


Location Plan

Site Address: Tower Cottage, Banksprings Brewery, Kirksanton, Kirksanton, LA18 5LN

Date Produced: 17-Oct-2025

Scale: 1:2500 @A4

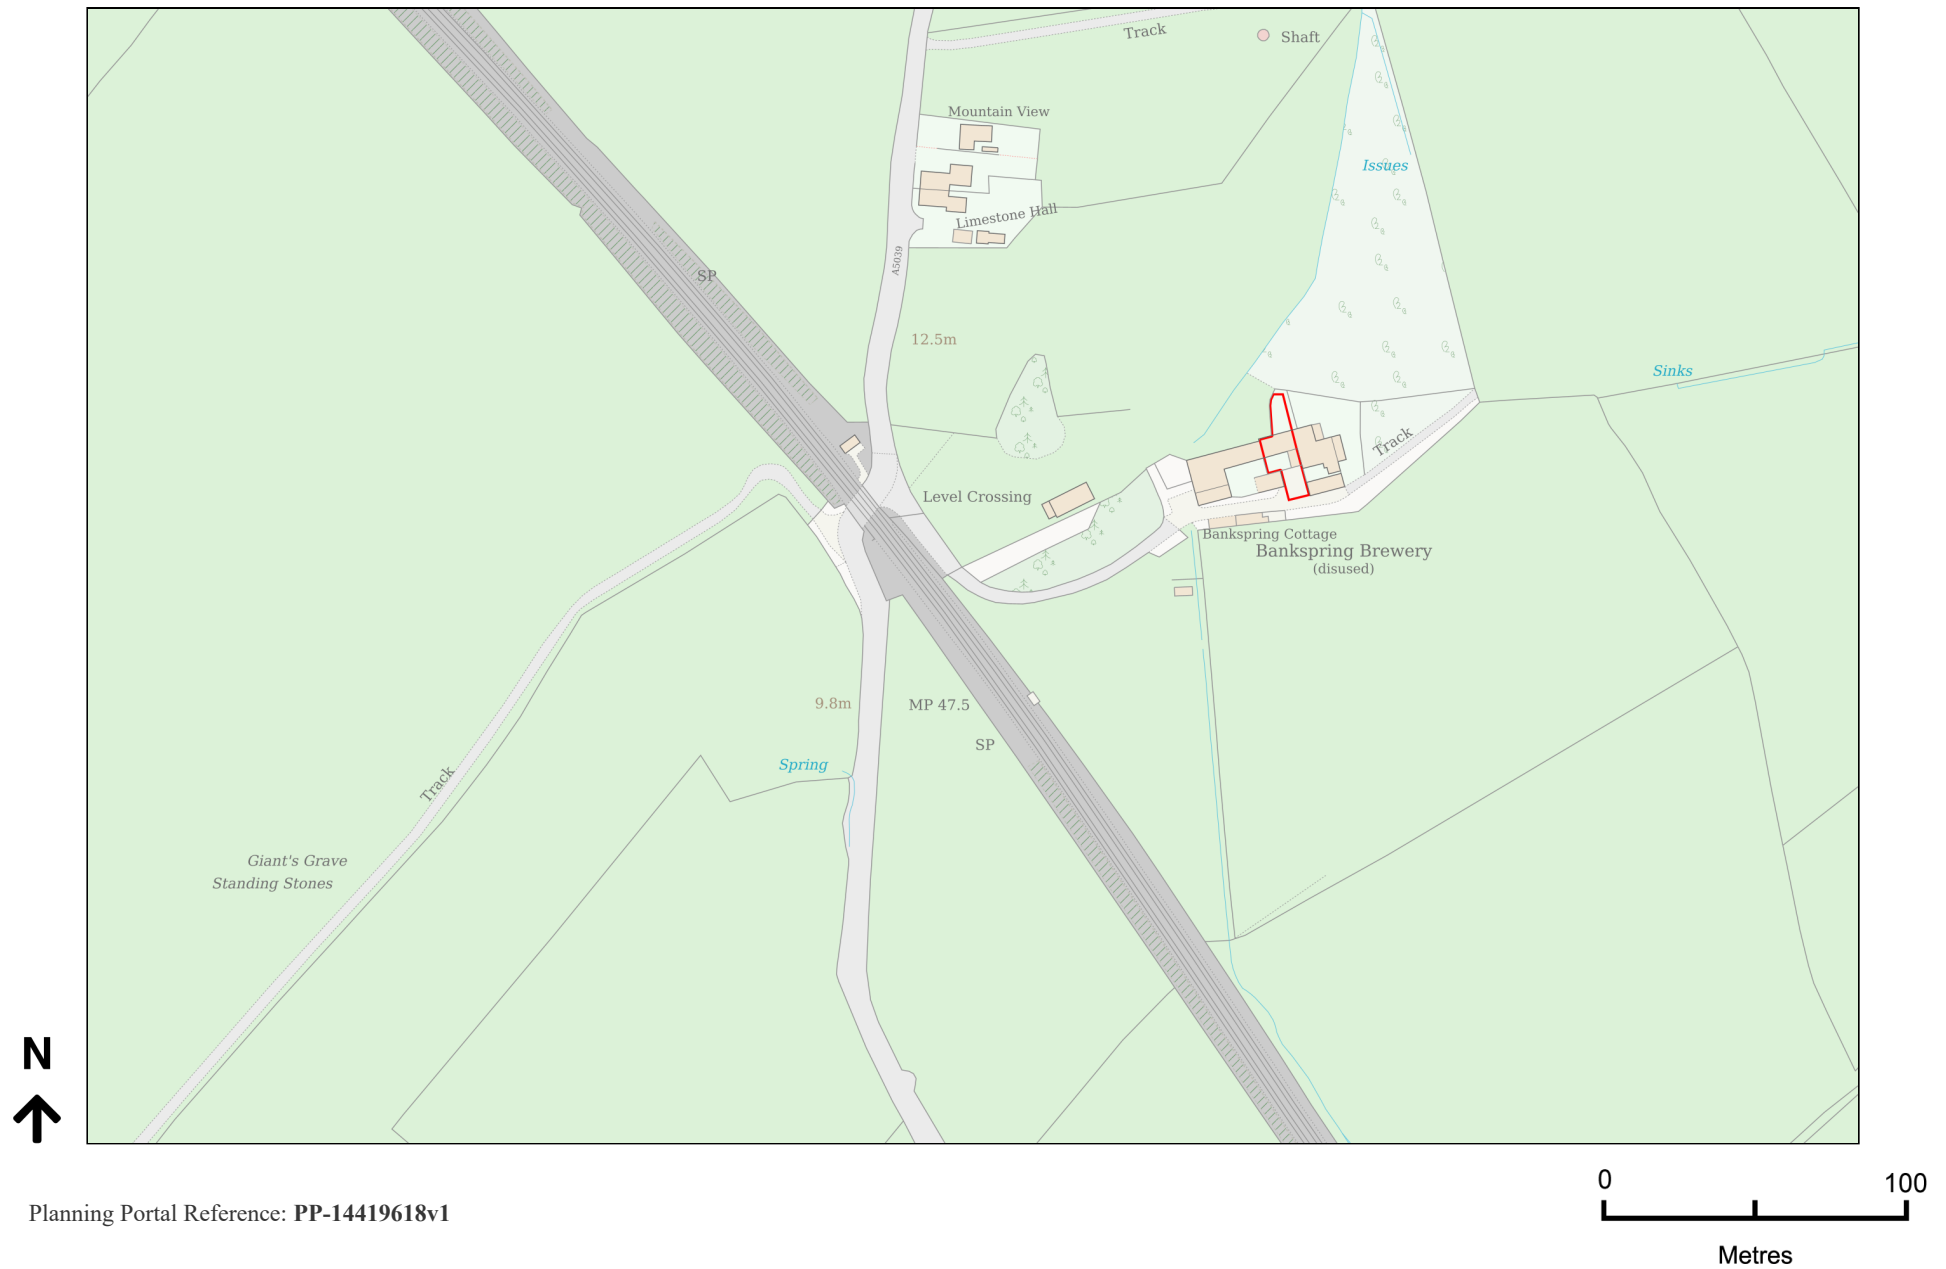

Planning Portal Reference: PP-14419618v1