


Location Plan

Site Address: Easting: 315463 Northing: 483457

Date Produced: 16-Jun-2026

Scale: 1:1250 @A3

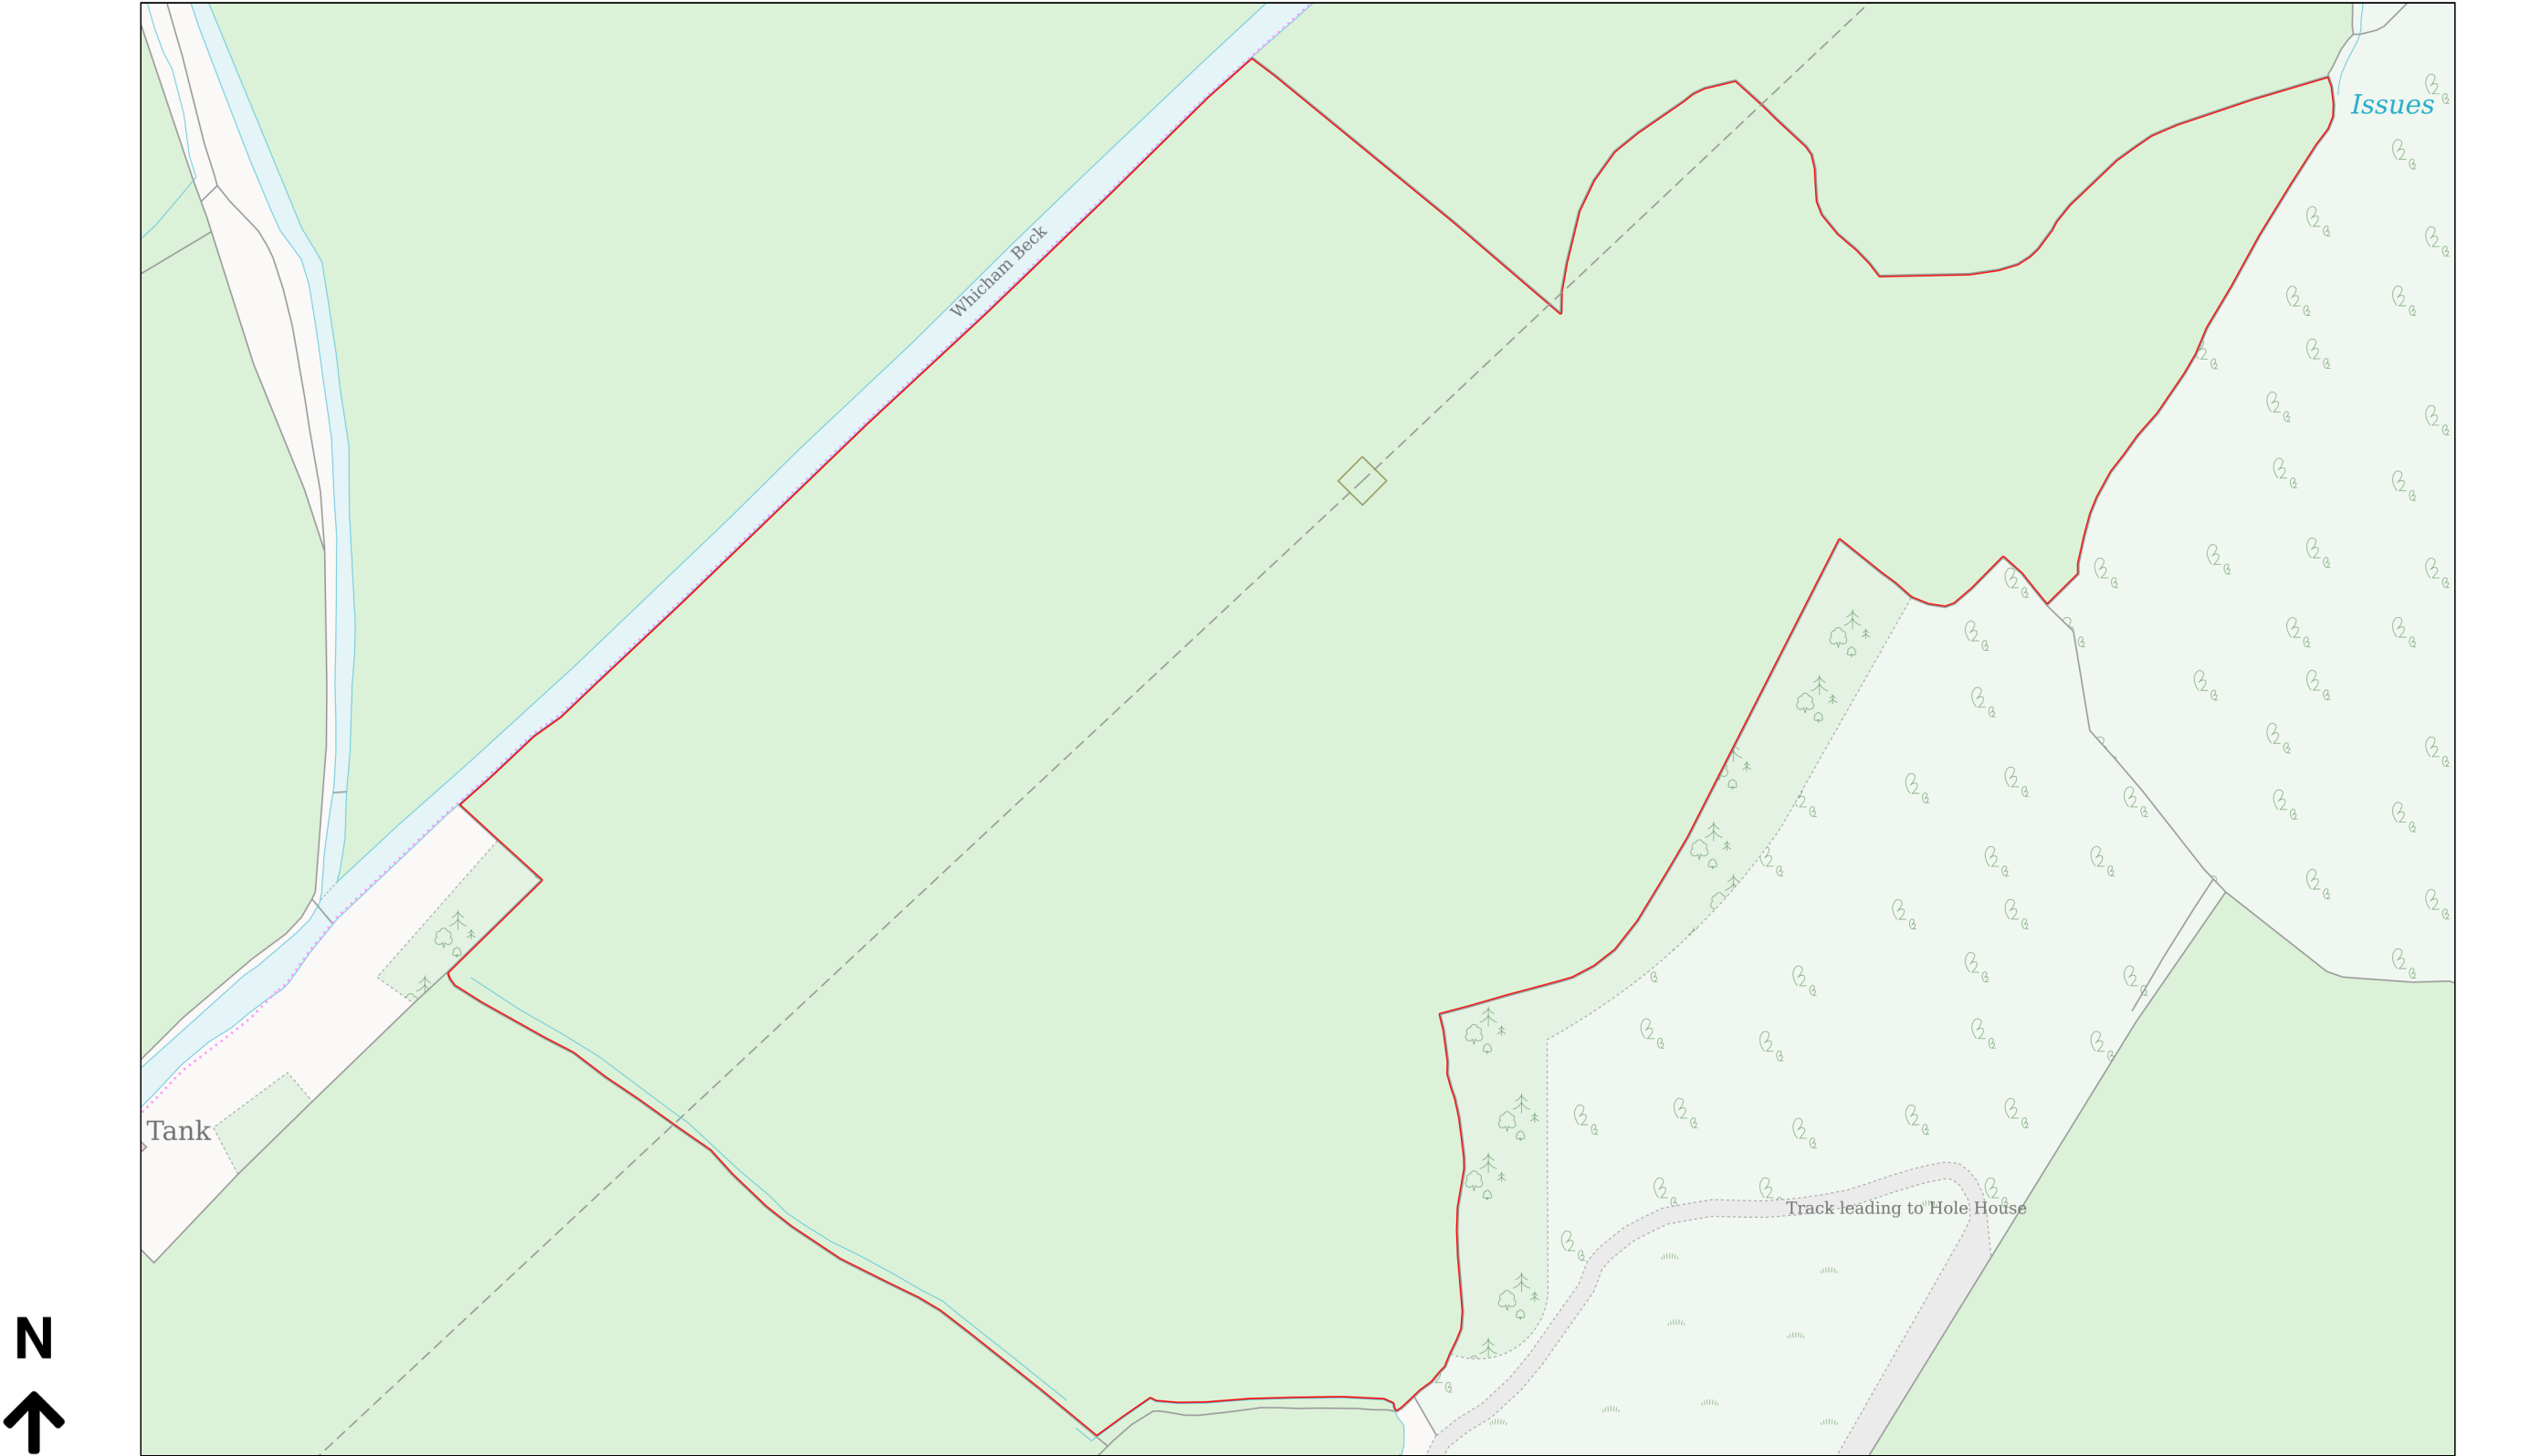

Planning Portal Reference: PP-14994467v1