


# Location Plan

Site Address: Hill Farm, Holmrook, Holmrook, CA19 1UG

Date Produced: 05-Mar-2024

Scale: 1:2500 @A4

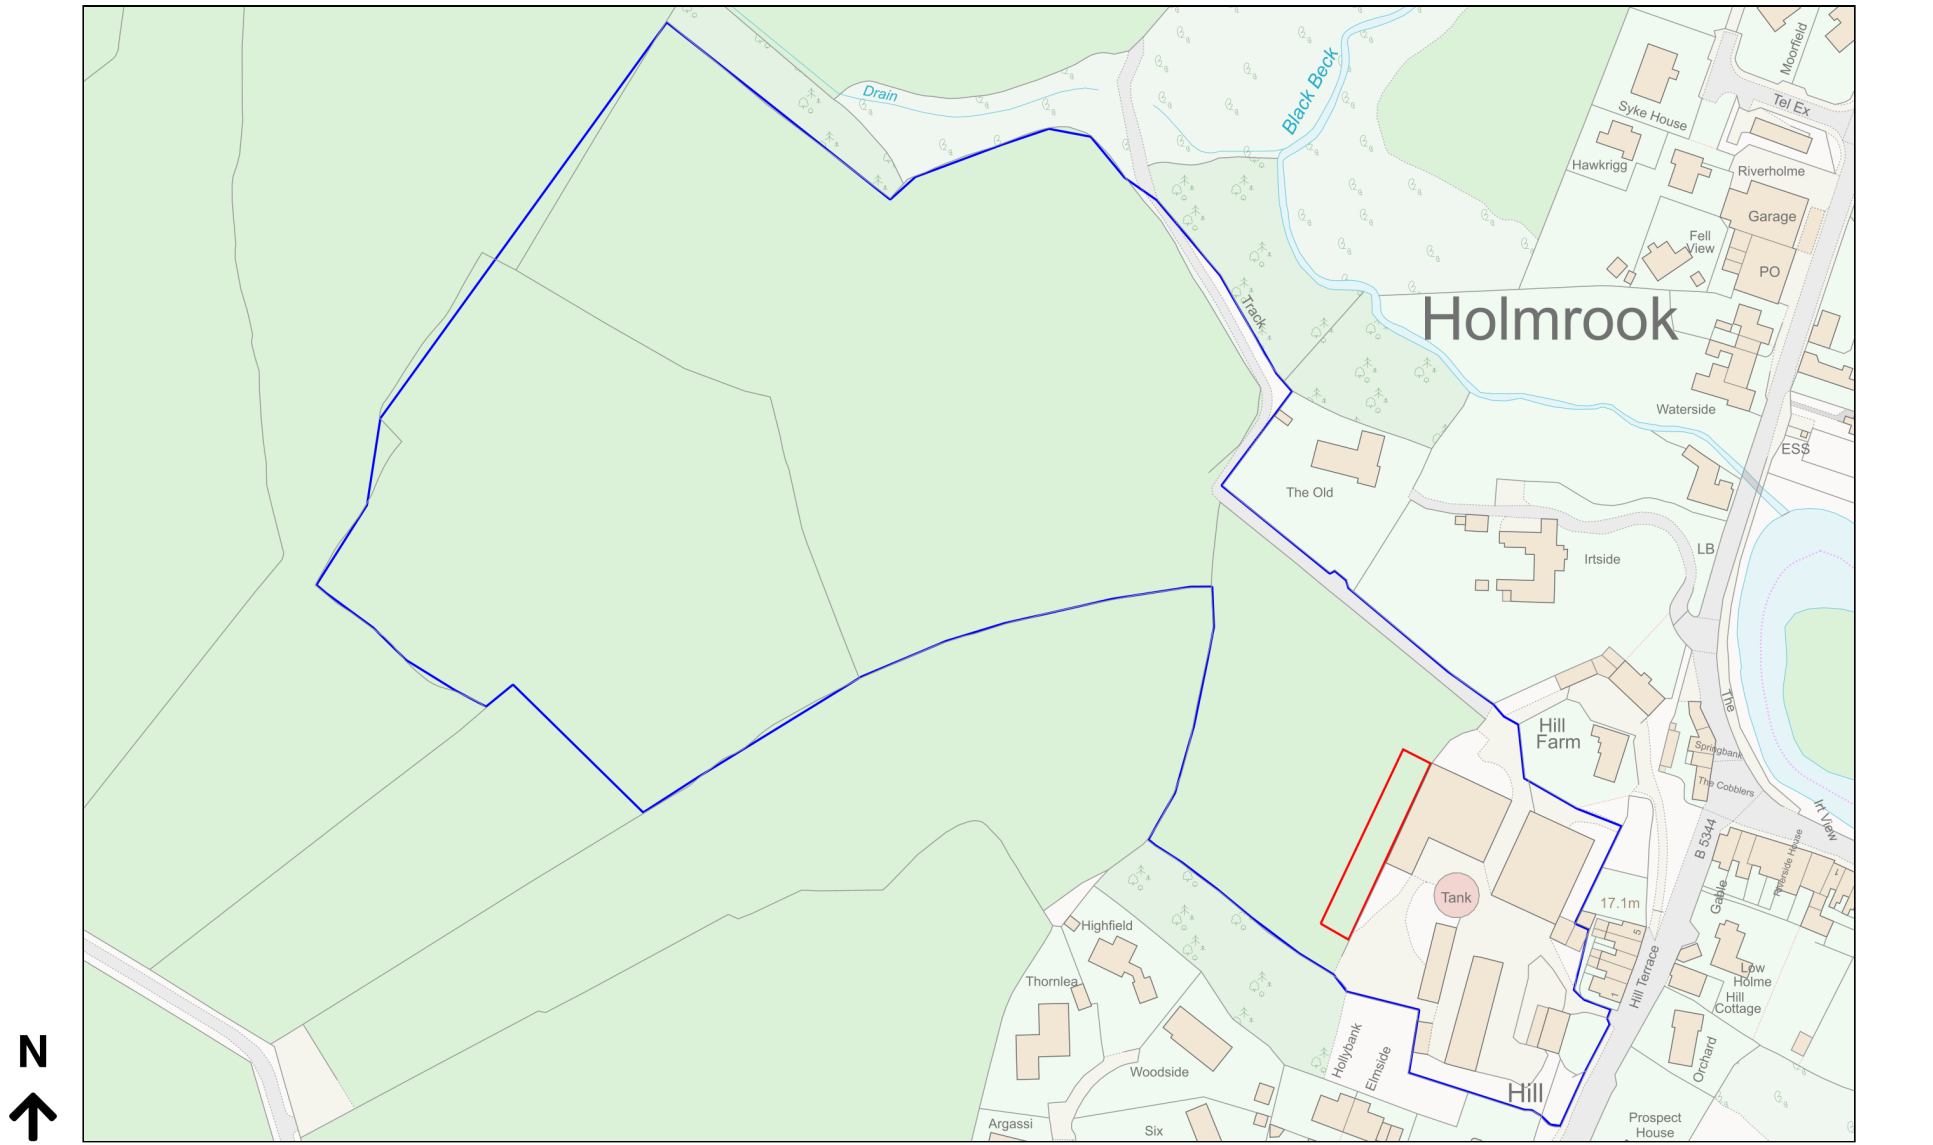

Planning Portal Reference: PP-12843662v1

