


Location Plan

Site Address: **Broom Farm, Gosforth, Gosforth, CA20 1HP**

Date Produced: **08-Oct-2024**

Scale: **1:2500 @A4**

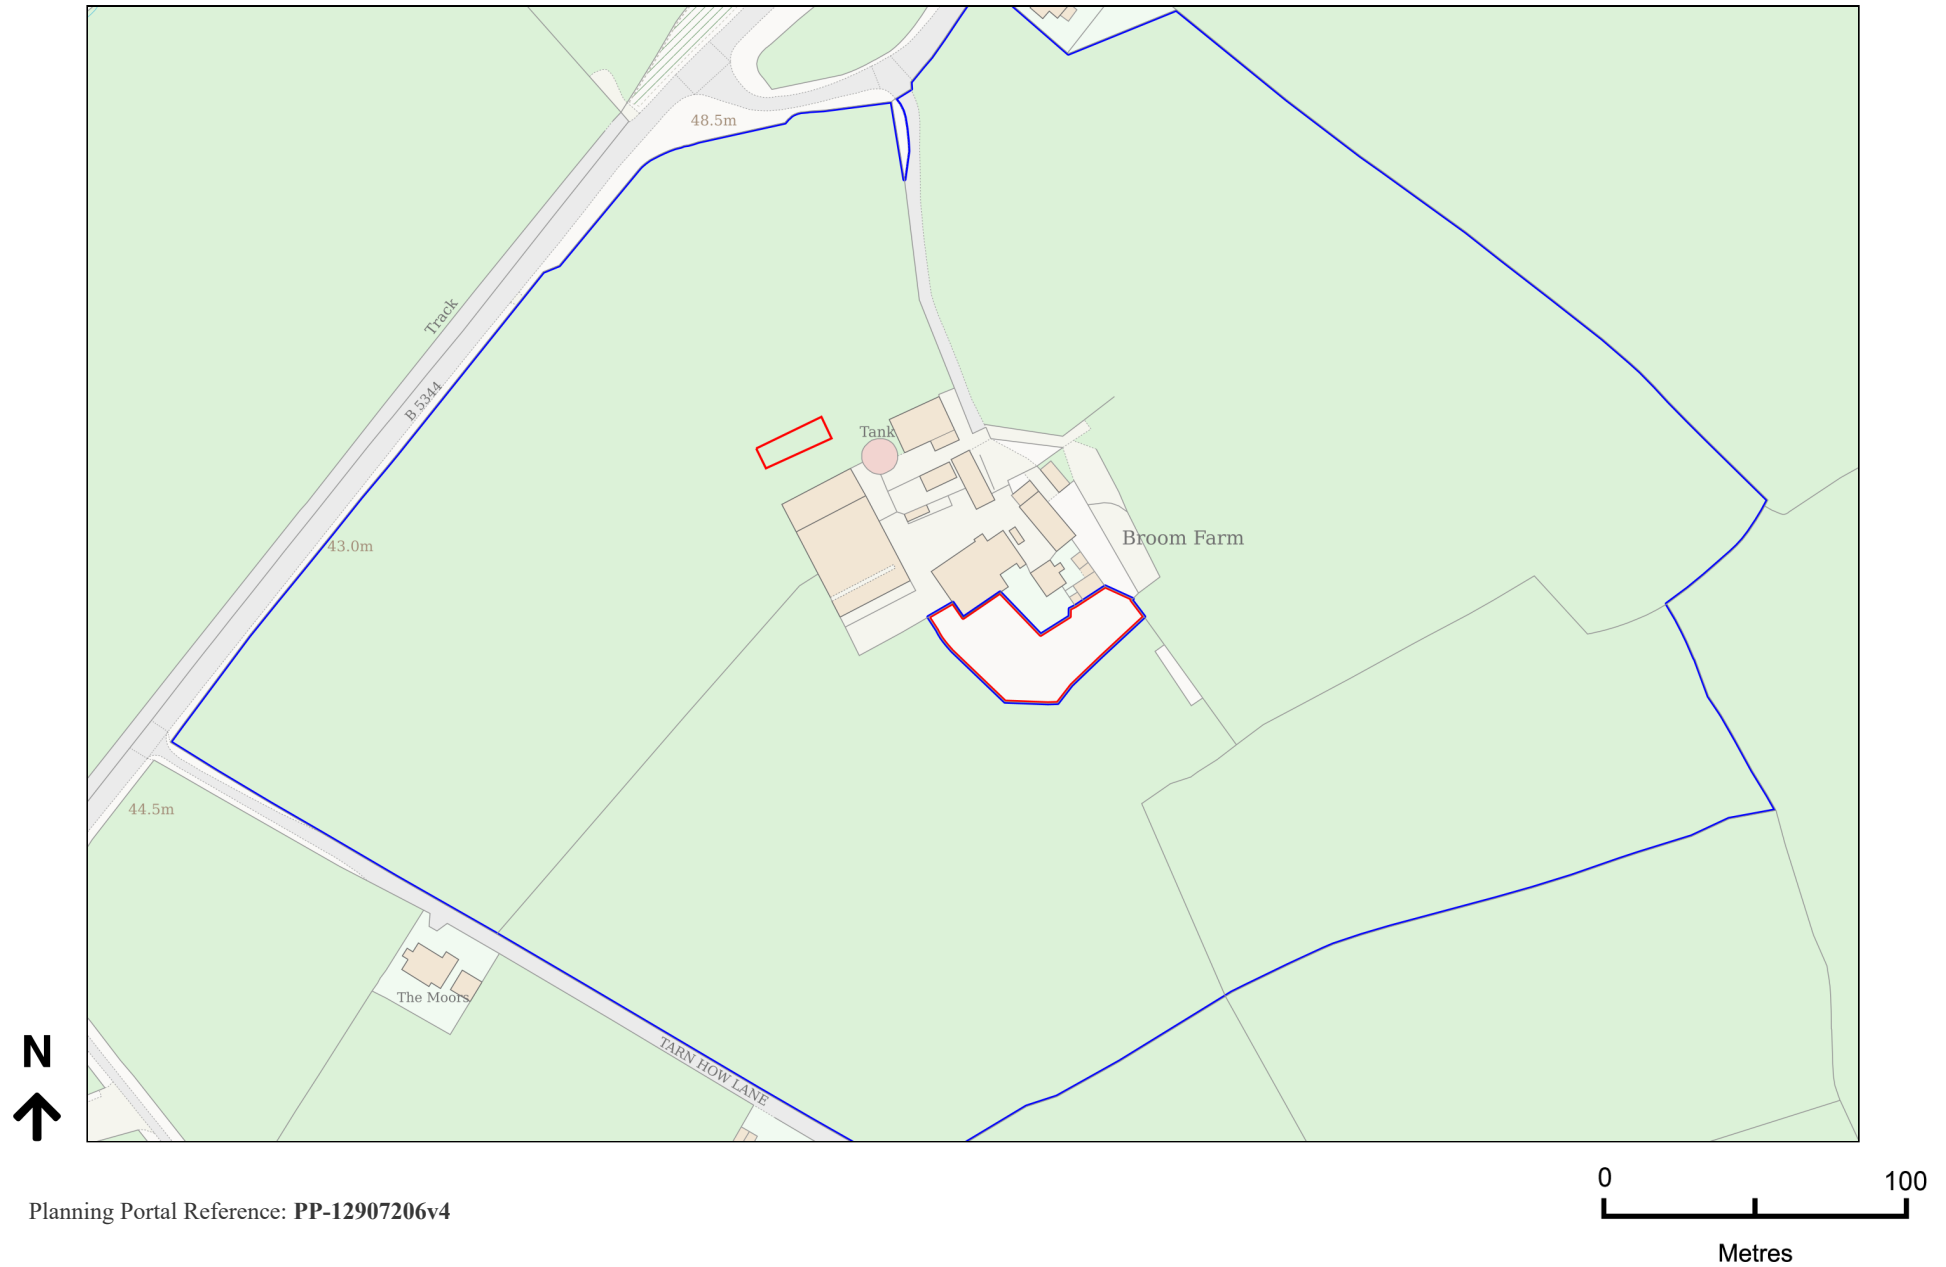

Planning Portal Reference: **PP-12907206v4**