


Location Plan

Site Address: Cattery And Premises, 2, Quarry Cottages, Bank End, Bigrigg, CA22 2TX

Date Produced: 16-Dec-2024

Scale: 1:1250 @A3

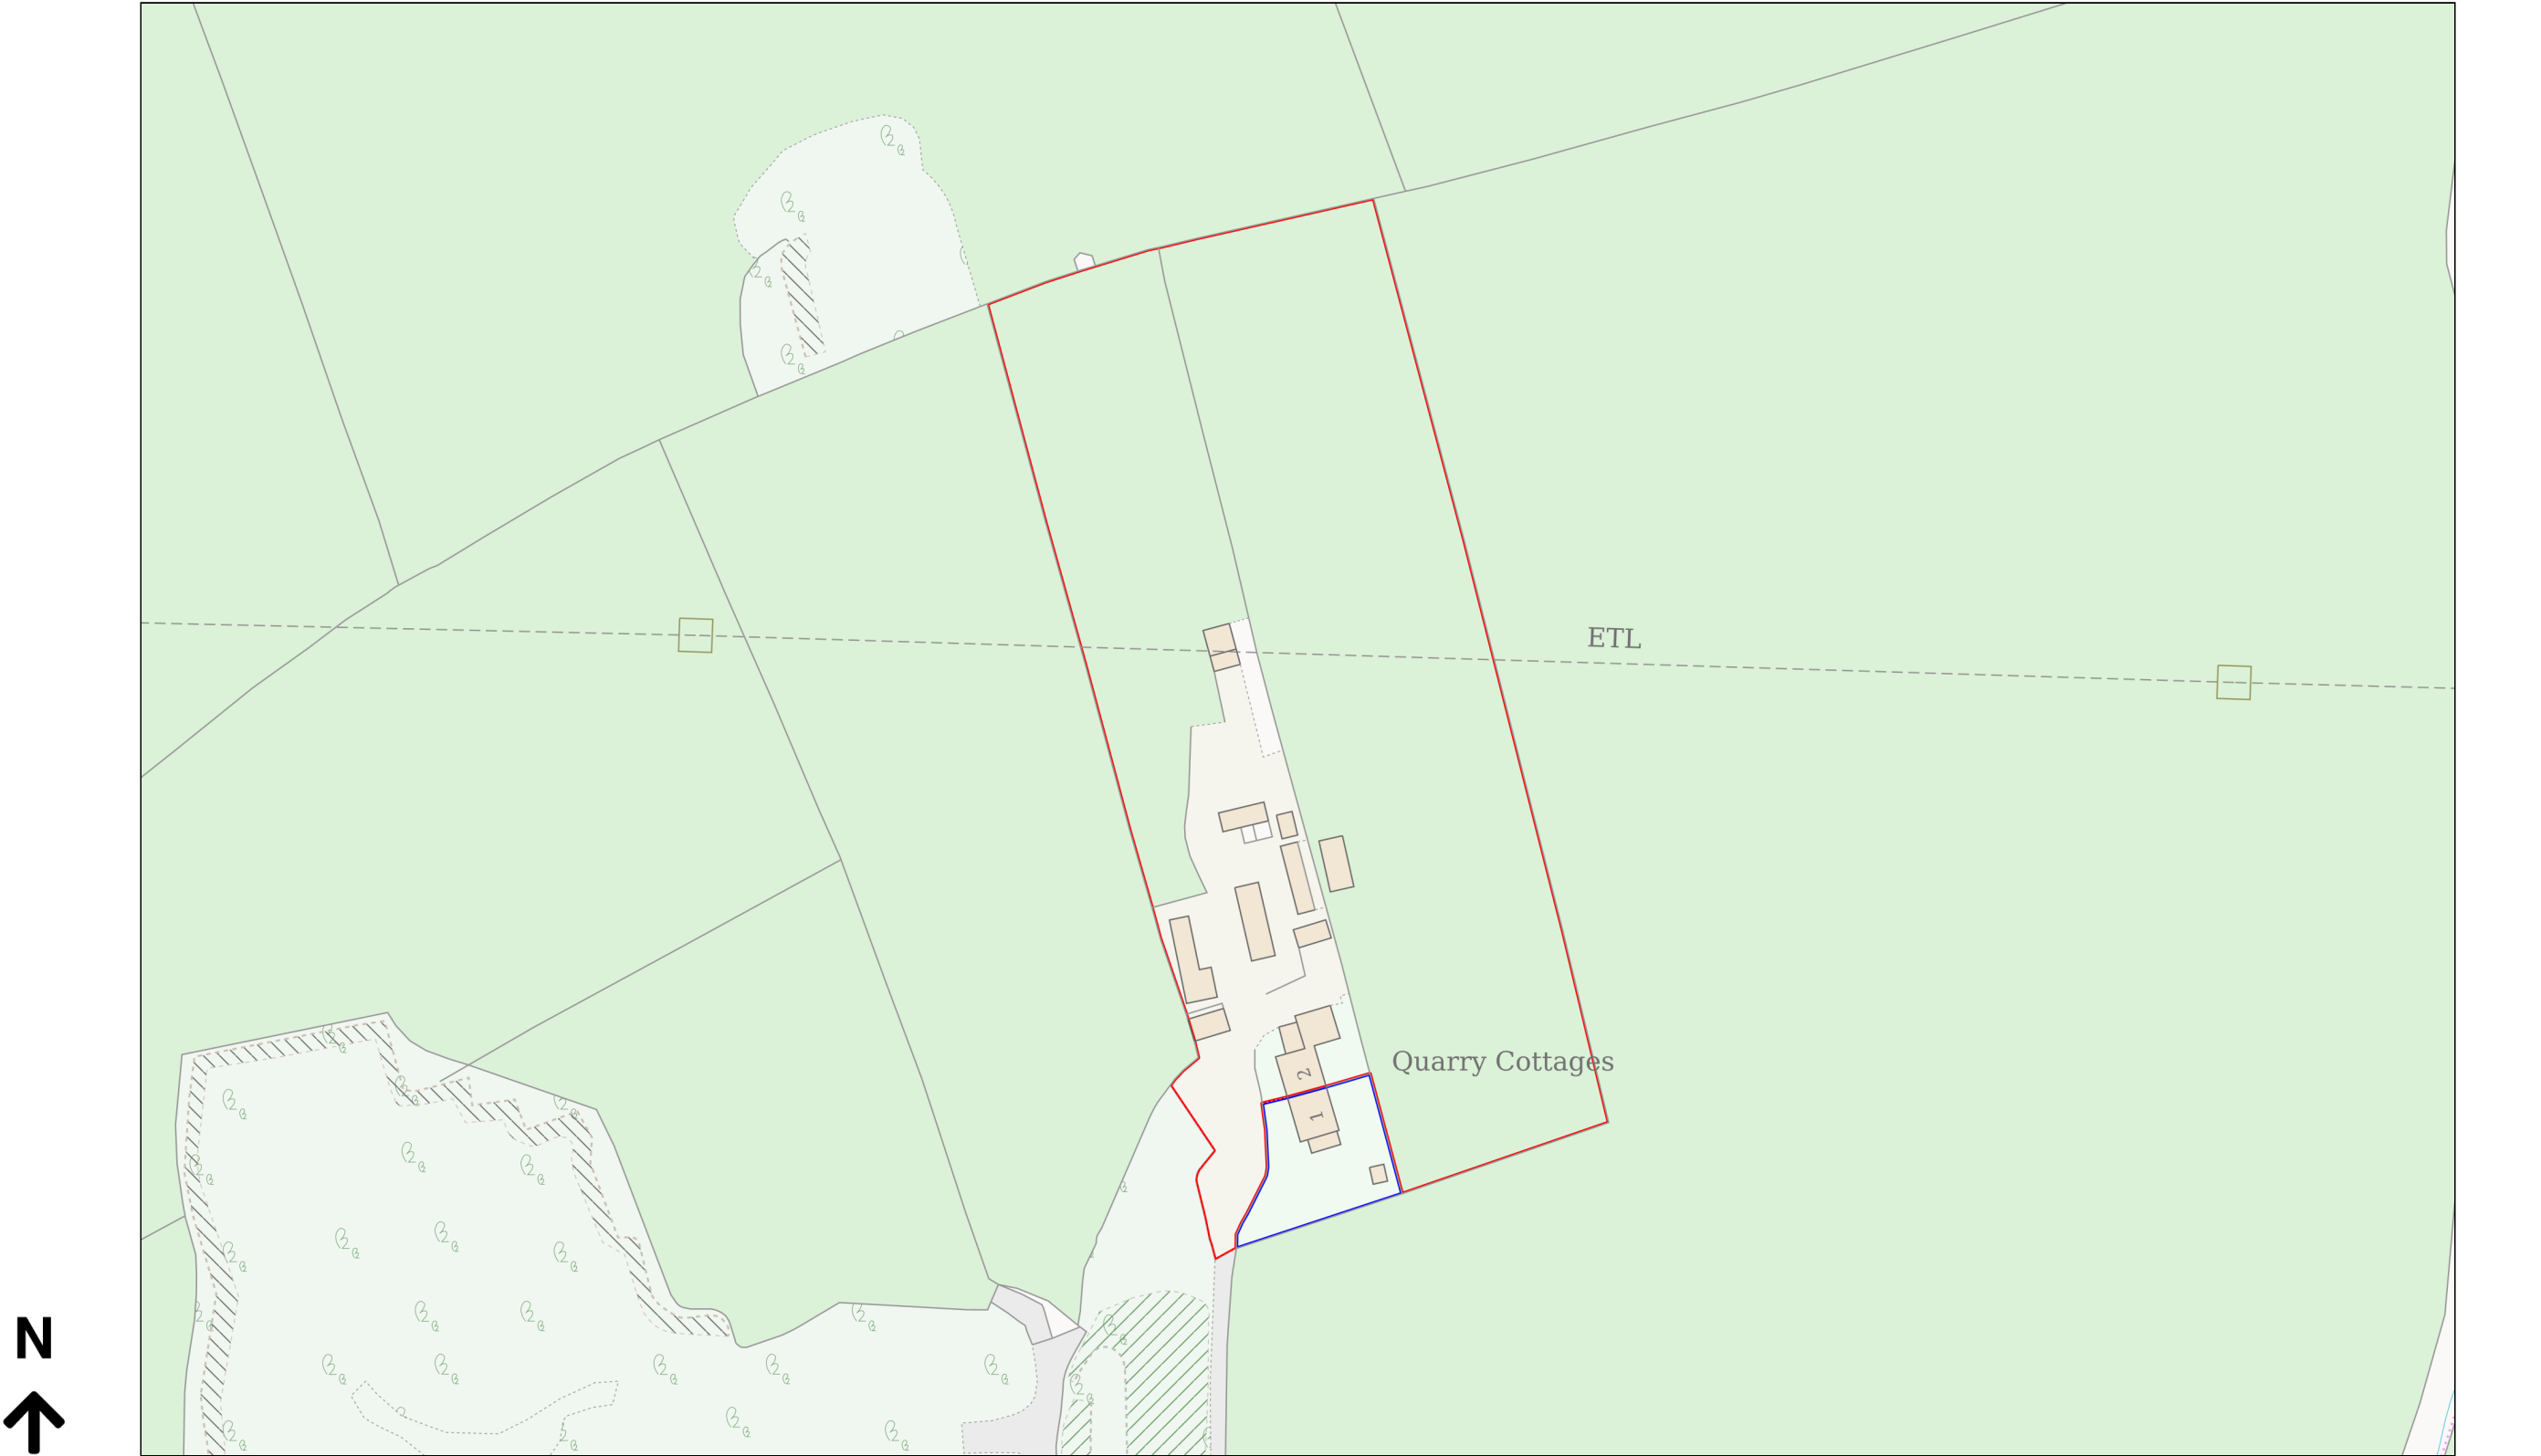

Planning Portal Reference: PP-13624760v1

