


Location Plan

Site Address: Millom School, Salthouse Road, Millom, LA18 5AB

Date Produced: 15-Jan-2025

Scale: 1:2500 @A4

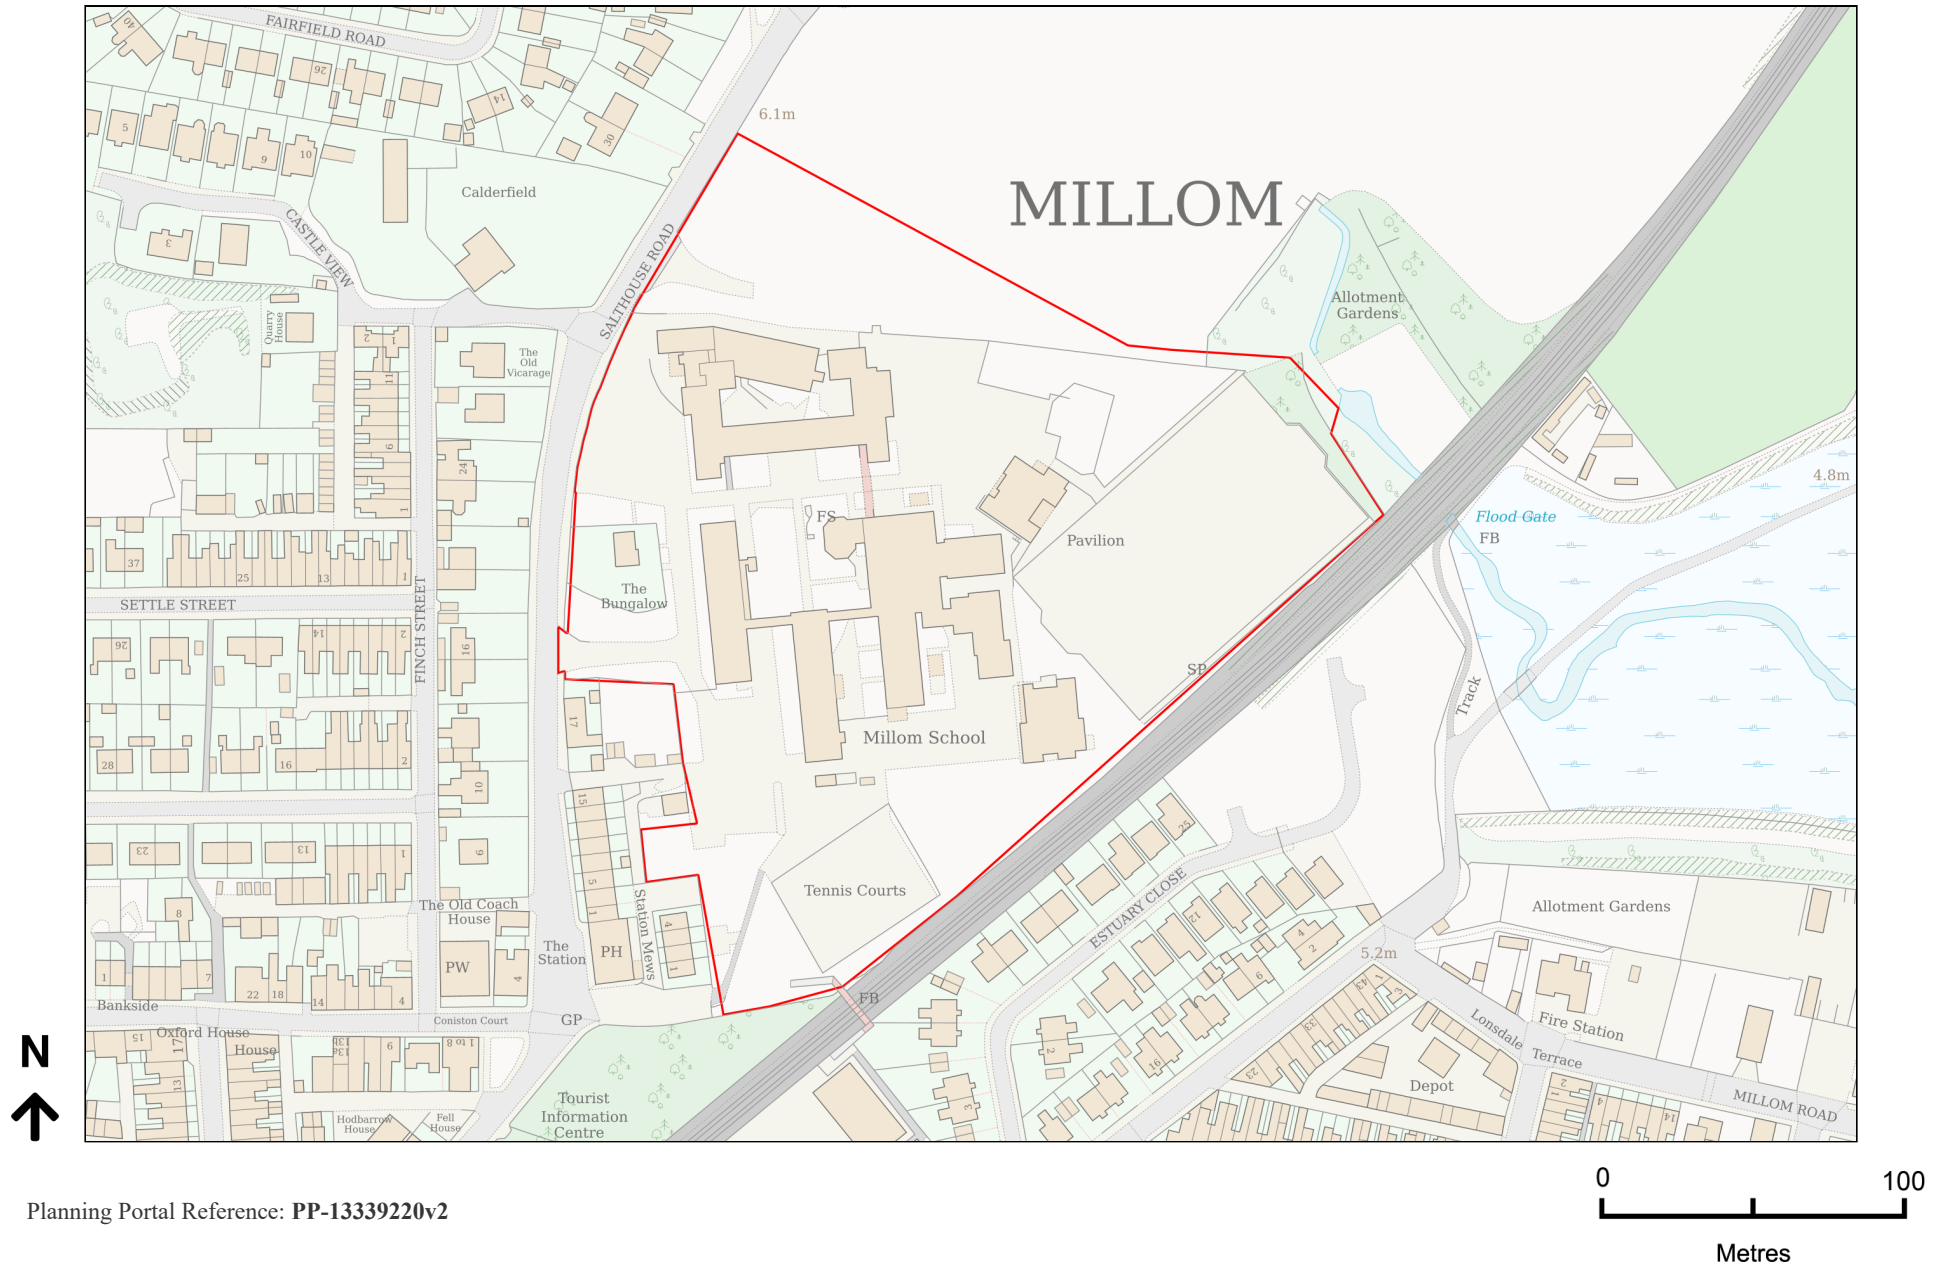

Planning Portal Reference: PP-13339220v2