


Location Plan

Site Address: Easting: 303241 Northing: 507841

Date Produced: 25-Mar-2025

Scale: 1:2500 @A4

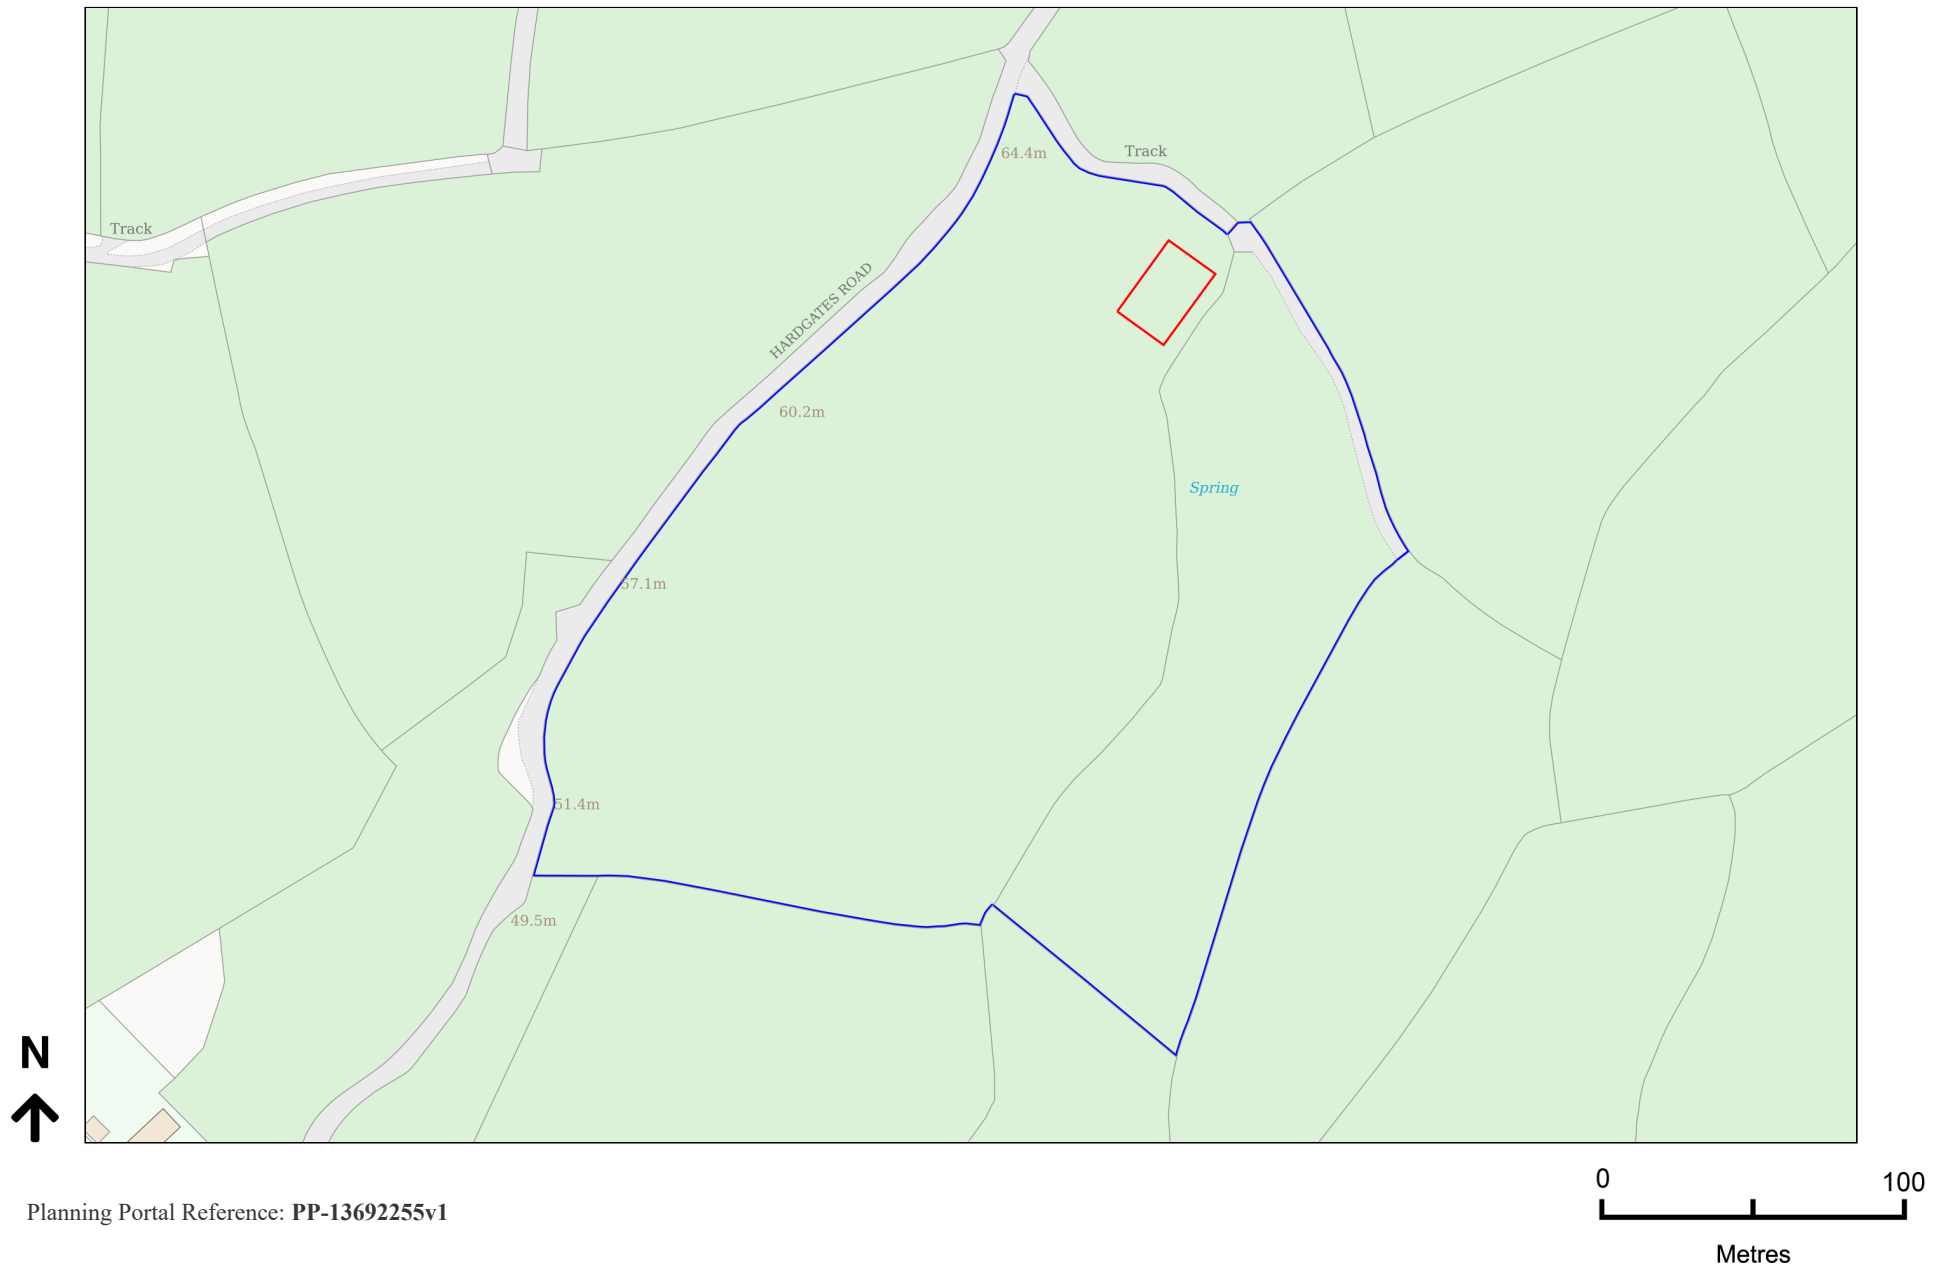

Planning Portal Reference: PP-13692255v1