


Location Plan

Site Address: Meadowcroft, Lingla Bank, Frizington, CA26 3SU

Date Produced: 10-Jun-2025

Scale: 1:2500 @A4

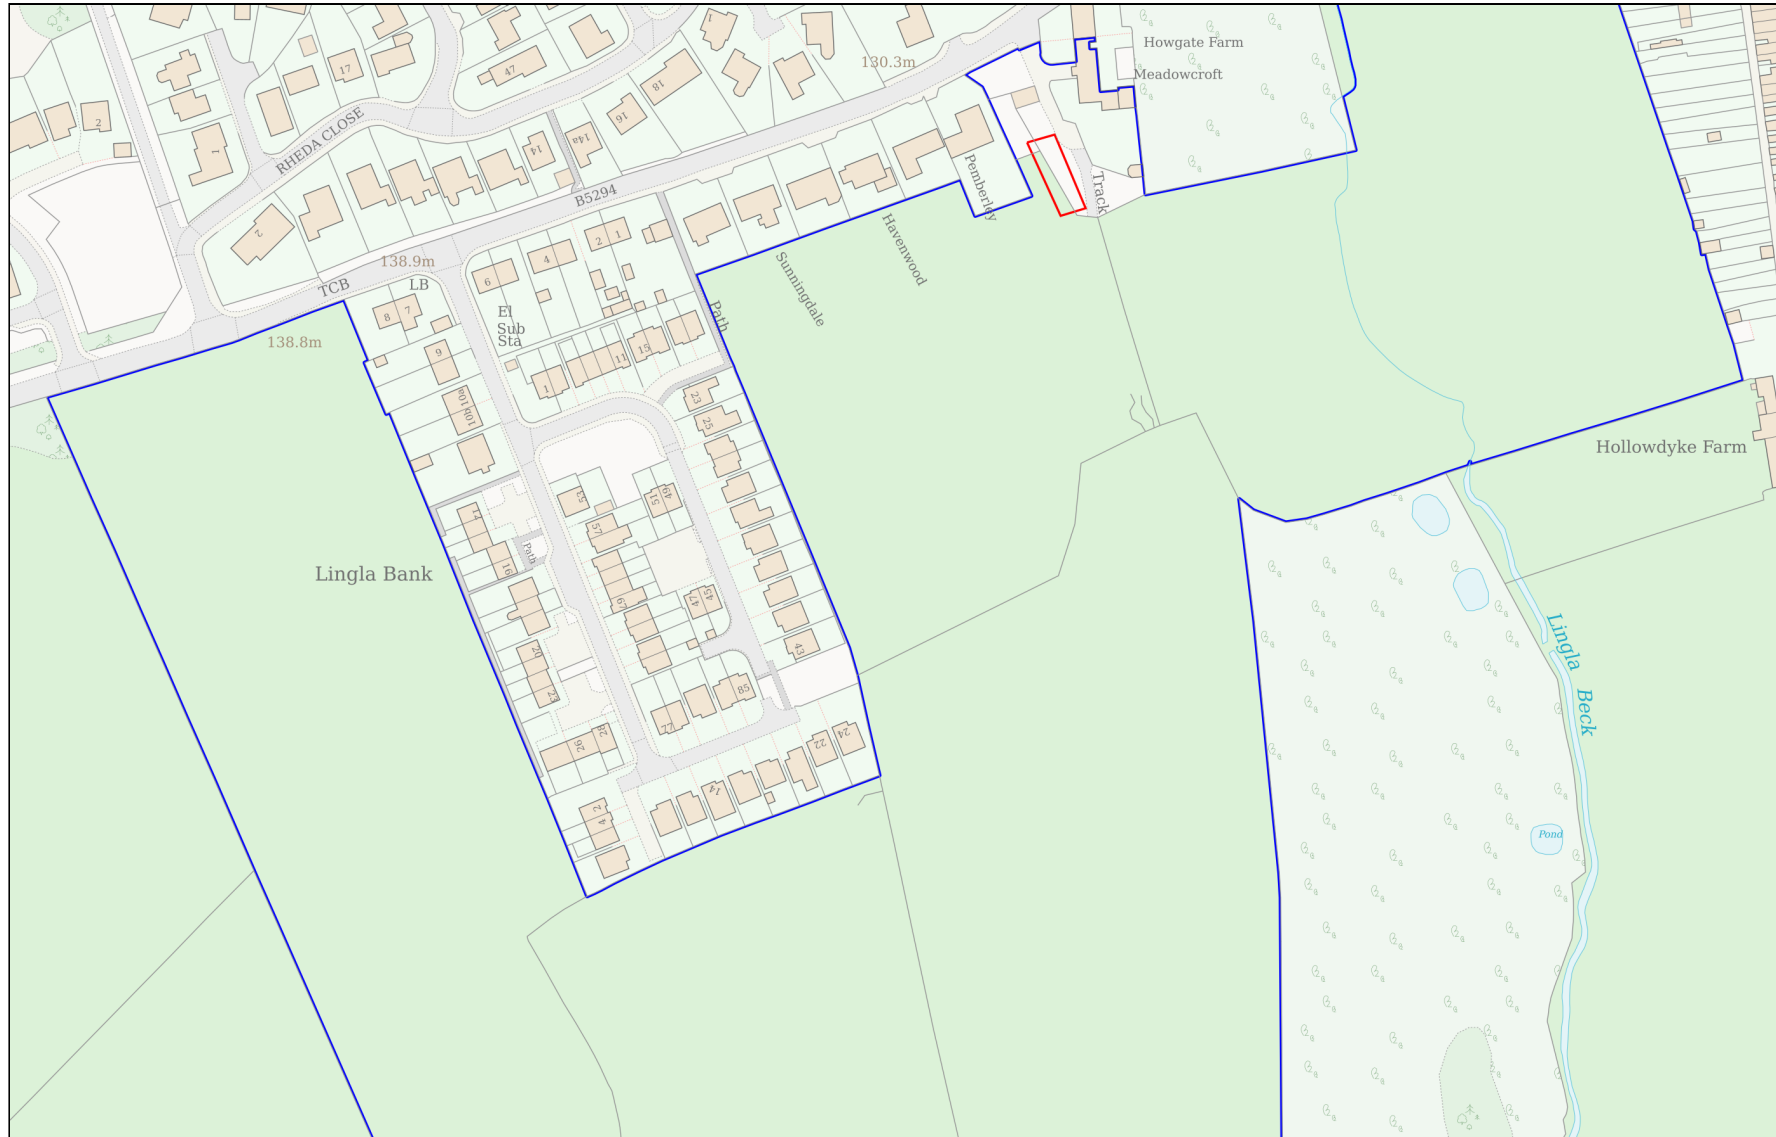

Planning Portal Reference: PP-14088716v1

