


Location Plan

Site Address: Easting: 316662 Northing: 483993

Date Produced: 26-Aug-2025

Scale: 1:1250 @A4

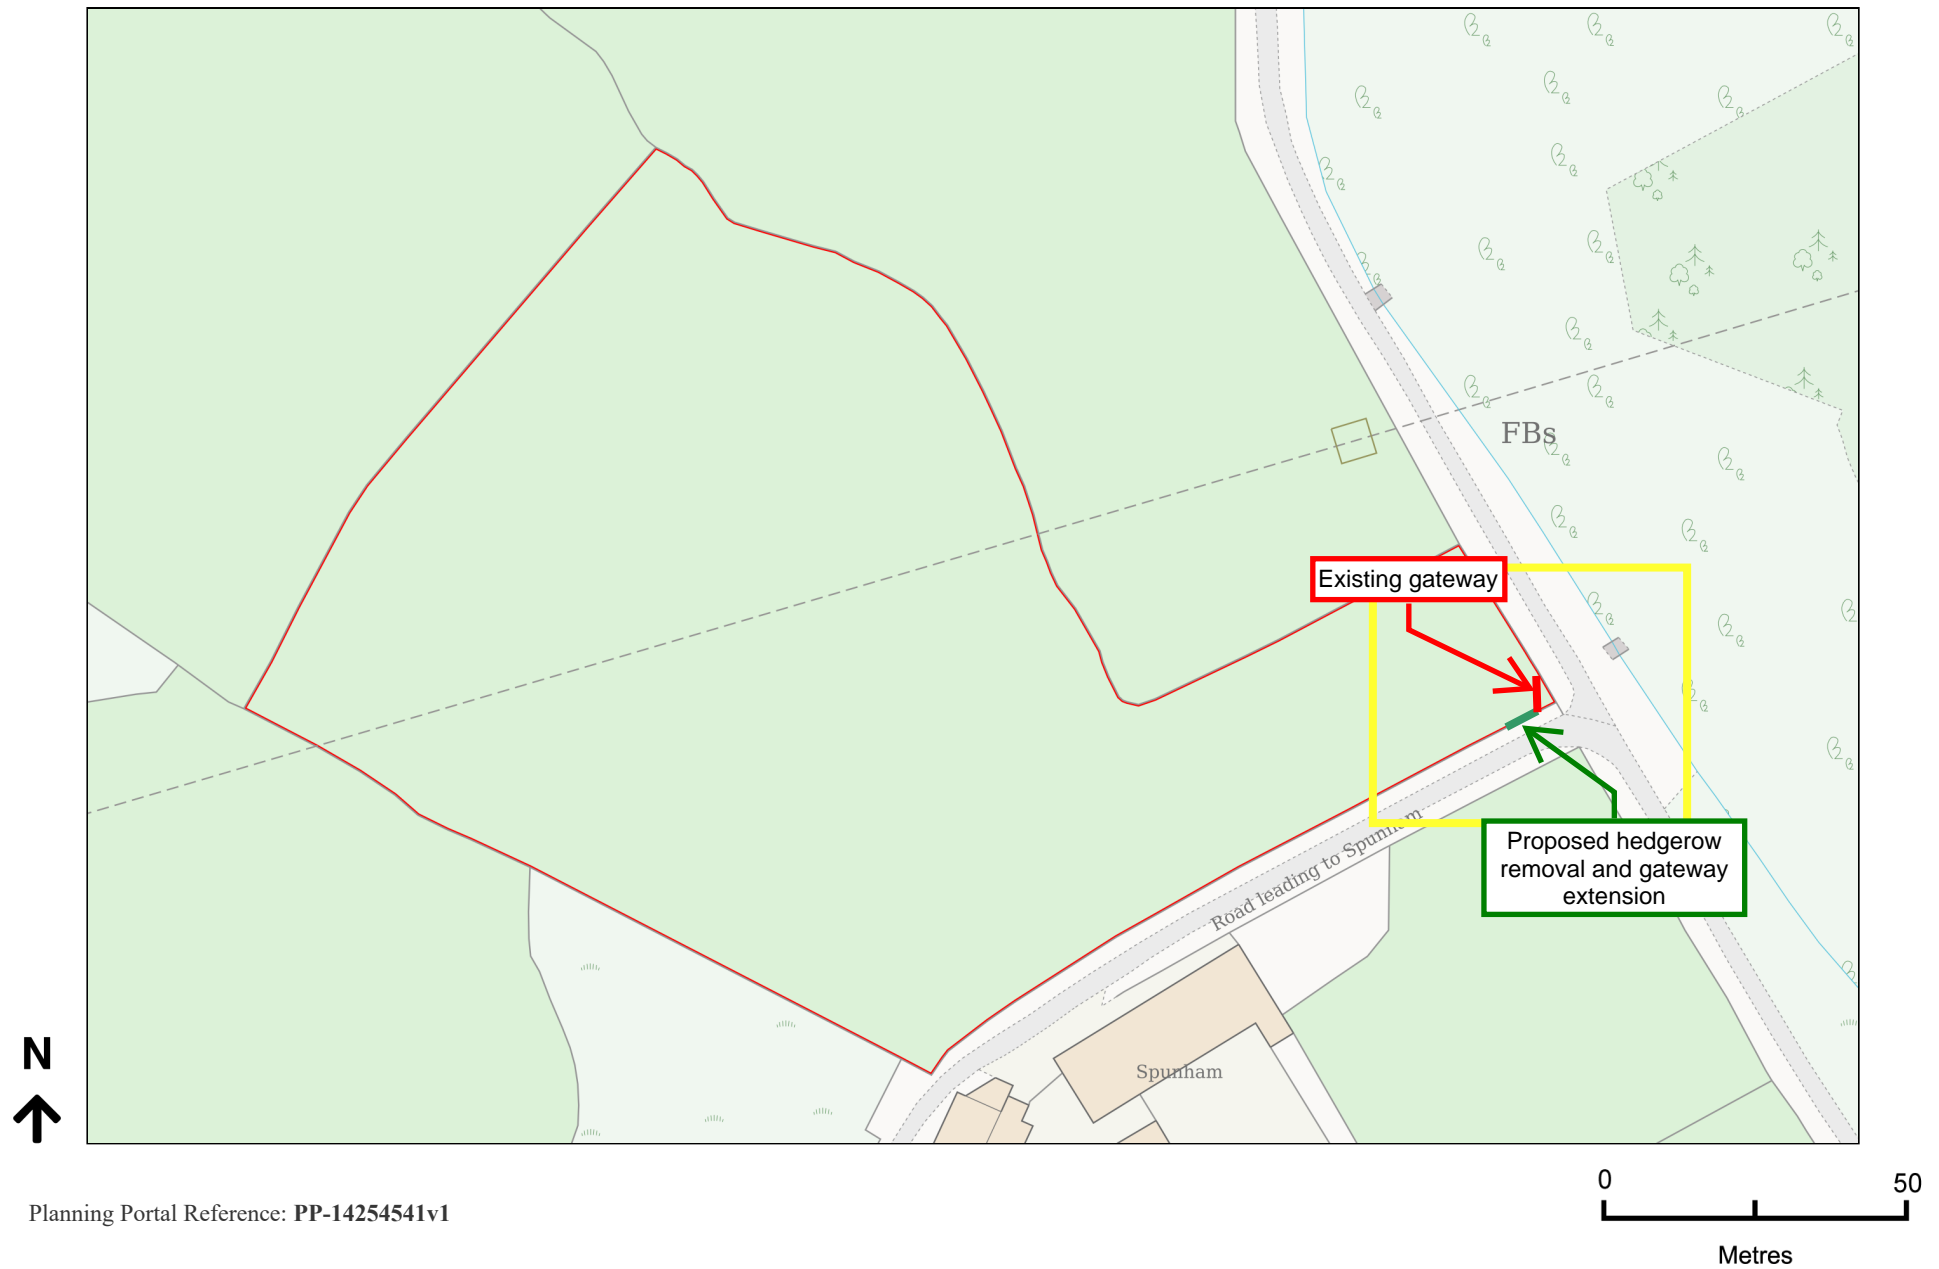

Planning Portal Reference: PP-14254541v1