


Date Produced: 26-Aug-2025

Scale: 1:1250 @A3

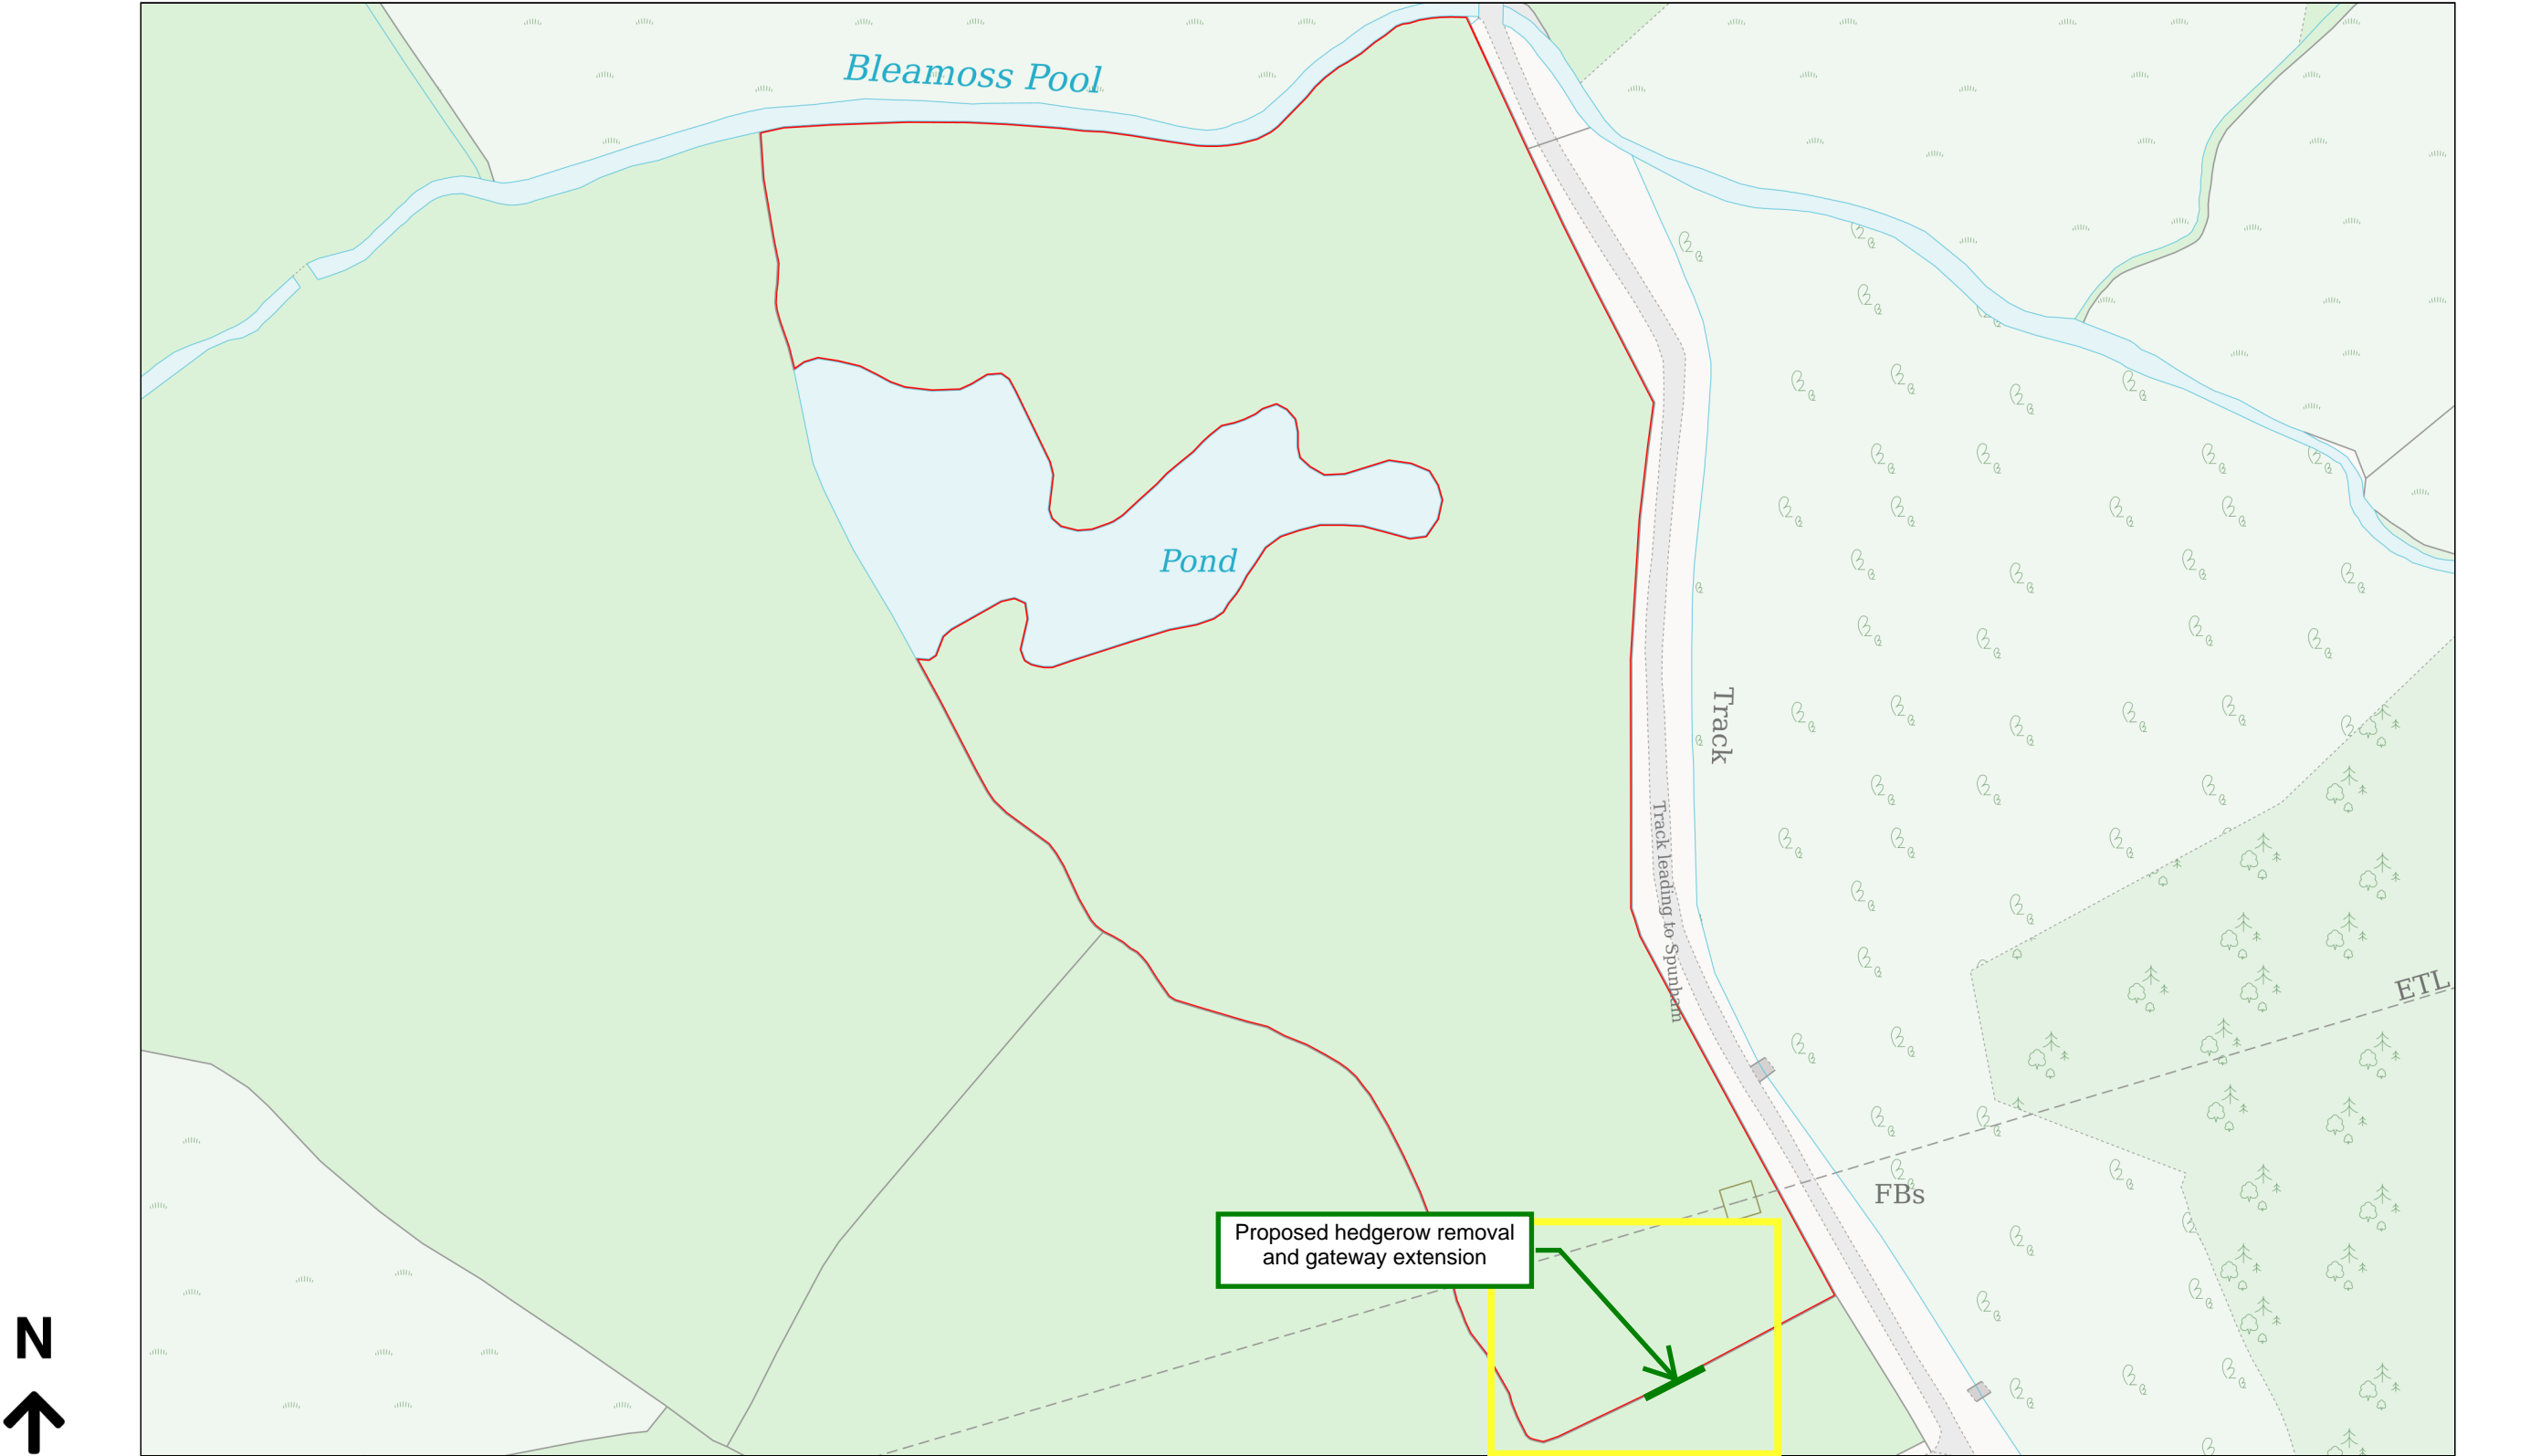

Planning Portal Reference: PP-14254544v1

