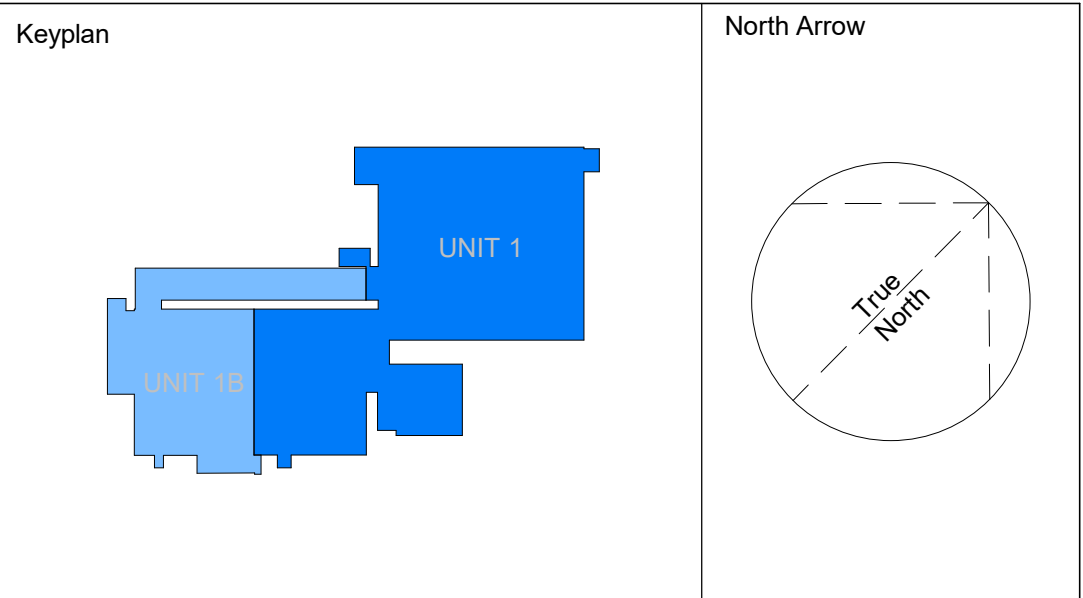


Constructors must only work to figured dimensions which are to be checked on site. Do not scale from hard copy drawings.

[illegible]

**Cumberland
Council**

**MORGAN
SINDALL**

**AVISON
YOUNG**

Project CUMBERLAND COUNCIL		Drawing Title PROPOSED PLAN	
Project CLEATOR MOOR INNOVATION QUARTER LECONFIELD SITE - UNIT 1			
Drawn LC	Date 22.11.24	Sheet Status S3 - FOR REVIEW	
Checked PB	Date 22.11.24	Project No. IANC23-0025	
Scale As indicated @ A1		Drawing No. LUF-NOR-01-00-D-A-00002	Rev. P03