


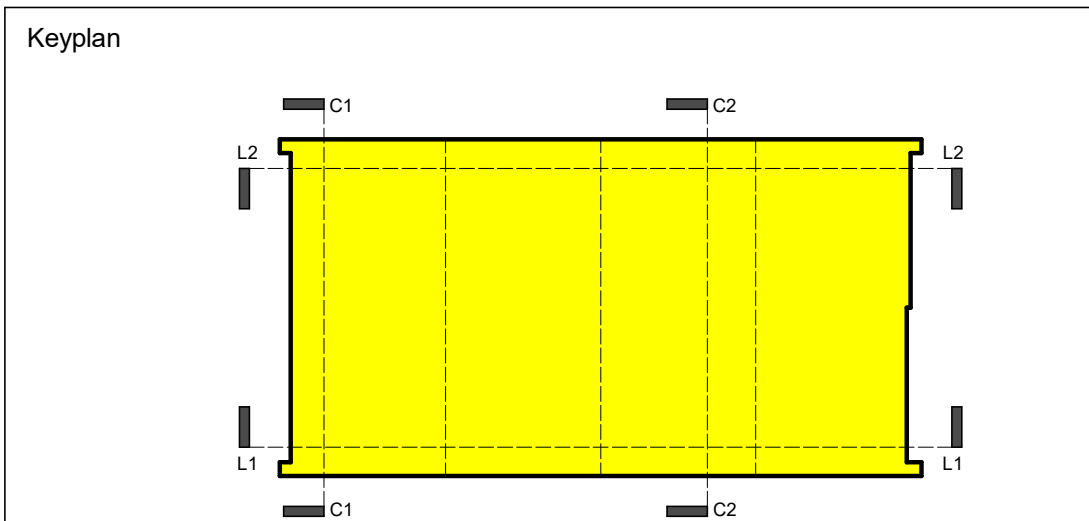


Scale 1:100



A horizontal scale bar with markings at 0, 1, 2, 3, 4, 5, and 10 m. The bar is divided into segments by vertical lines, with the final segment from 5 to 10 m being longer than the previous ones.

Constructors must only work to figured dimensions which are to be checked on site. Do not scale from hard copy drawings.

[illegible]

Percy House, 8th Floor Percy Street,  
Newcastle NE1 4PW  
England, UK  
norr.com



Project CUMBERLAND COUNCIL		Drawing Title GA LONG SECTIONS
Project CLEATOR MOOR INNOVATION QUARTER LECONFIELD SITE - PLOTS 9 & 12		
Drawn ST	Date 08.11.24	Sheet Status PL - PLANNING
Checked PB	Date 08.11.24	Project No.  IANC23-0025
Scale As indicated @ A1		Drawing No. LUF-NOR-09-ZZ-D-A-00201 (P)
		Rev. P02