



Block 1 - Cross Section 1
SCALE: 1:100

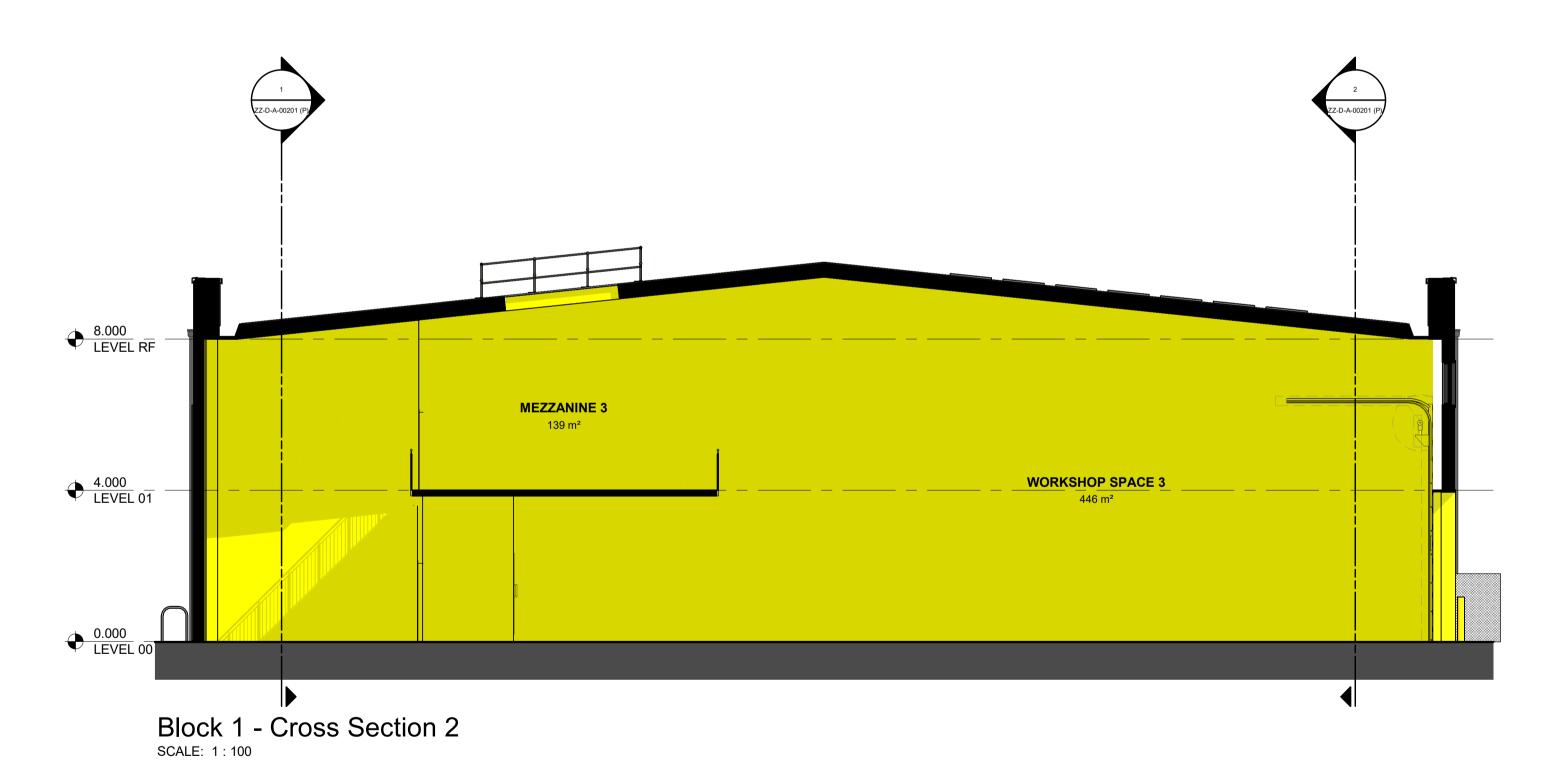

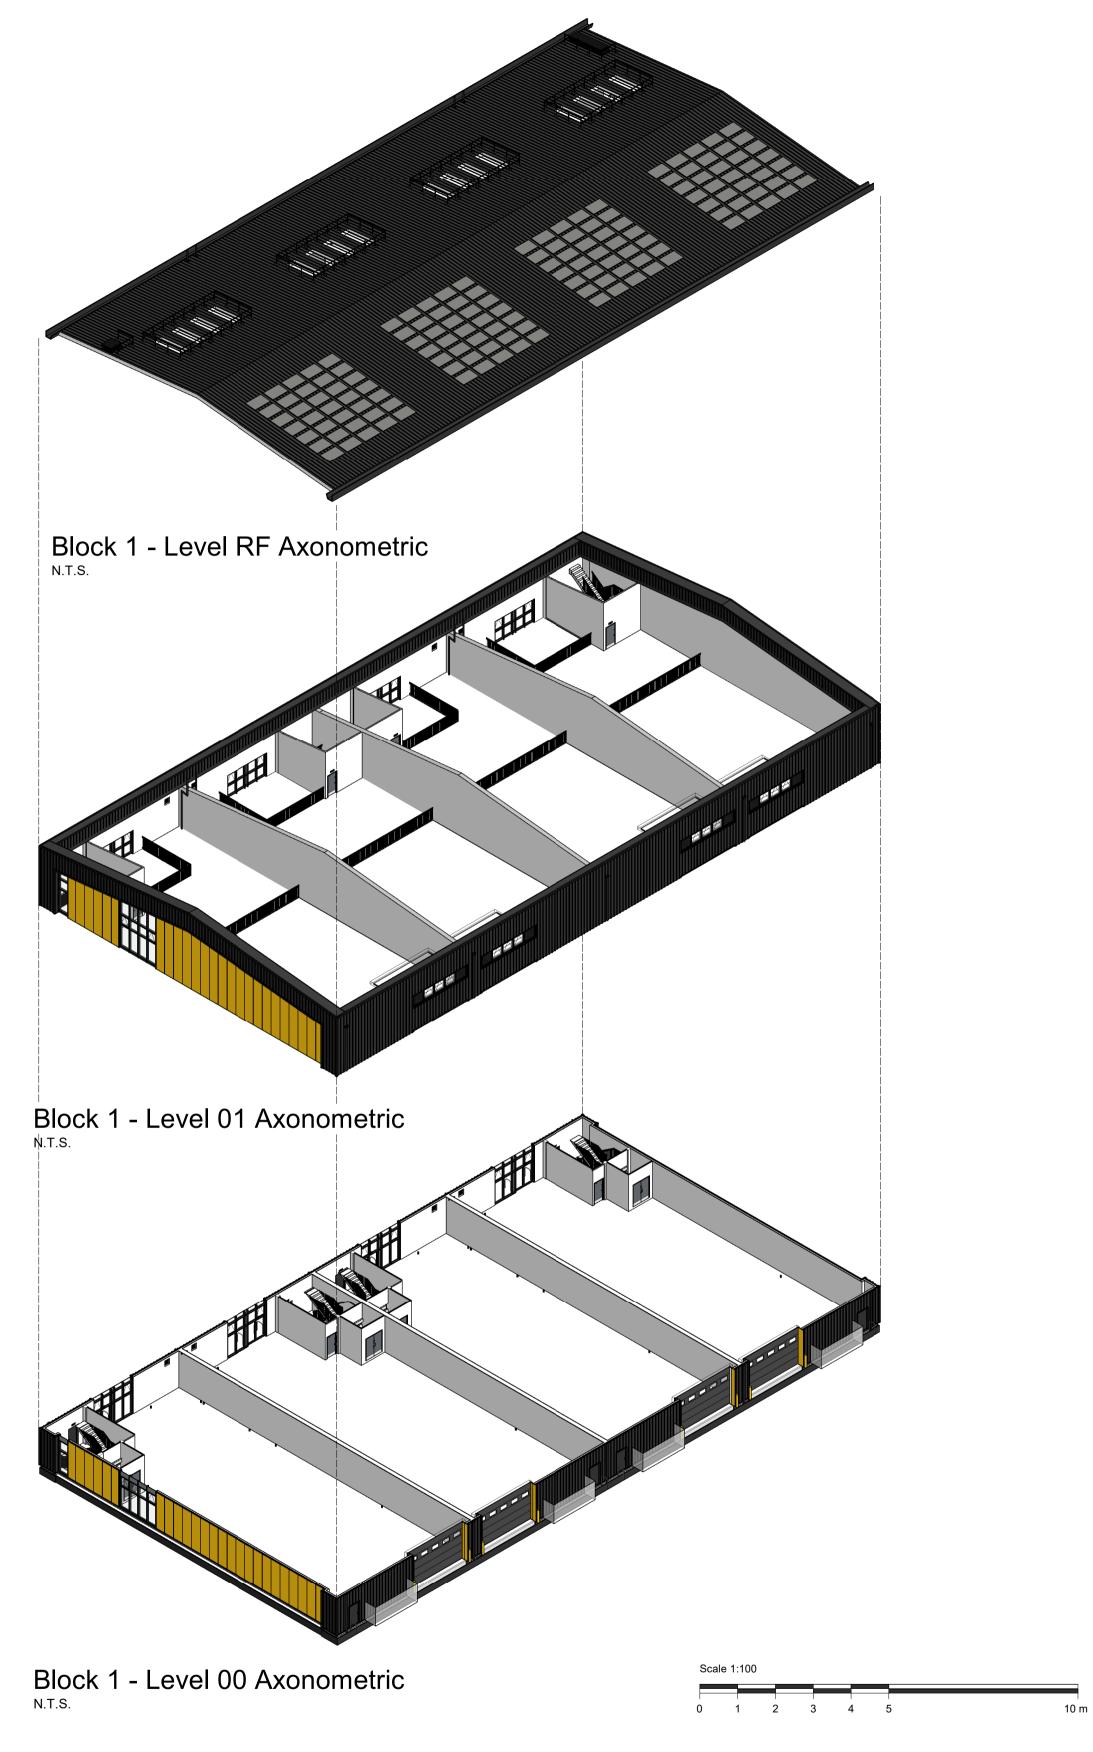

This drawing has been prepared solely for the use of CUMBERLAND COUNCIL and there are no representations of any kind made by NORR Consultants Limited to any party with whom NORR Consultants Limited has not entered into a contract

This drawing must not be used, reproduced or revised without written permission.

This drawing shall not be used for construction purposes until a"Ax - APPROVED FOR STAGE x" status appears under the Sheet Status.

Constructors must only work to figured dimensions which are to be checked on site. Do not scale from hard copy drawings.

| DATE | REVISION | REV | DR | СН |
|----------|----------------|-----|----|--------|
| 14.02.25 | PLANNING ISSUE | P01 | LC | PB |
| 03.09.25 | PLANNING ISSUE | P02 | ST | PE |
| | | | | |
| | | | | + |
| | | | + | + |
| | | | | \top |
| | | | | |
| | | | | _ |
| | | | | _ |
| | | | | + |
| | | | + | _ |
| | | | | |
| | | | | |
| | | | | |

| Keyplan | | | |
|---------|-------------|----|-------------|
| | C1 | C2 | _ |
| | L2 4 | | L2 |
| | | | _ |
| | | | |
| | | | |
| | | | |
| | L1 C1 | C2 | _ L1 |
| | | | |

NORR Consultants Limited.
An Ingenium International Company

Percy House, 8th Floor Percy Street,
Newcastle NE1 4PW
England, UK
norr.com



| Councii | | | | | | |
|---------|--------|--|--|--|--|--|
| MORGAN | AVISON | | | | | |
| SINDALL | YOUNG | | | | | |

| Project CUMBERLAND COUNCIL | | Drawing Title GA CROSS SECTIONS | |
|--|---------------|---|-------------|
| Project CLEATOR MOOR INNOVATION QUARTER LECONFIELD SITE - PLOTS 9 & 12 | | | |
| Drawn ST | Date 08.11.24 | Sheet Status PL - PLANNING | |
| Checked PB | Date 08.11.24 | Project No. IANC23-0025 | |
| | 00.11.24 | | Dov |
| As indicated @ A1 | | Drawing No. LUF-NOR-09-ZZ-D-A-00202 (P) | Rev. P02 |