



©One-Environments Ltd. This drawing is not to be scaled. All dimensions to be verified on site prior to commencement of works. Discrepancies, ambiguities and/or omissions between this drawing & information supplied by others must be reported immediately for clarification before proceeding


NOTES

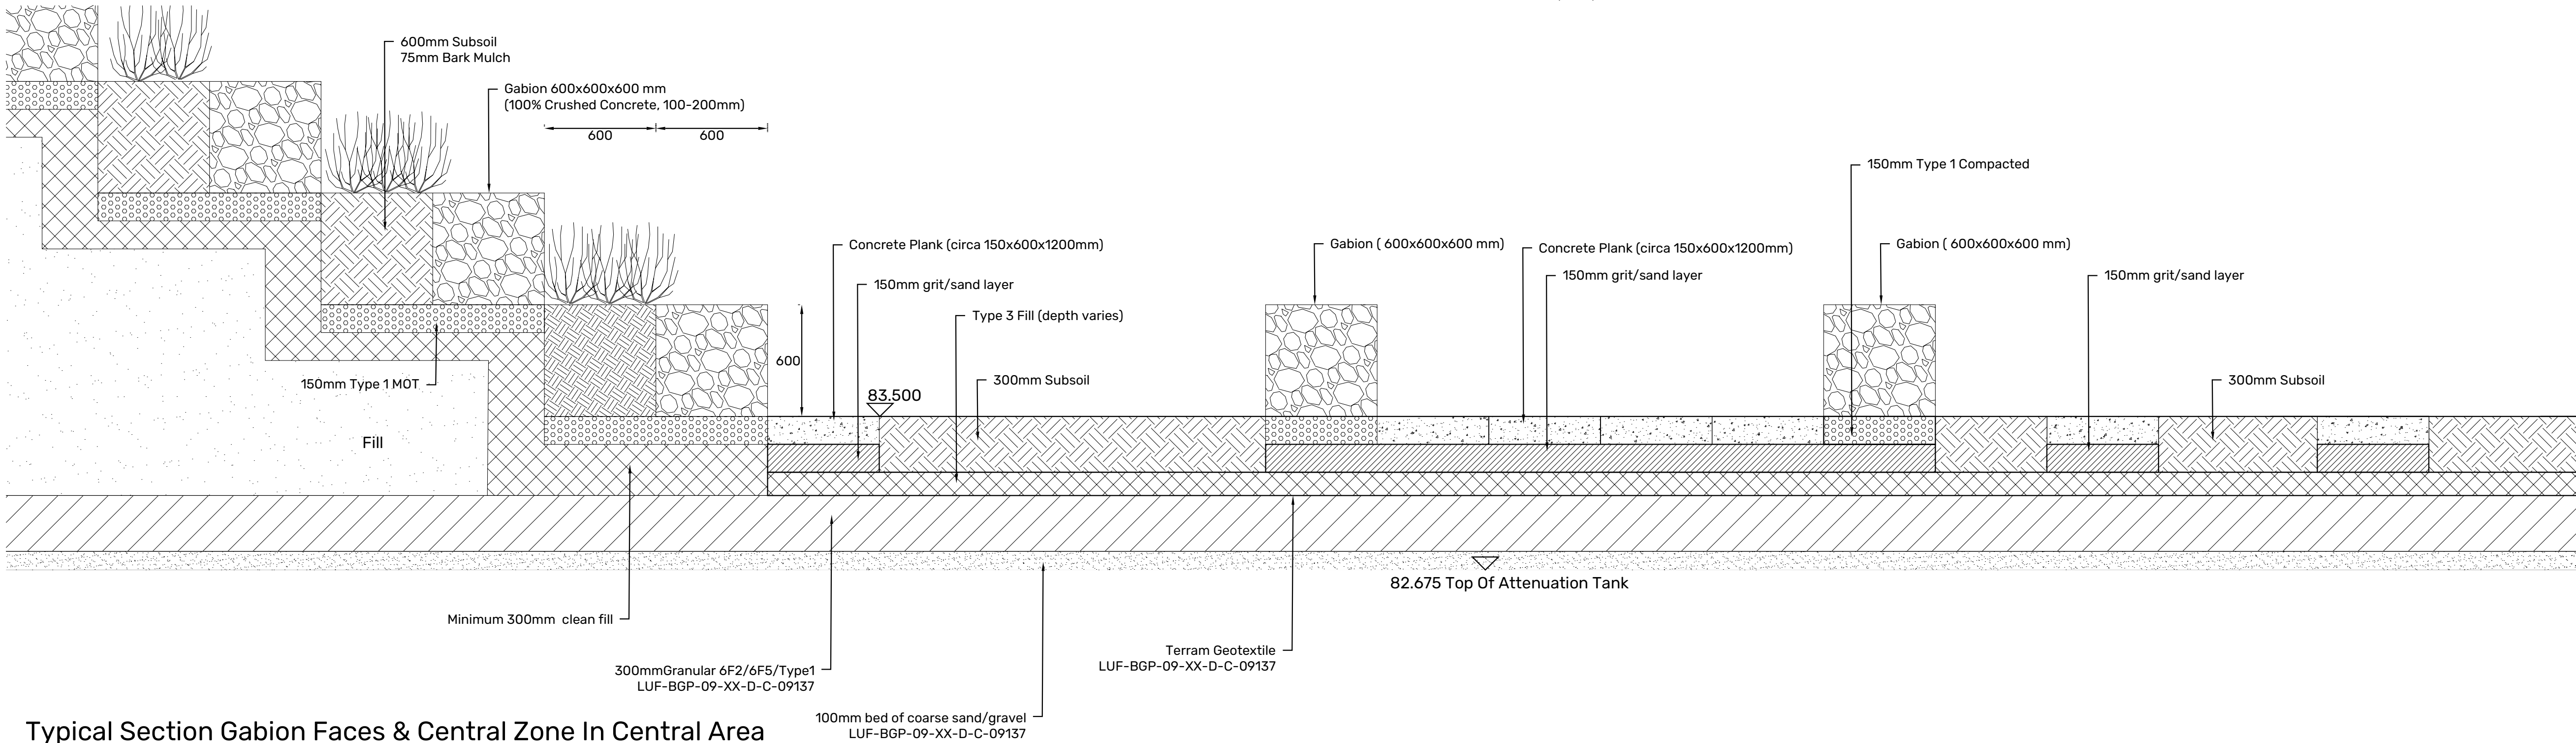

Typical Section Gabion Faces & Central Zone In Central Area

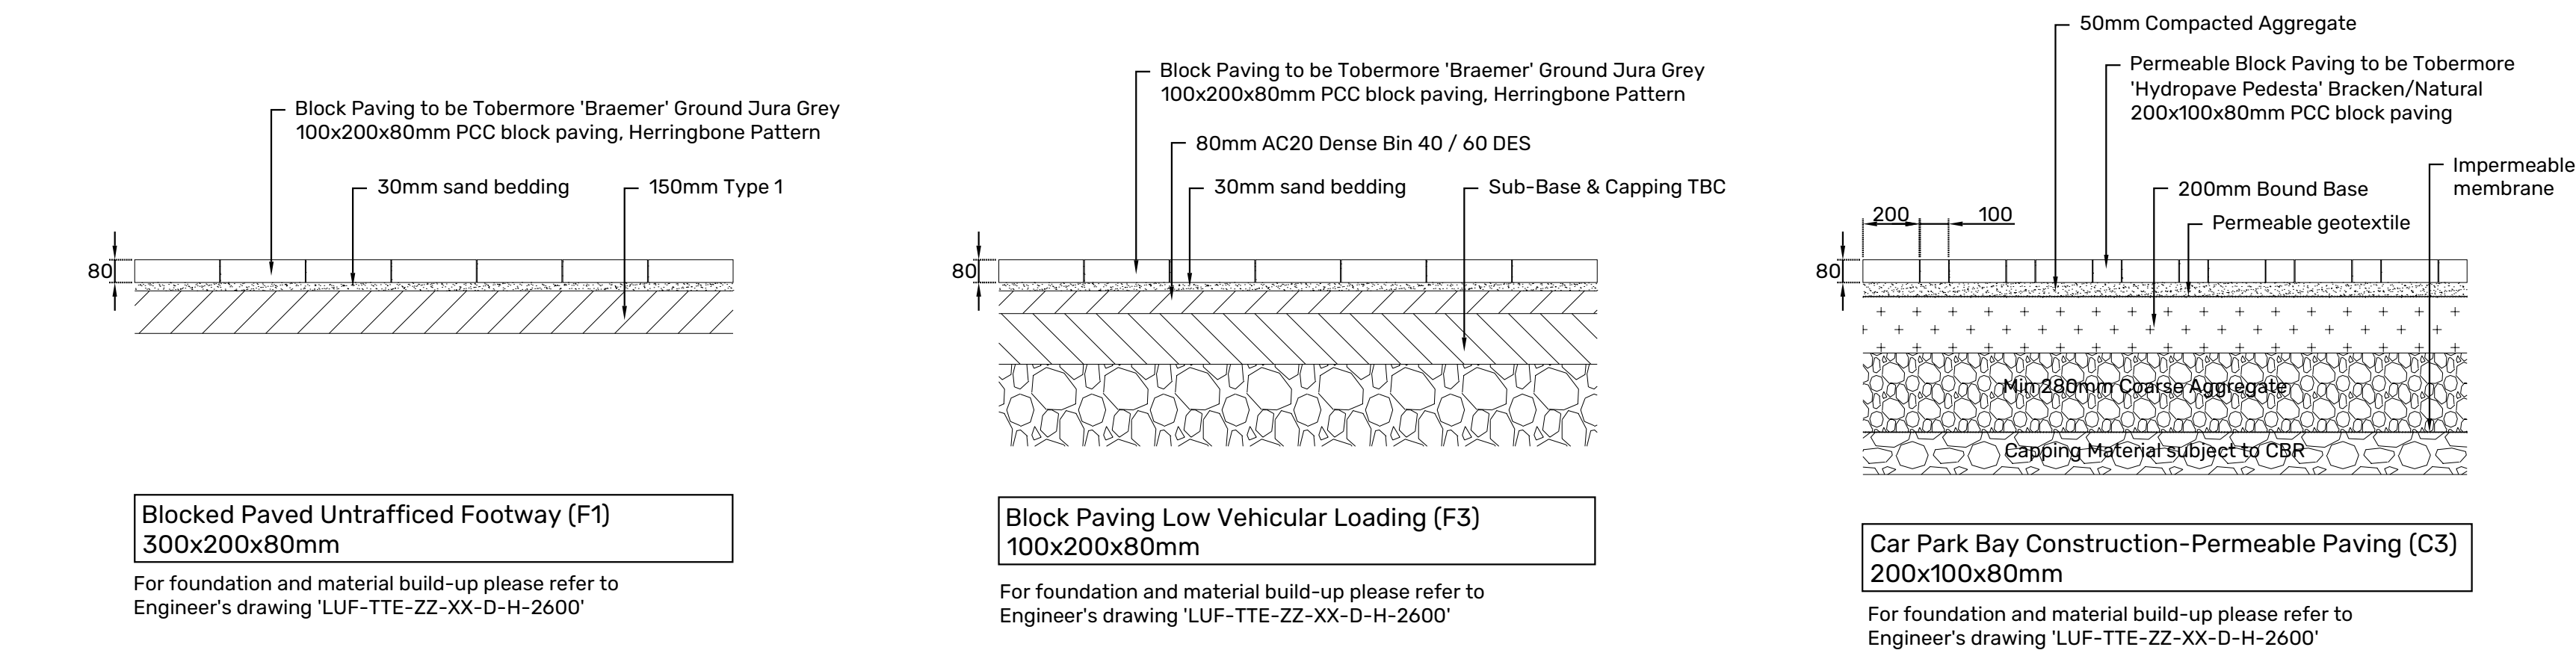

Typical Paving Sections

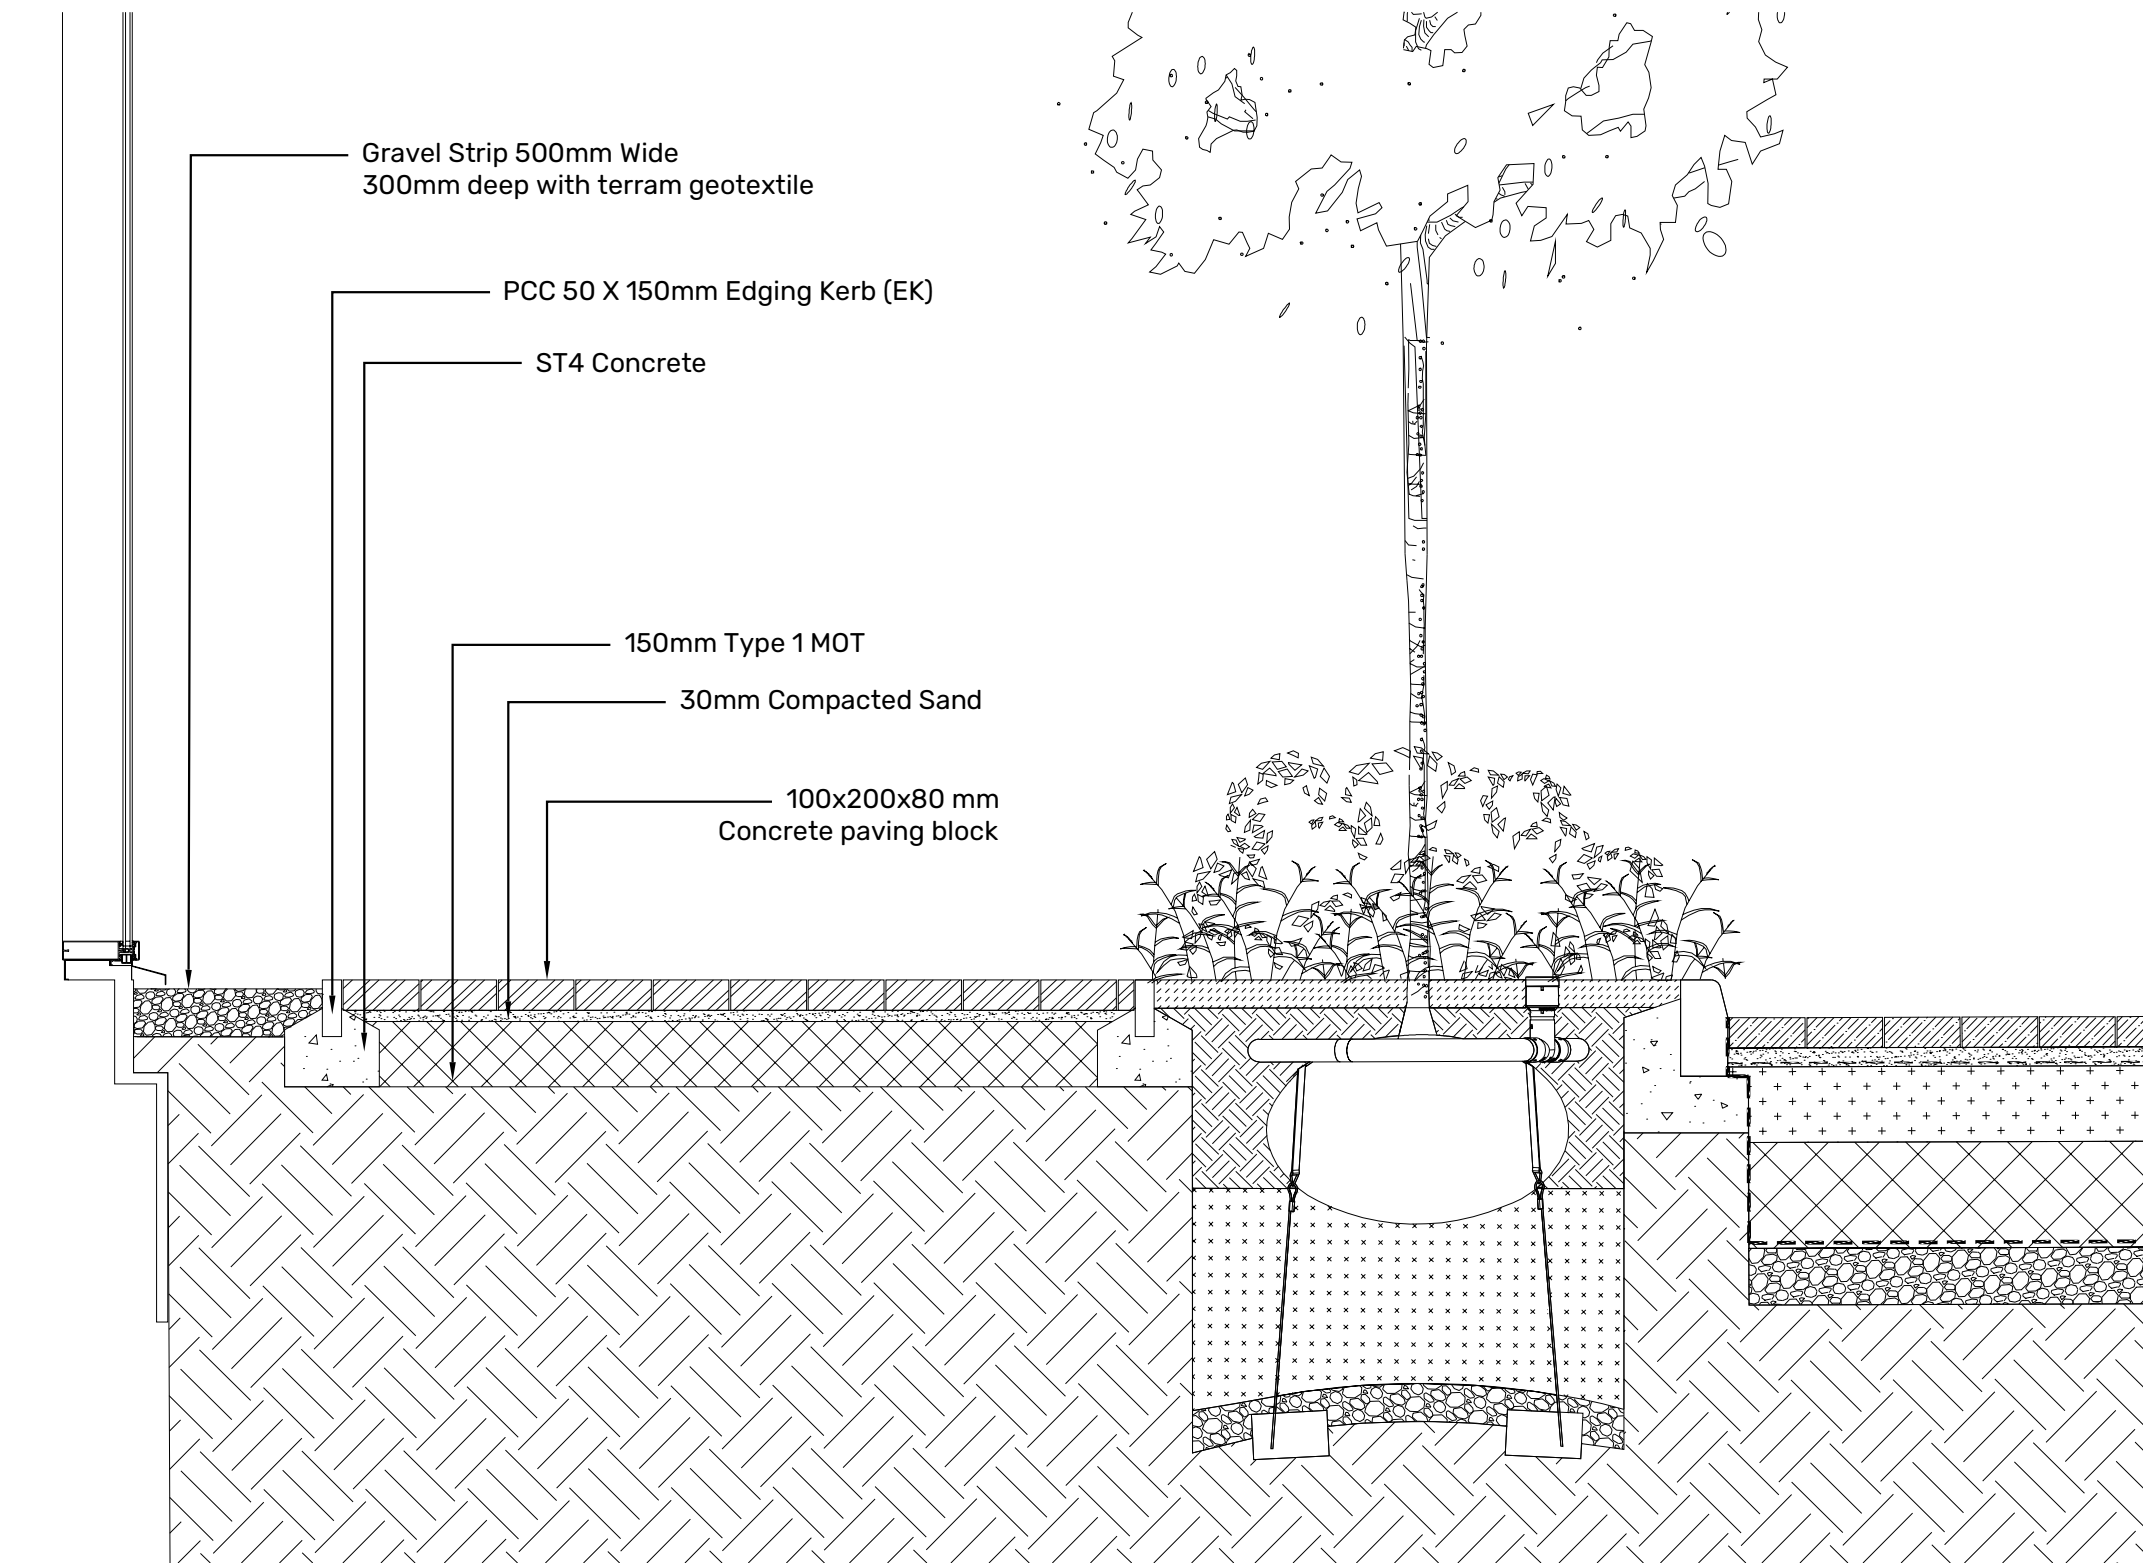

Typical Building Edge Section

REVISION P02	DATE 14.01.26	BY GS	CHECKED PA
Typical section between gabions added			
REVISION P01	DATE 15.12.25	BY GS	CHECKED PA
First Issue			
CLIENT	Cumberland County Council		
PROJECT	CMIQ Phase 2 LUF		
TITLE	Hard Landscape Details		
DWG No.	LUF-ONE-ZZ-XX-D-L-0601	REV	P02
STATUS	PRILIMINARY		
SCALE	1:25	@ A1	DATE 15.12.25
		DRN BY	GS

