




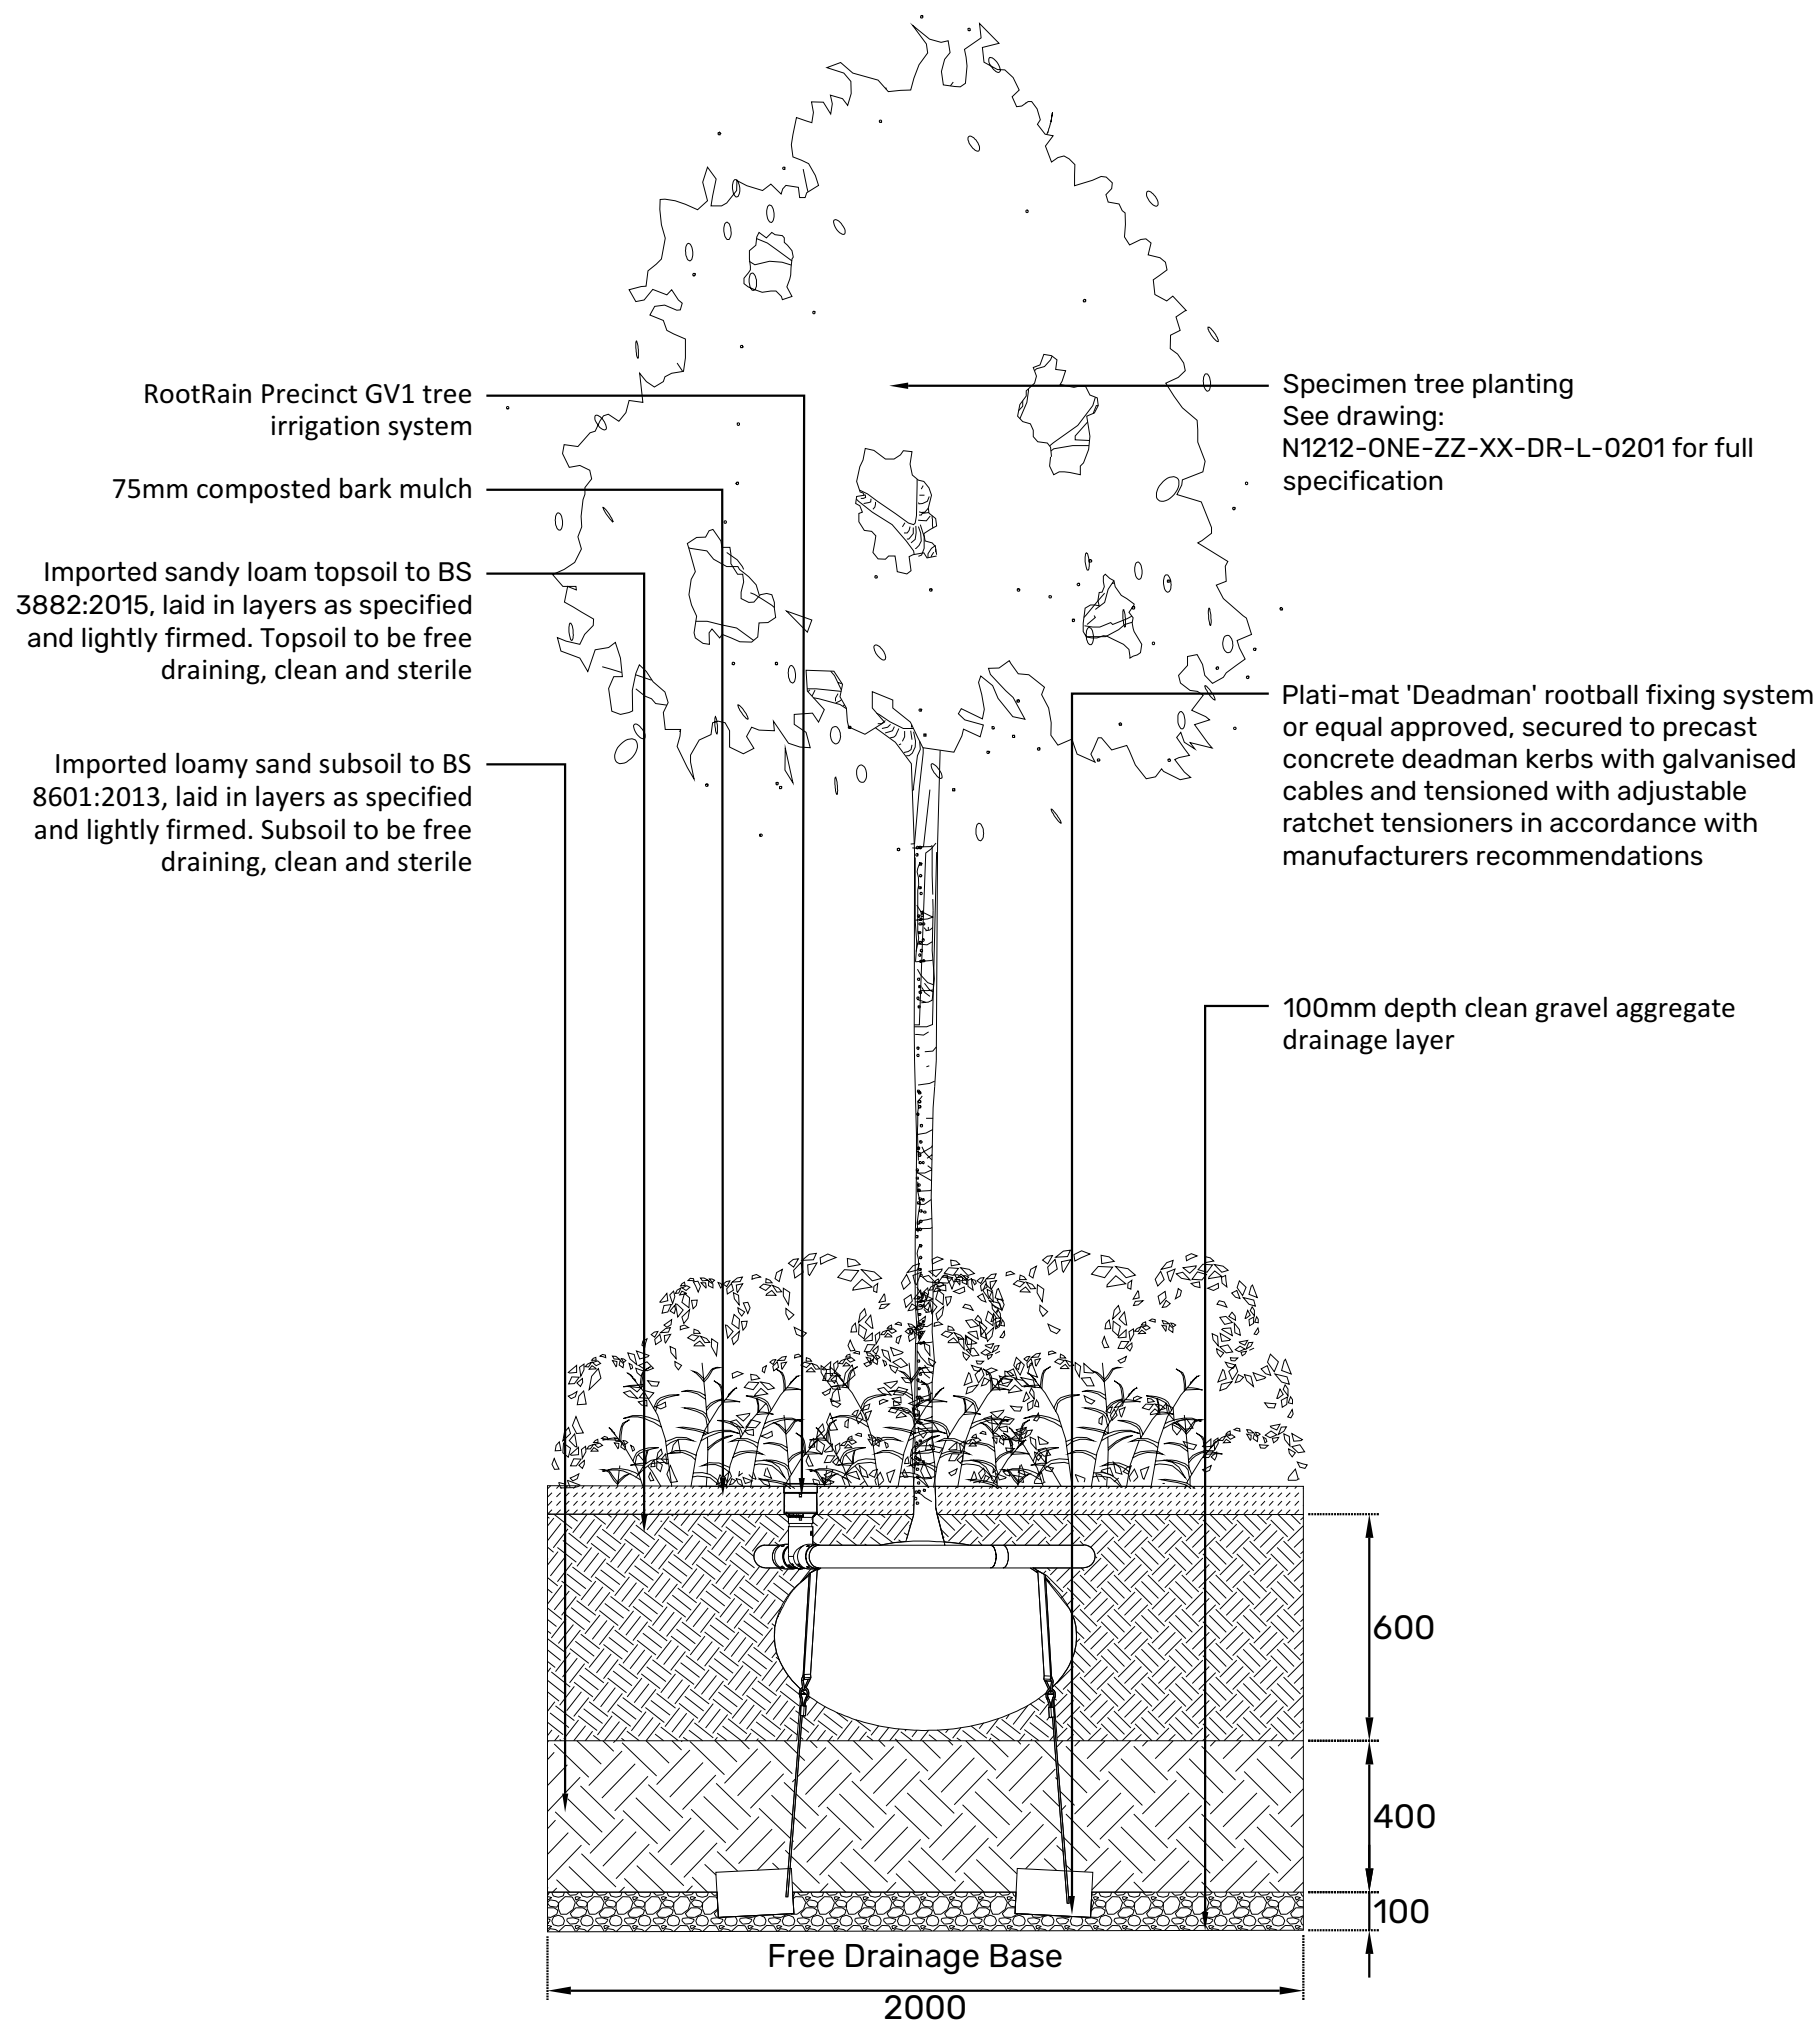


Typical Tree Pit (Standard & Multi-Stem)

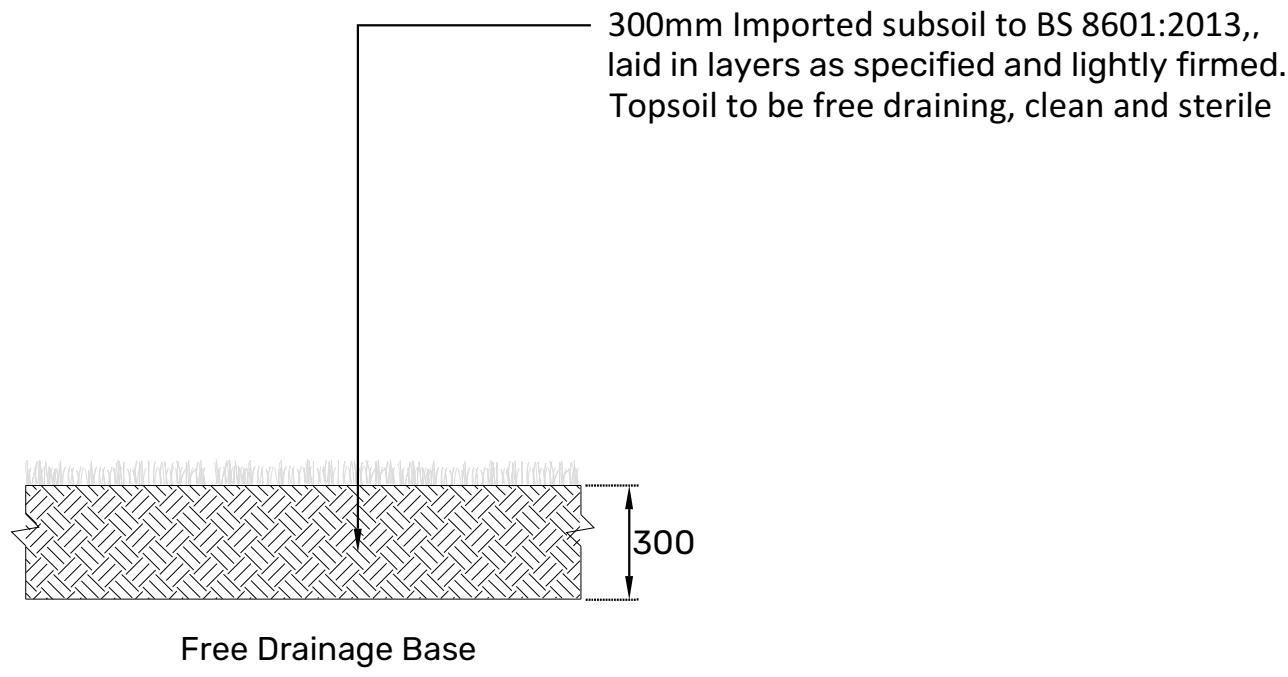


Species Rich Grassland / Wildflower
Type 1

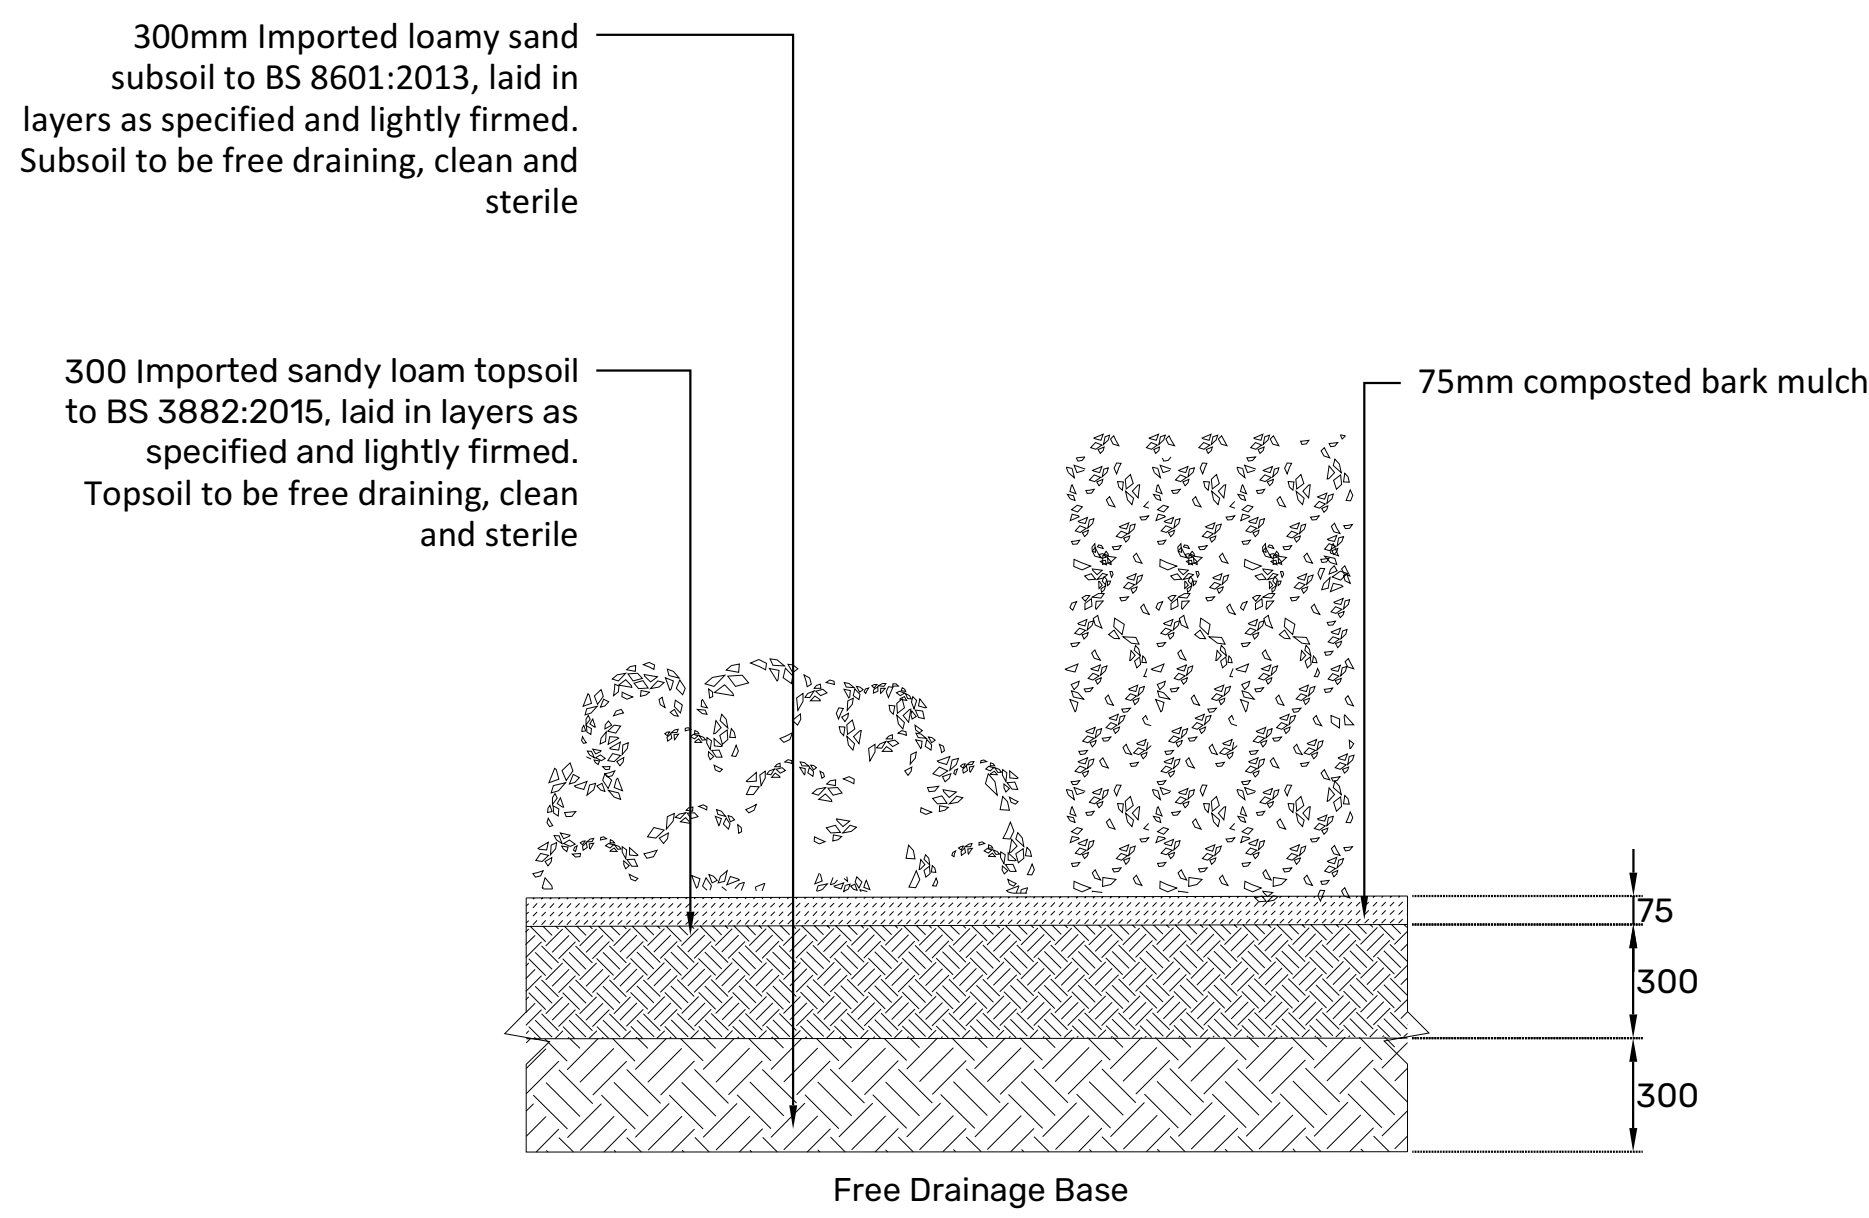


Ornamental Shrub and Hedge Planting
Type 2

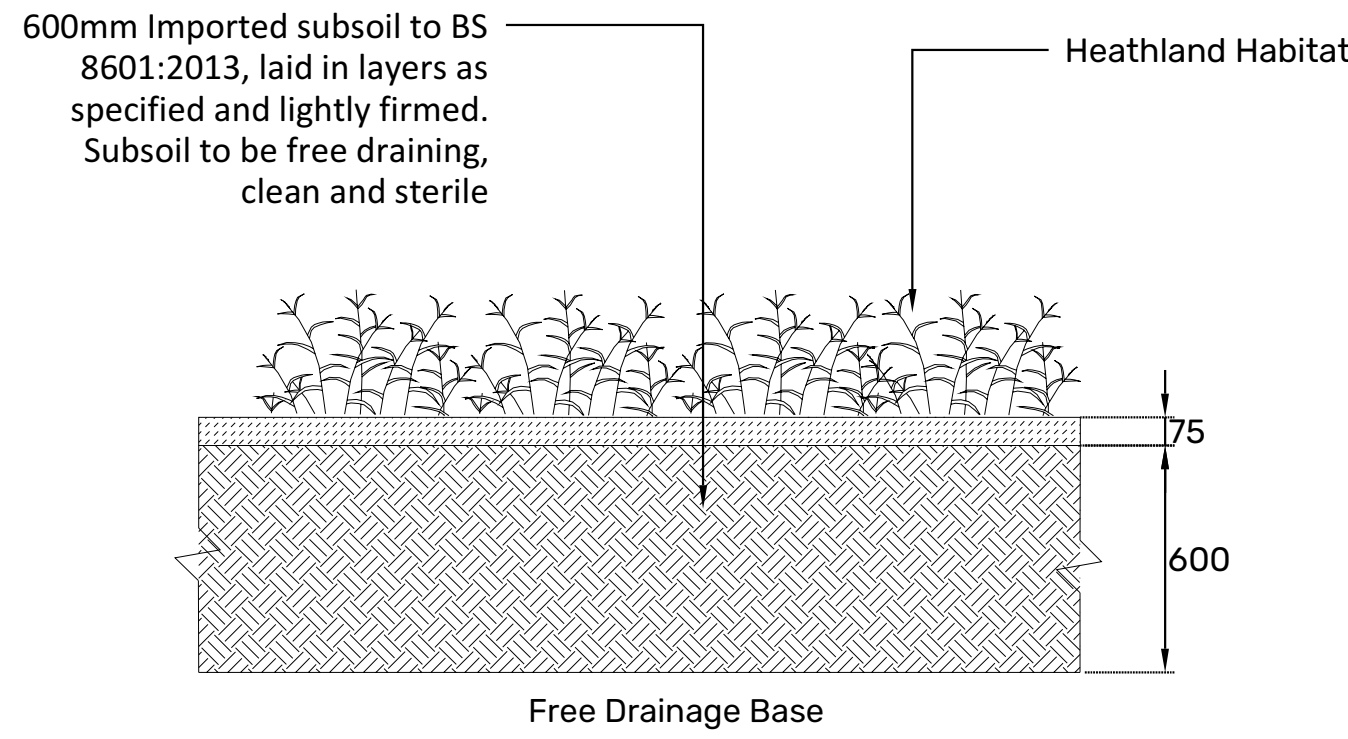

Heathland Habitat
Type 3

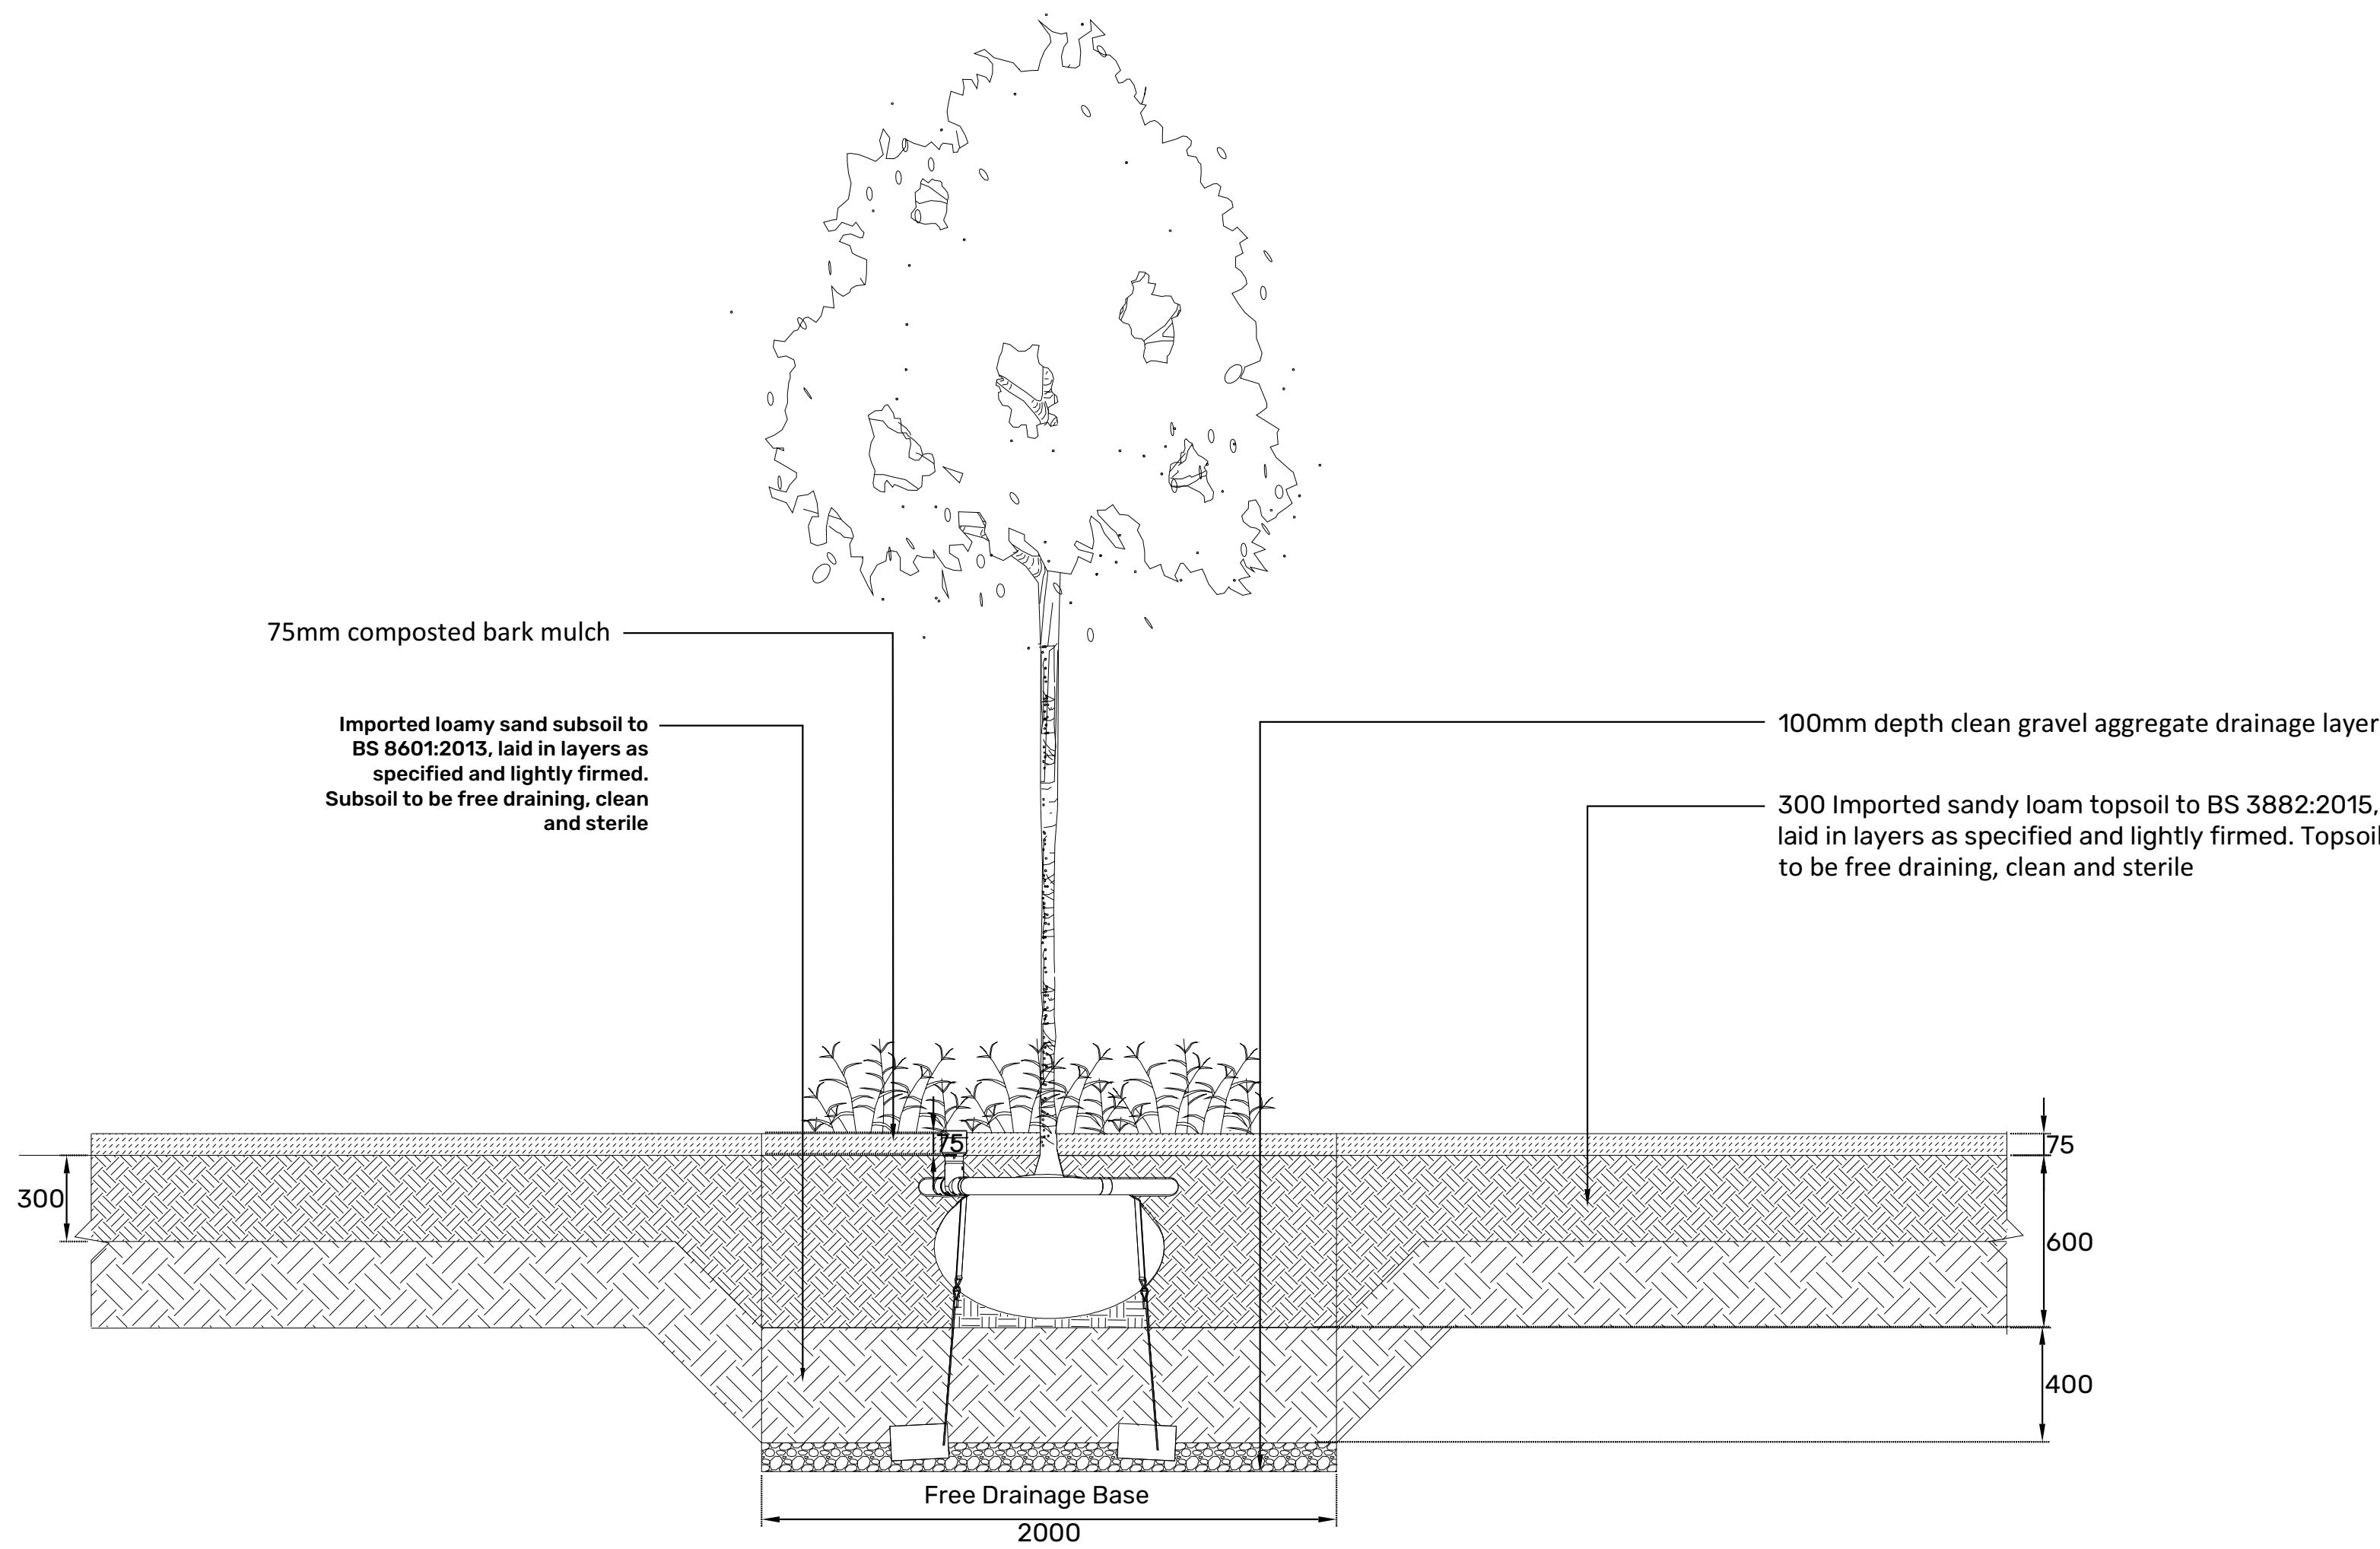

Interface Between Tree Pit and Ornamental/Hedge Planting

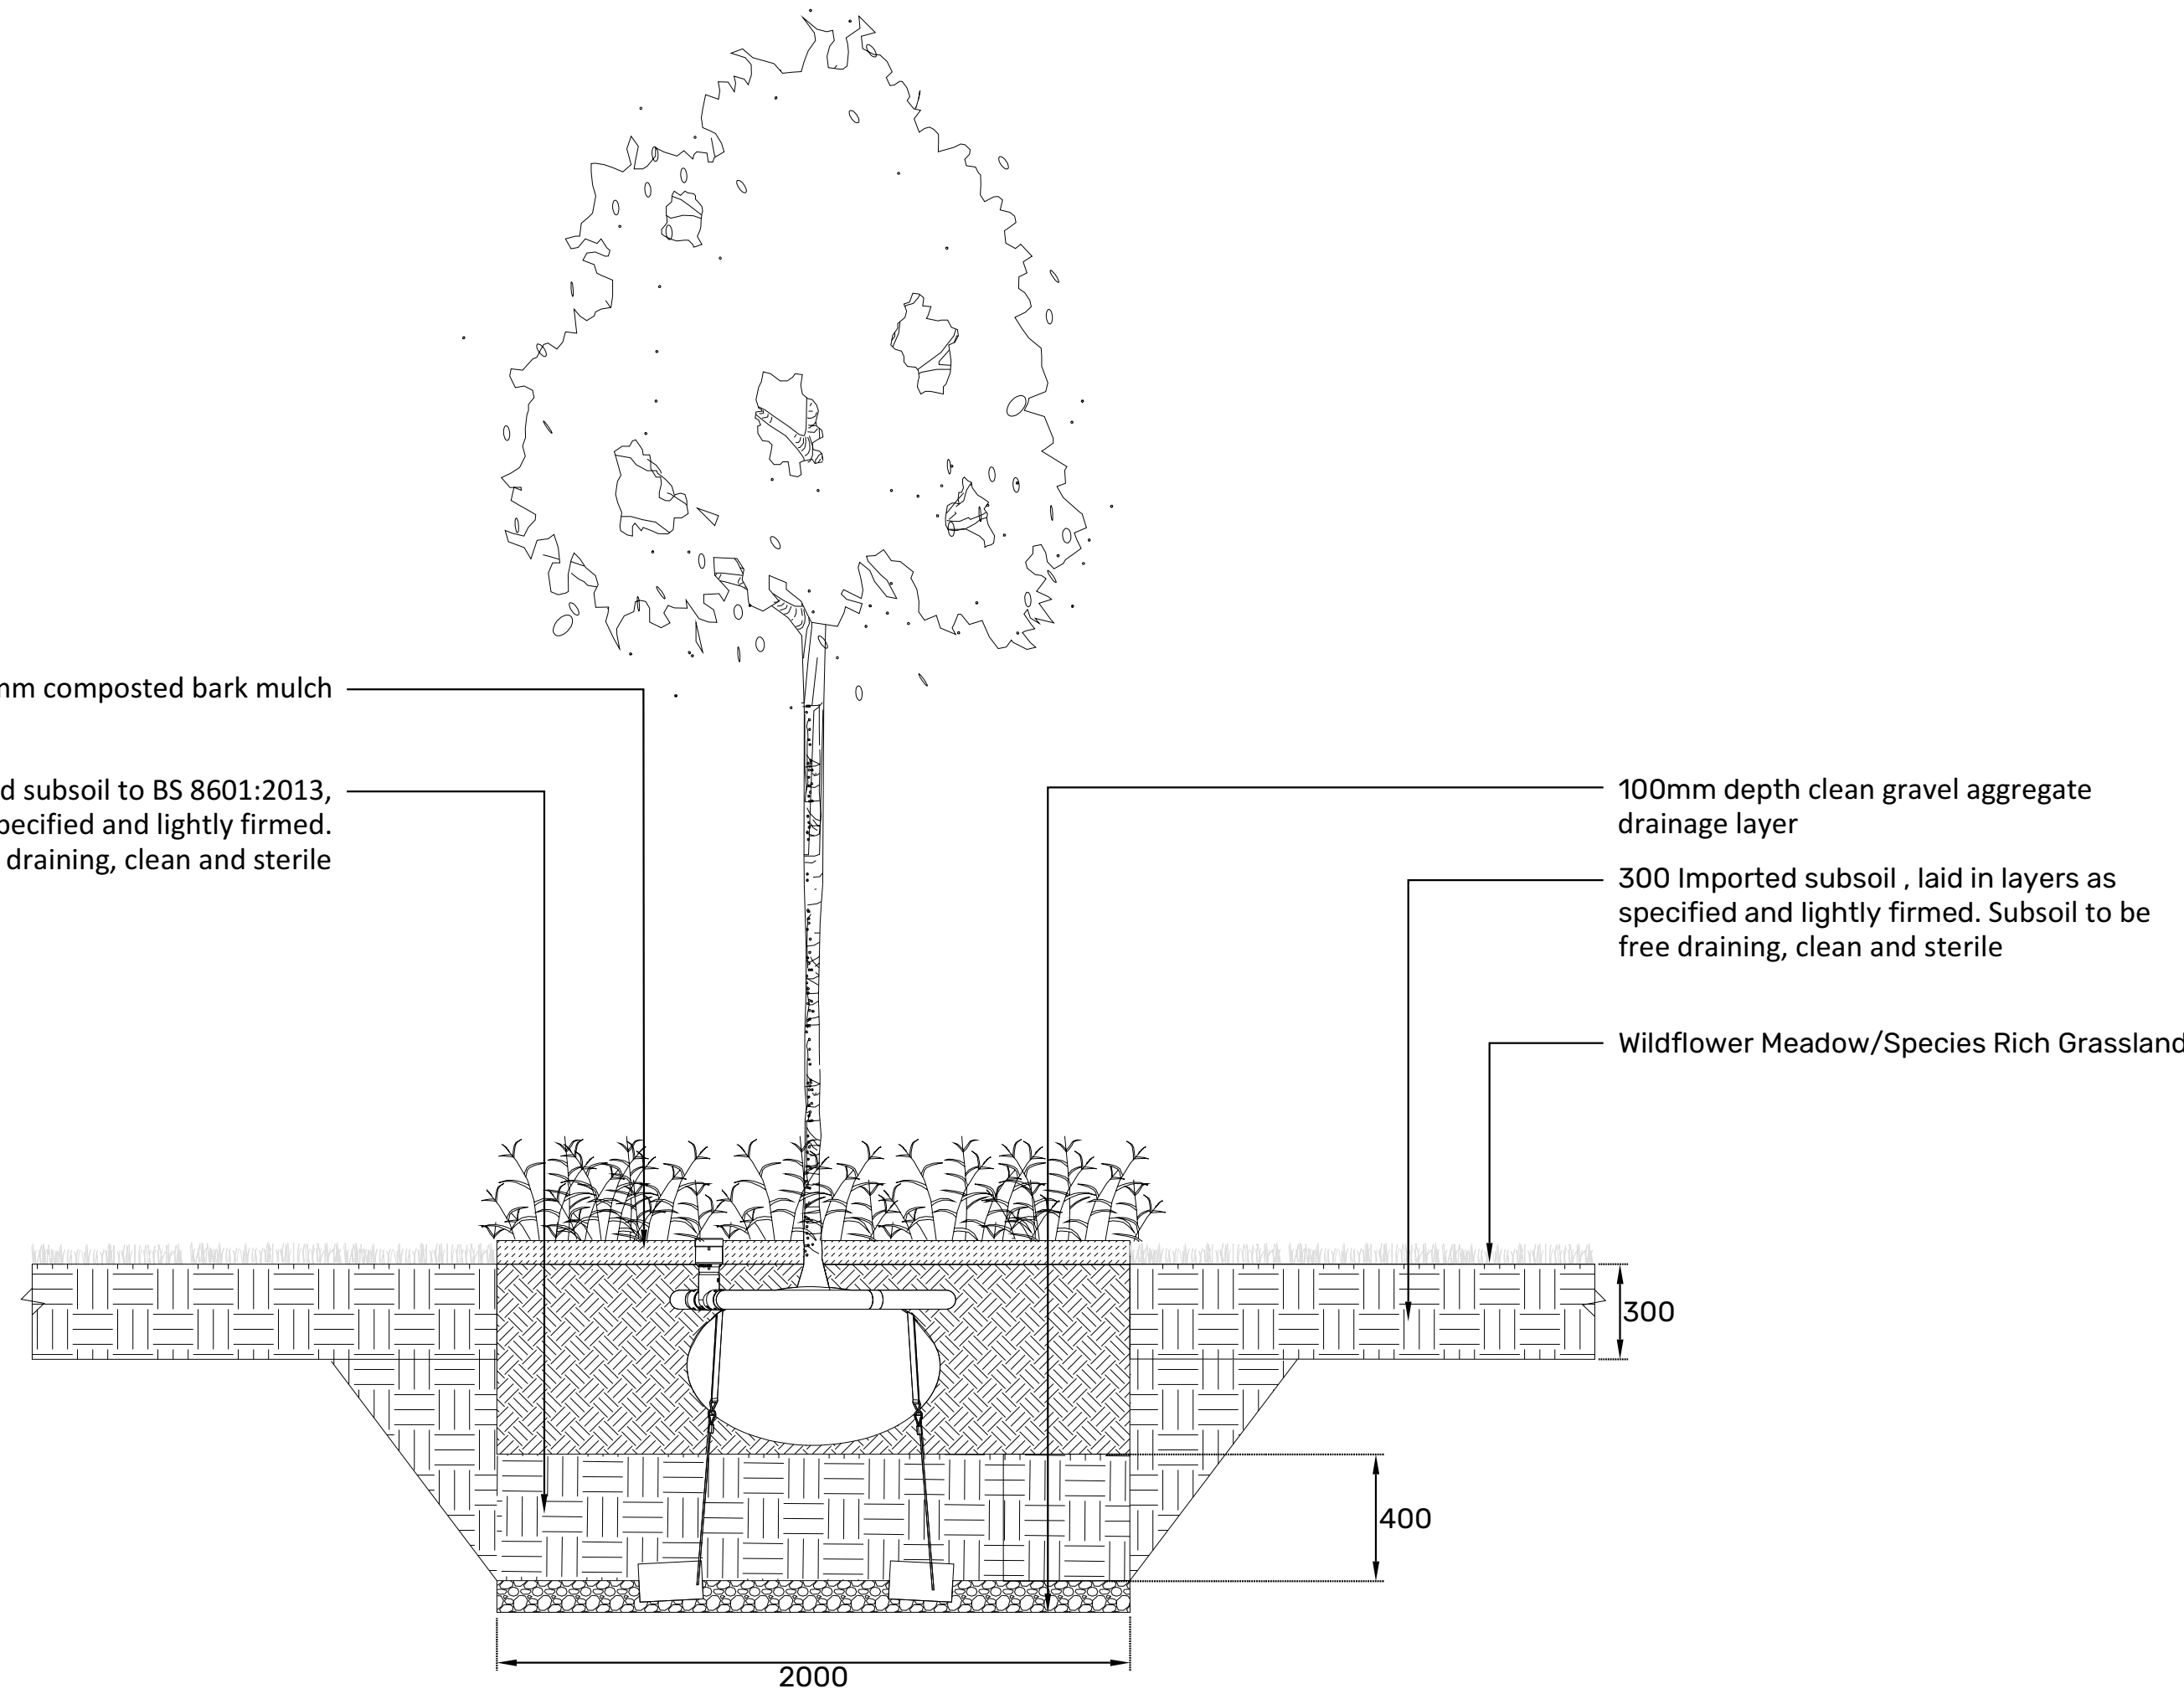

Interface Between Tree Pit and Species Rich Grassland / Wildflower

REVISION P01	DATE 14.01.26	BY AA	CHECKED PA
First Issue			
CLIENT	Cumberland County Council		
PROJECT	CMHQ Phase 2 LUF		
TITLE	Soft Landscape Detail		
DWG No.	LUF-ONE-ZZ-XX-D-L-0604	REV	P01
STATUS	PRELIMINARY		
SCALE	1:20	@ A0	DATE 14.01.26 DRN BY AA
 0 200 400 1000 millimetres 1:25			