



NOTES

LEGEND


- 200 mm 'Clean Cover'
- Fill

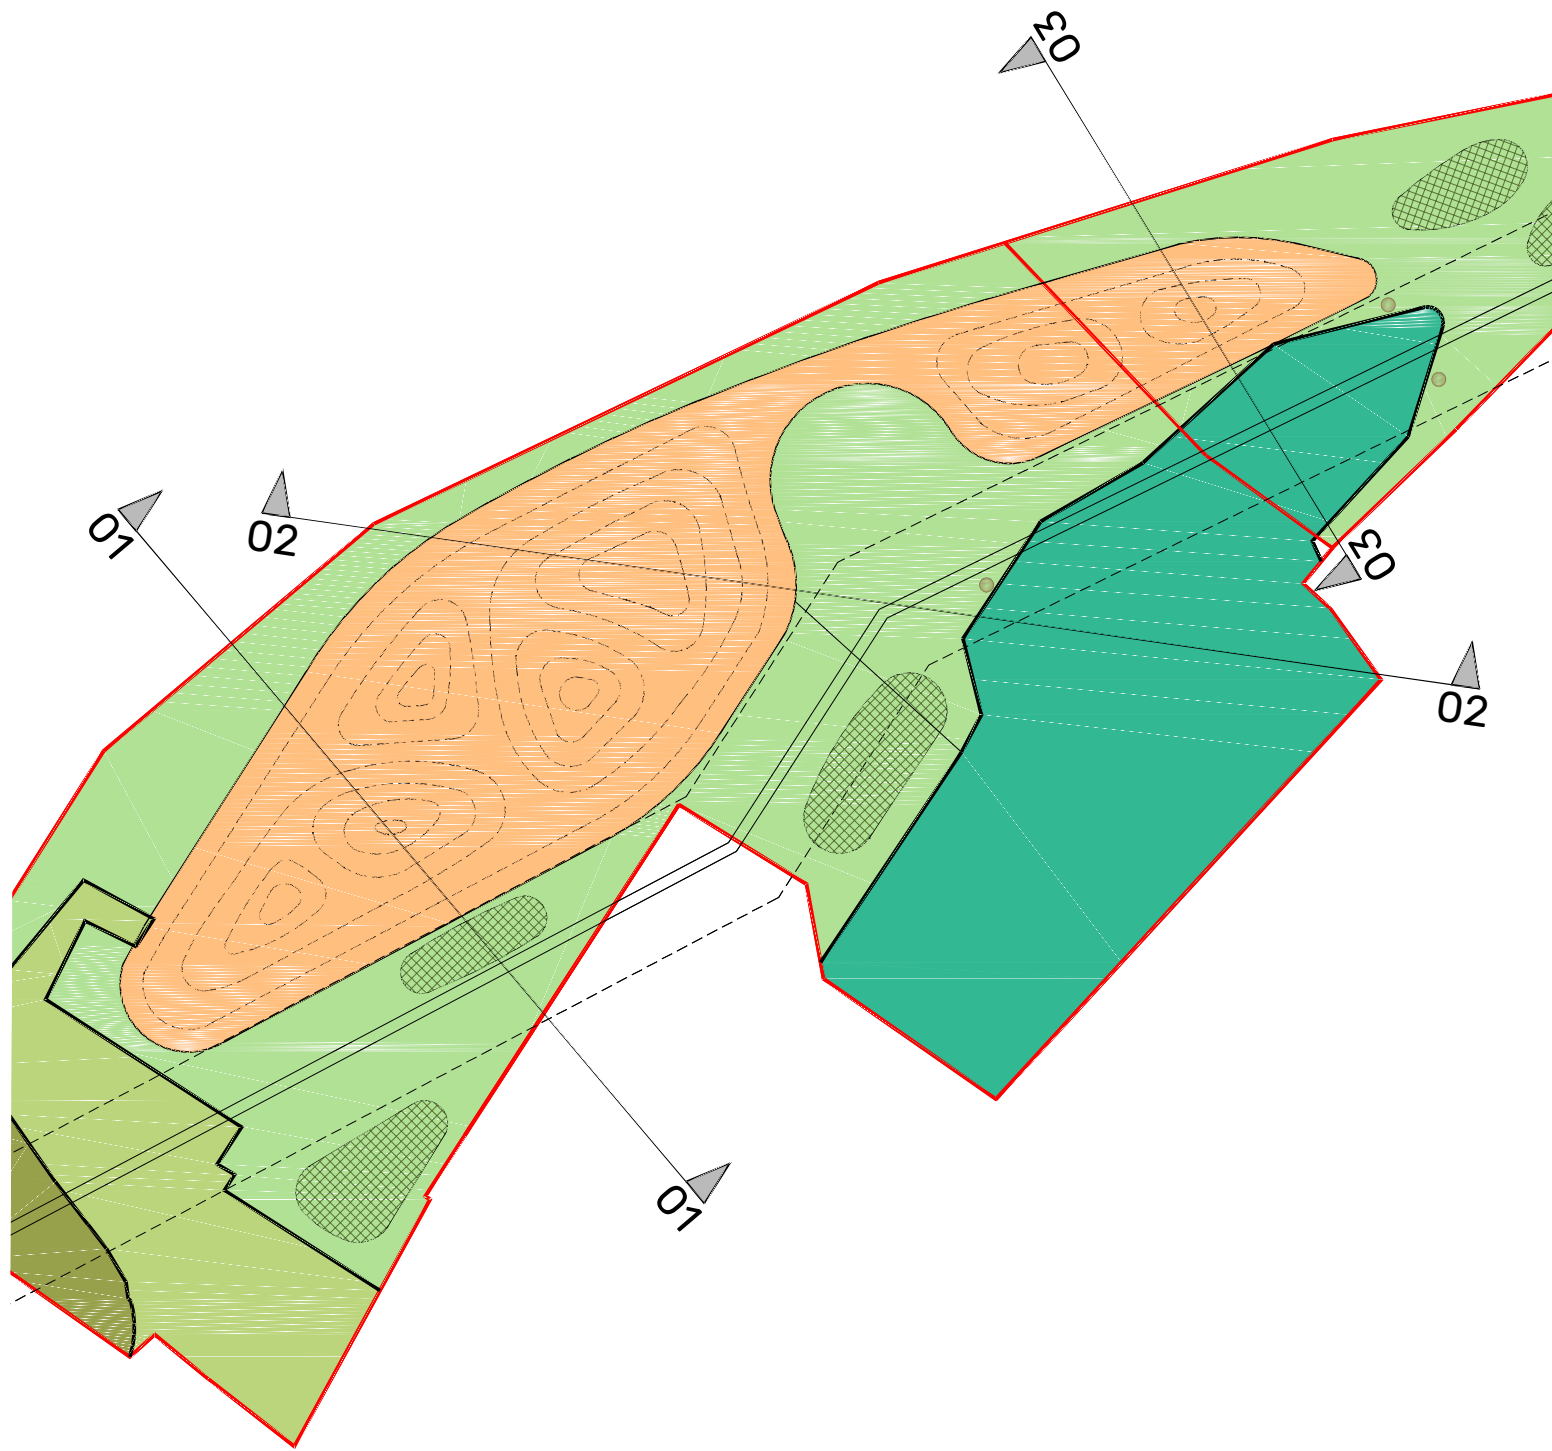


SECTION LOCATION PLAN
Scale 1:500

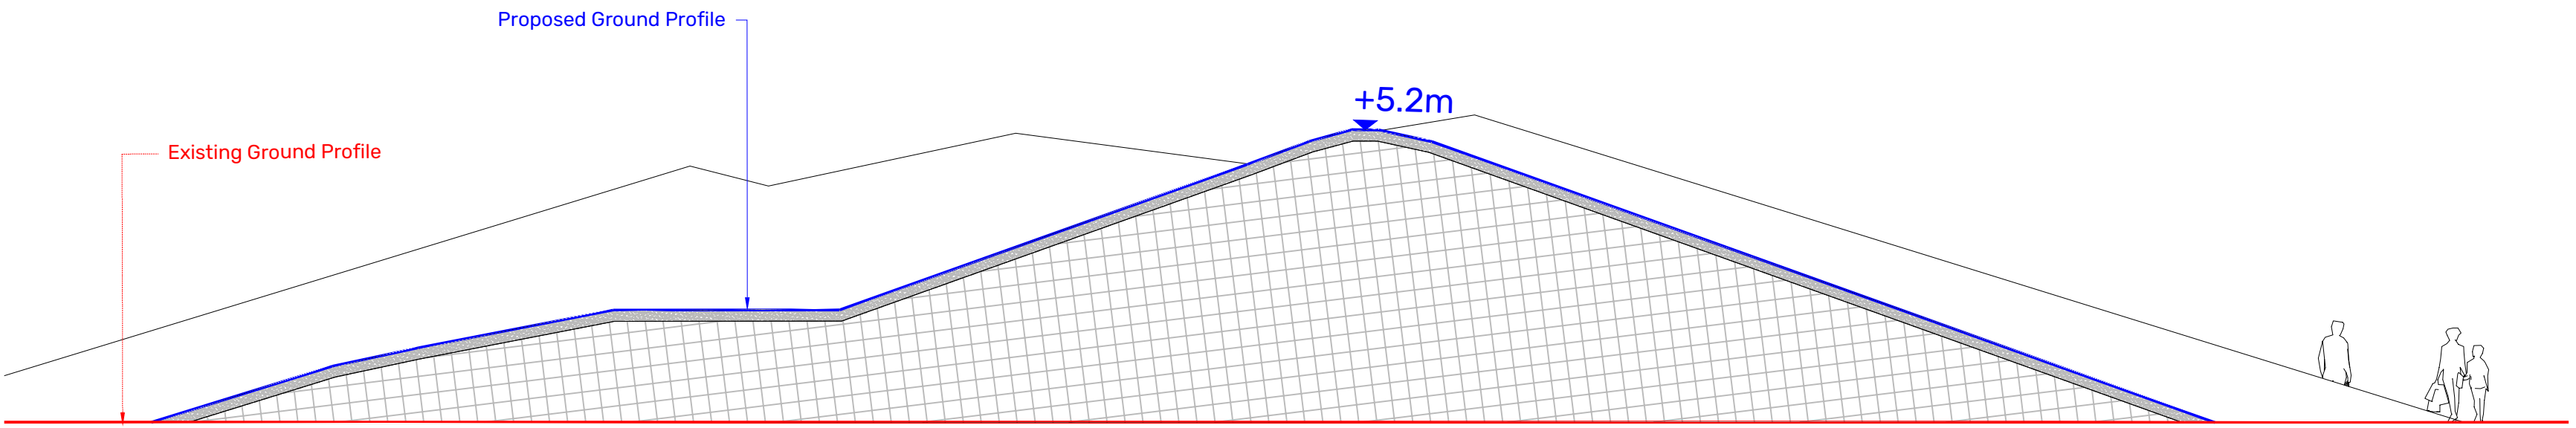

SECTION 01
Scale 1:100

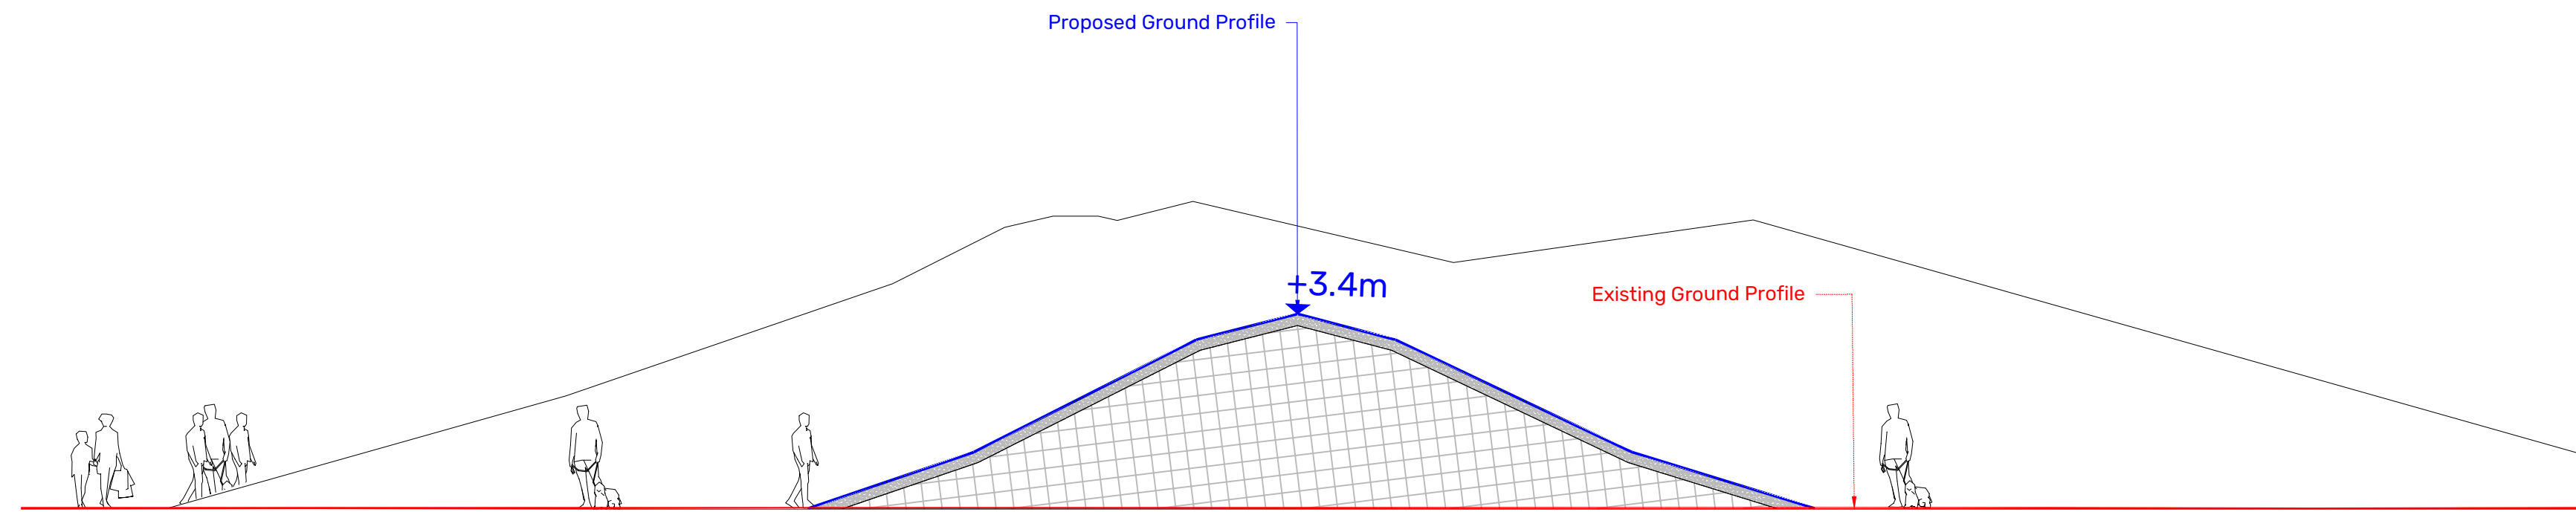

SECTION 03
Scale 1:100

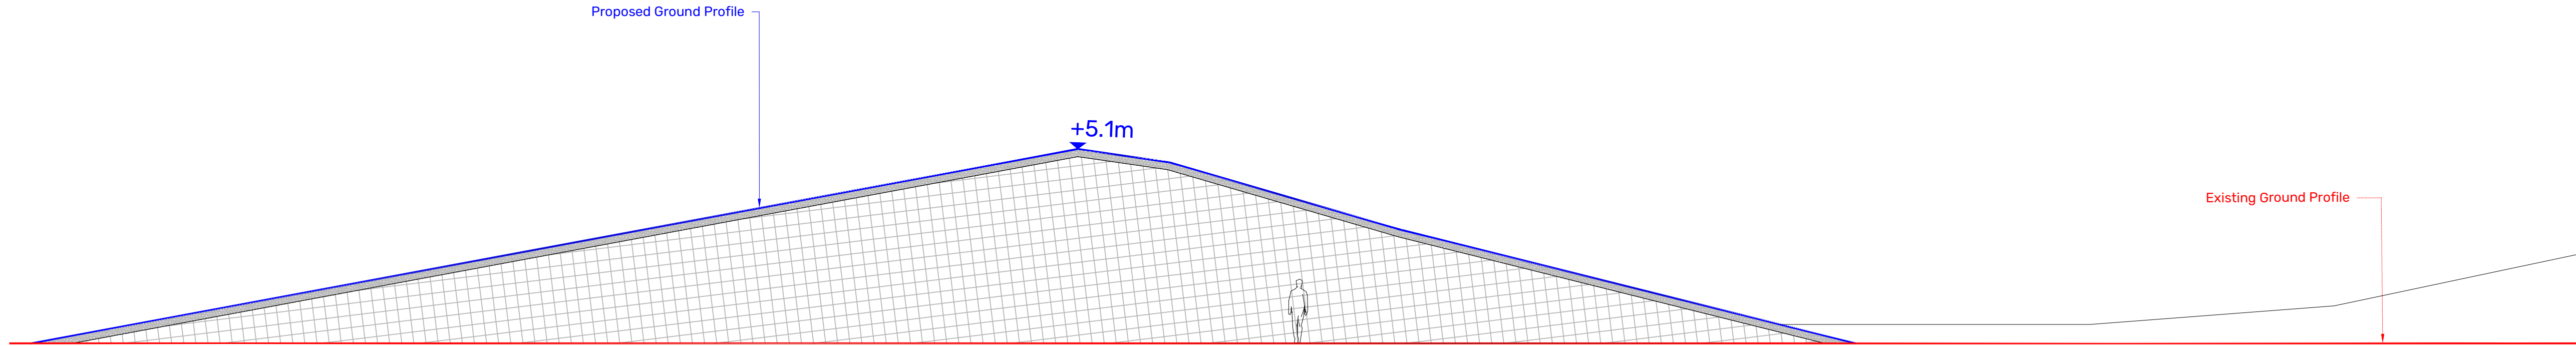

SECTION 02
Scale 1:100

REVISION P02	DATE 05.05.26	BY GS	CHECKED PA
Mounds updated			
REVISION P01	DATE 20.01.26	BY GS	CHECKED PA
First issue			
CLIENT	Cumberland County Council		
PROJECT	CMIQ Phase 2 LUF		
TITLE	BNG Offset Area - Mound Section		
DWG No.	LUF-ONE-ZZ-XX-D-L-1401	REV	P02
STATUS	Preliminary		
SCALE	1:100	@ A1	DATE 20.01.26
		DRN BY	GS

