


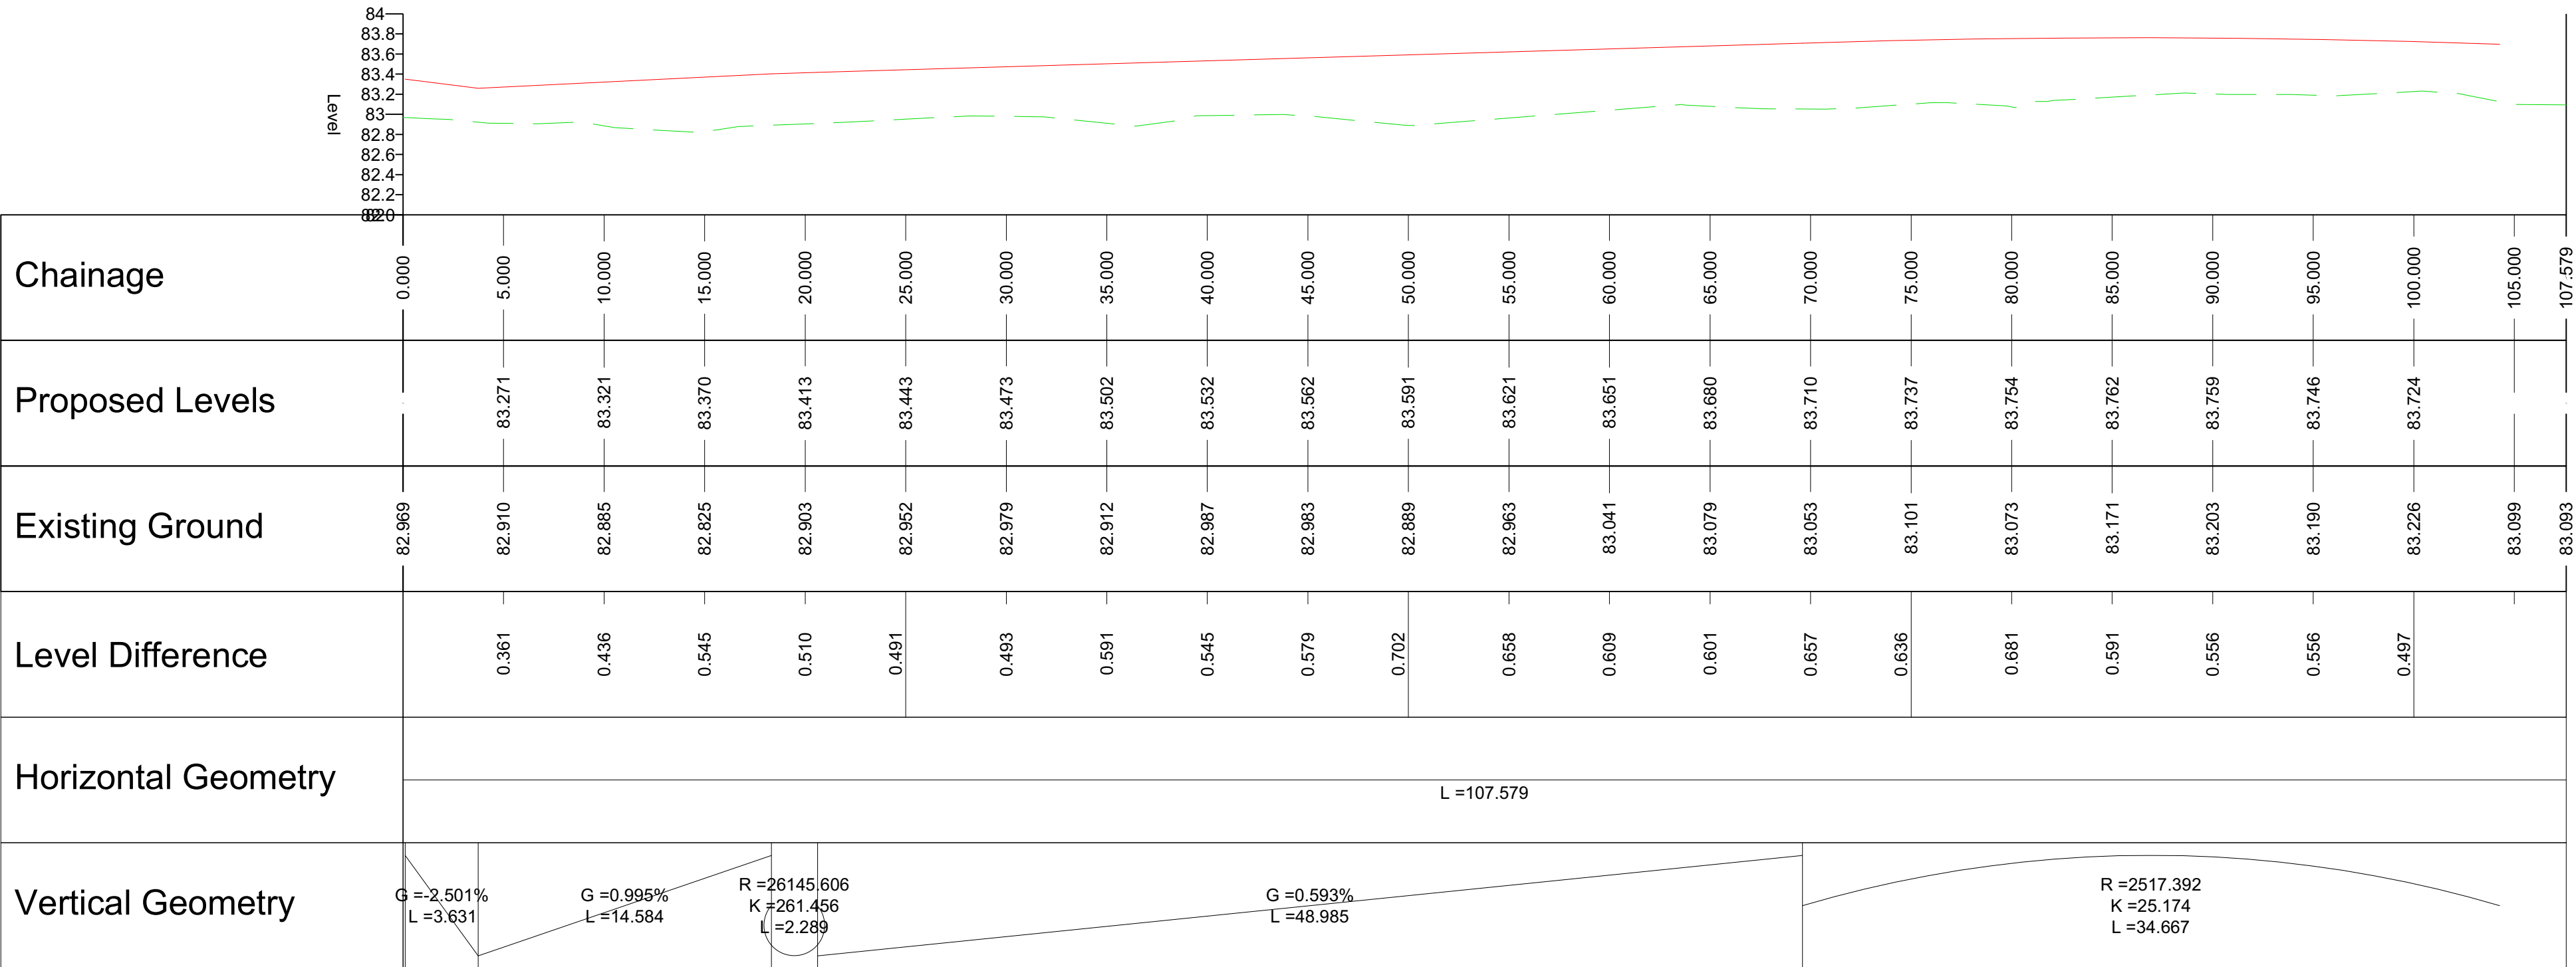

PLOT 12 ACCESS CL - LONGSECTION
SCALE: H 1:250,V 1:50. DATUM: 82.000

- NOTES**
1. THIS DRAWING SHOULD BE READ IN RELATION TO THE SUBJECT OF THE TITLE ONLY. OTHER INFORMATION SHOWN ON THE DRAWING IS TO BE CONSIDERED INDICATIVE ONLY. REFERENCE SHOULD BE MADE TO APPROPRIATE DRAWINGS SERIES/SPECIFICATIONS FOR OTHER INFORMATION.
 2. ALL DIMENSIONS ARE IN METRES UNLESS SPECIFIED OTHERWISE.
 3. ALL LEVELS TO BE CHECKED BY THE CONTRACTOR AT THE START OF WORKS AND ANY DISCREPANCIES NOTIFIED TO THE ENGINEER.
 4. REFER TO DRAWING LUF-TTE-ZZ-XX-D-H-0050 FOR LONG SECTION LOCATIONS.

KEY:
--- EXISTING GROUND
--- PROPOSED GROUND PROFILE

FOR APPROVAL

P01	STAGE 4 ISSUE		24.10.2025	LJB	MB
Rev.	Description	Date	Issued By	Drawn By	Appr. By

Issuing Office
Tetra Tech Manchester
2nd Floor,
11 York Street,
Manchester, M2 2AW
Tel: +44 (0)161 872 3223
www.tetratecheurope.com



Client
MORGAN SINDALL

Project Name
CMIQ PHASE 2 LUF - PLOT 12

Sheet Title
**LONG SECTIONS
SHEET 2 OF 2**

TTE Project Number	Drawn By	Date	Checked By	Date	Approved By	Date	Scale @ A1	Suitability
784-B065555	LJB	Sep'25	MB	Sep'25	LB	Sep'25	As Shown	S0

Client Project Number	Originator	Volume/System	Level/Location	Type/Code	Role	Number	Revision
LUF	- TTE	- ZZ	- XX	- D - H	-	0052	P01