


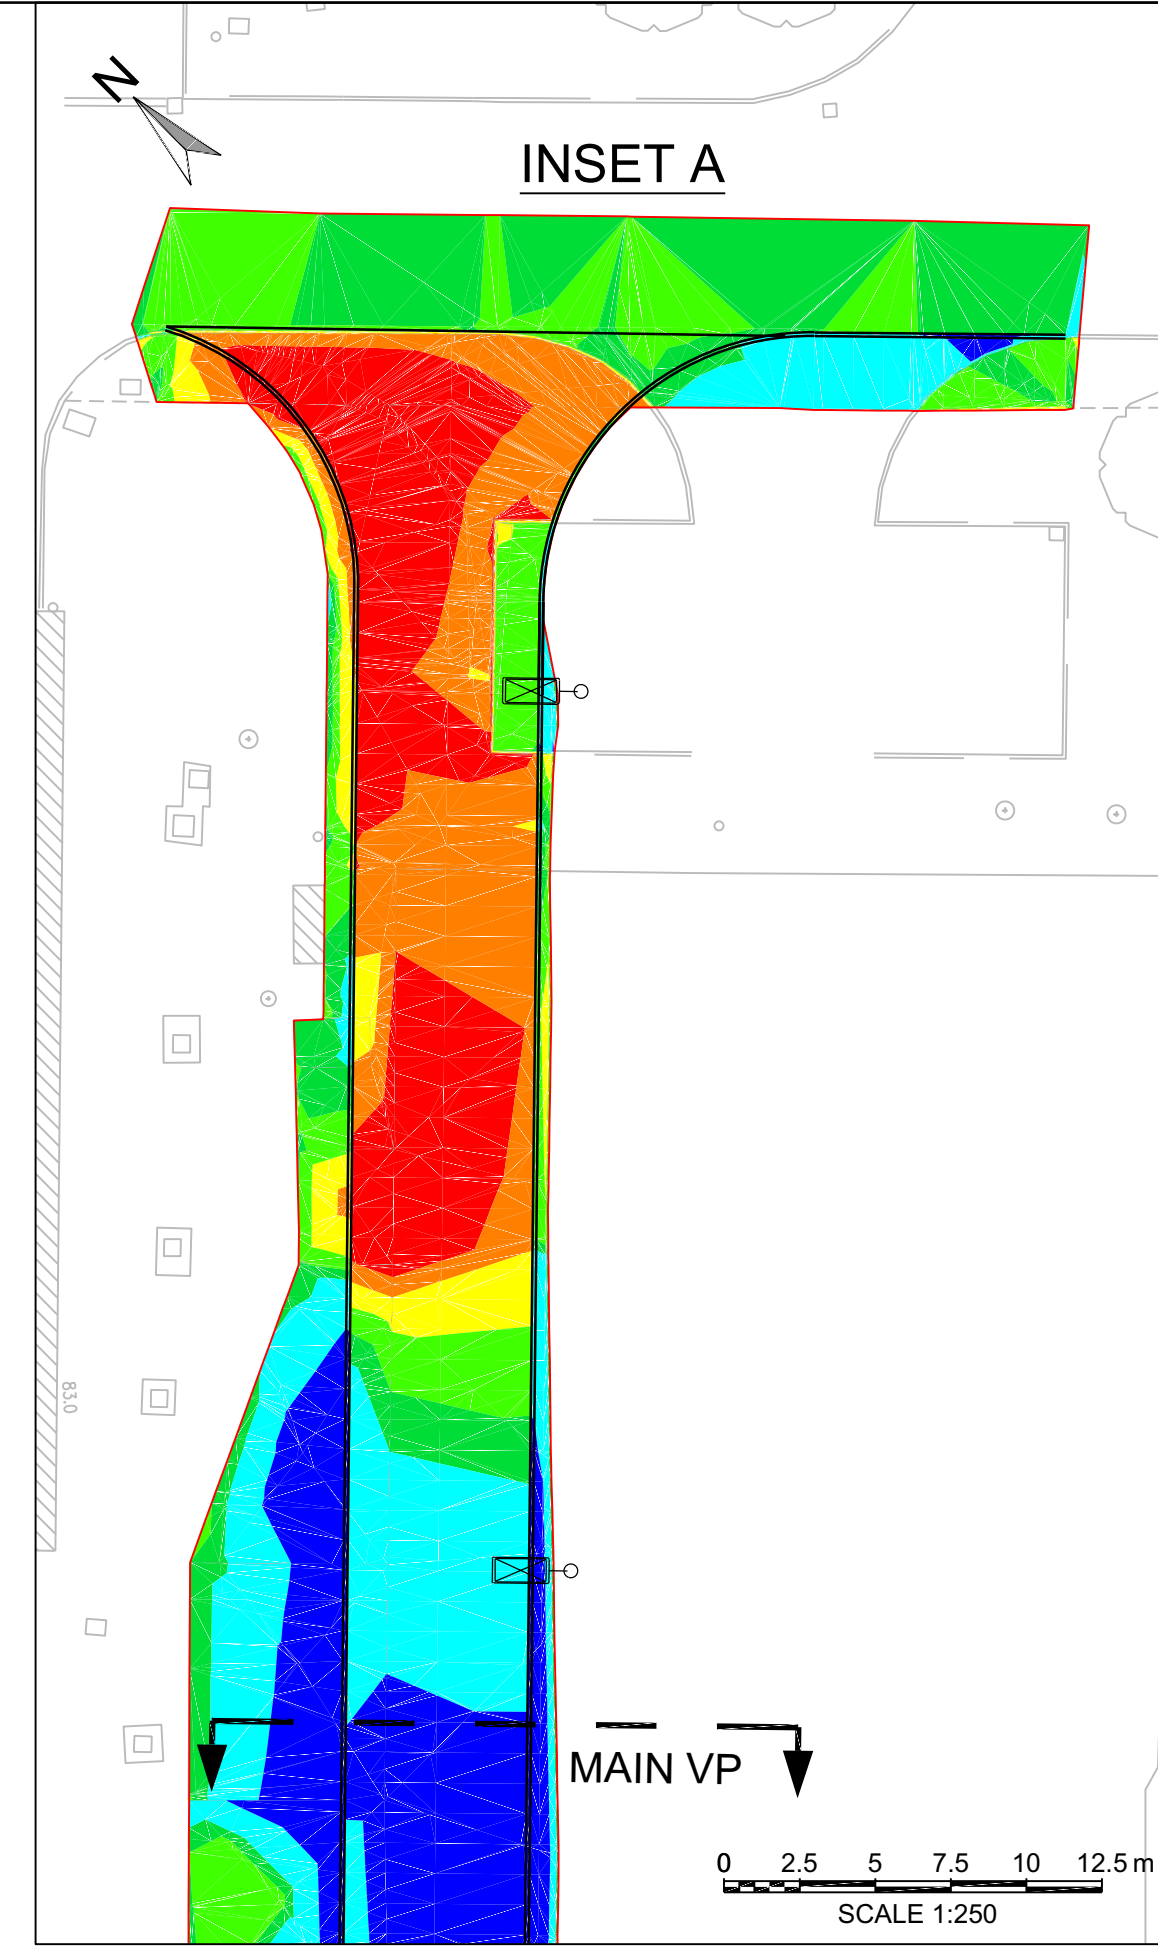

NOTES

1. ALL DIMENSIONS ARE IN METRES UNLESS STATED OTHERWISE.

2. ISOPACHYTES SHOW THE DIFFERENCE IN LEVEL BETWEEN EXISTING GROUND LEVEL AND PROPOSED GROUND LEVEL. NOT ADJUSTMENT HAS BEEN MADE FOR TOPSOIL STRIP OR OTHER EXCAVATION.

SURFACE LEVEL DATA			
NUMBER	MINIMUM LEVEL	MAXIMUM LEVEL	COLOUR
1	-0.25	-0.12	Red
2	-0.12	-0.08	Orange
3	-0.08	-0.02	Yellow
4	-0.02	0.00	Light Green
5	0.00	0.02	Green
6	0.02	0.10	Cyan
7	0.10	0.25	Blue
8	0.25	0.50	Purple
9	0.50	0.80	Pink

FOR APPROVAL

P01	STAGE 4 ISSUE	24.10.2025	LJB	MB	LB
Rev.	Description	Date	Drawn	Checked	App.
Document Control					

Issuing Office

Tetra Tech Manchester

2nd Floor,
11 York Street,
Manchester, M2 2AW
Tel: +44 (0)161 872 3223
www.tetratech.europa.com

Client

MORGAN SINDALL

Project Name

CMIQ PHASE 2 LUF - PLOT 9

Sheet Title

**ISOPACHYTES
SHEET 1 OF 2**

TTE Project Number	Drawn By	Date	Checked By	Date	Approved By	Date	Scale @ A1	Suitability
784-B065555	LJB	Jun '25	MB	Jun '25	LB	Jun '25	1:250	S0

Client Project Number	Originator	Volume/System	Level/Location	Type/Code	Role	Number	Revision
LUF	- TTE	- ZZ	- XX	- D	- H	- 0070	P01

© Copyright Tetra Tech

TTE_MT_v1