



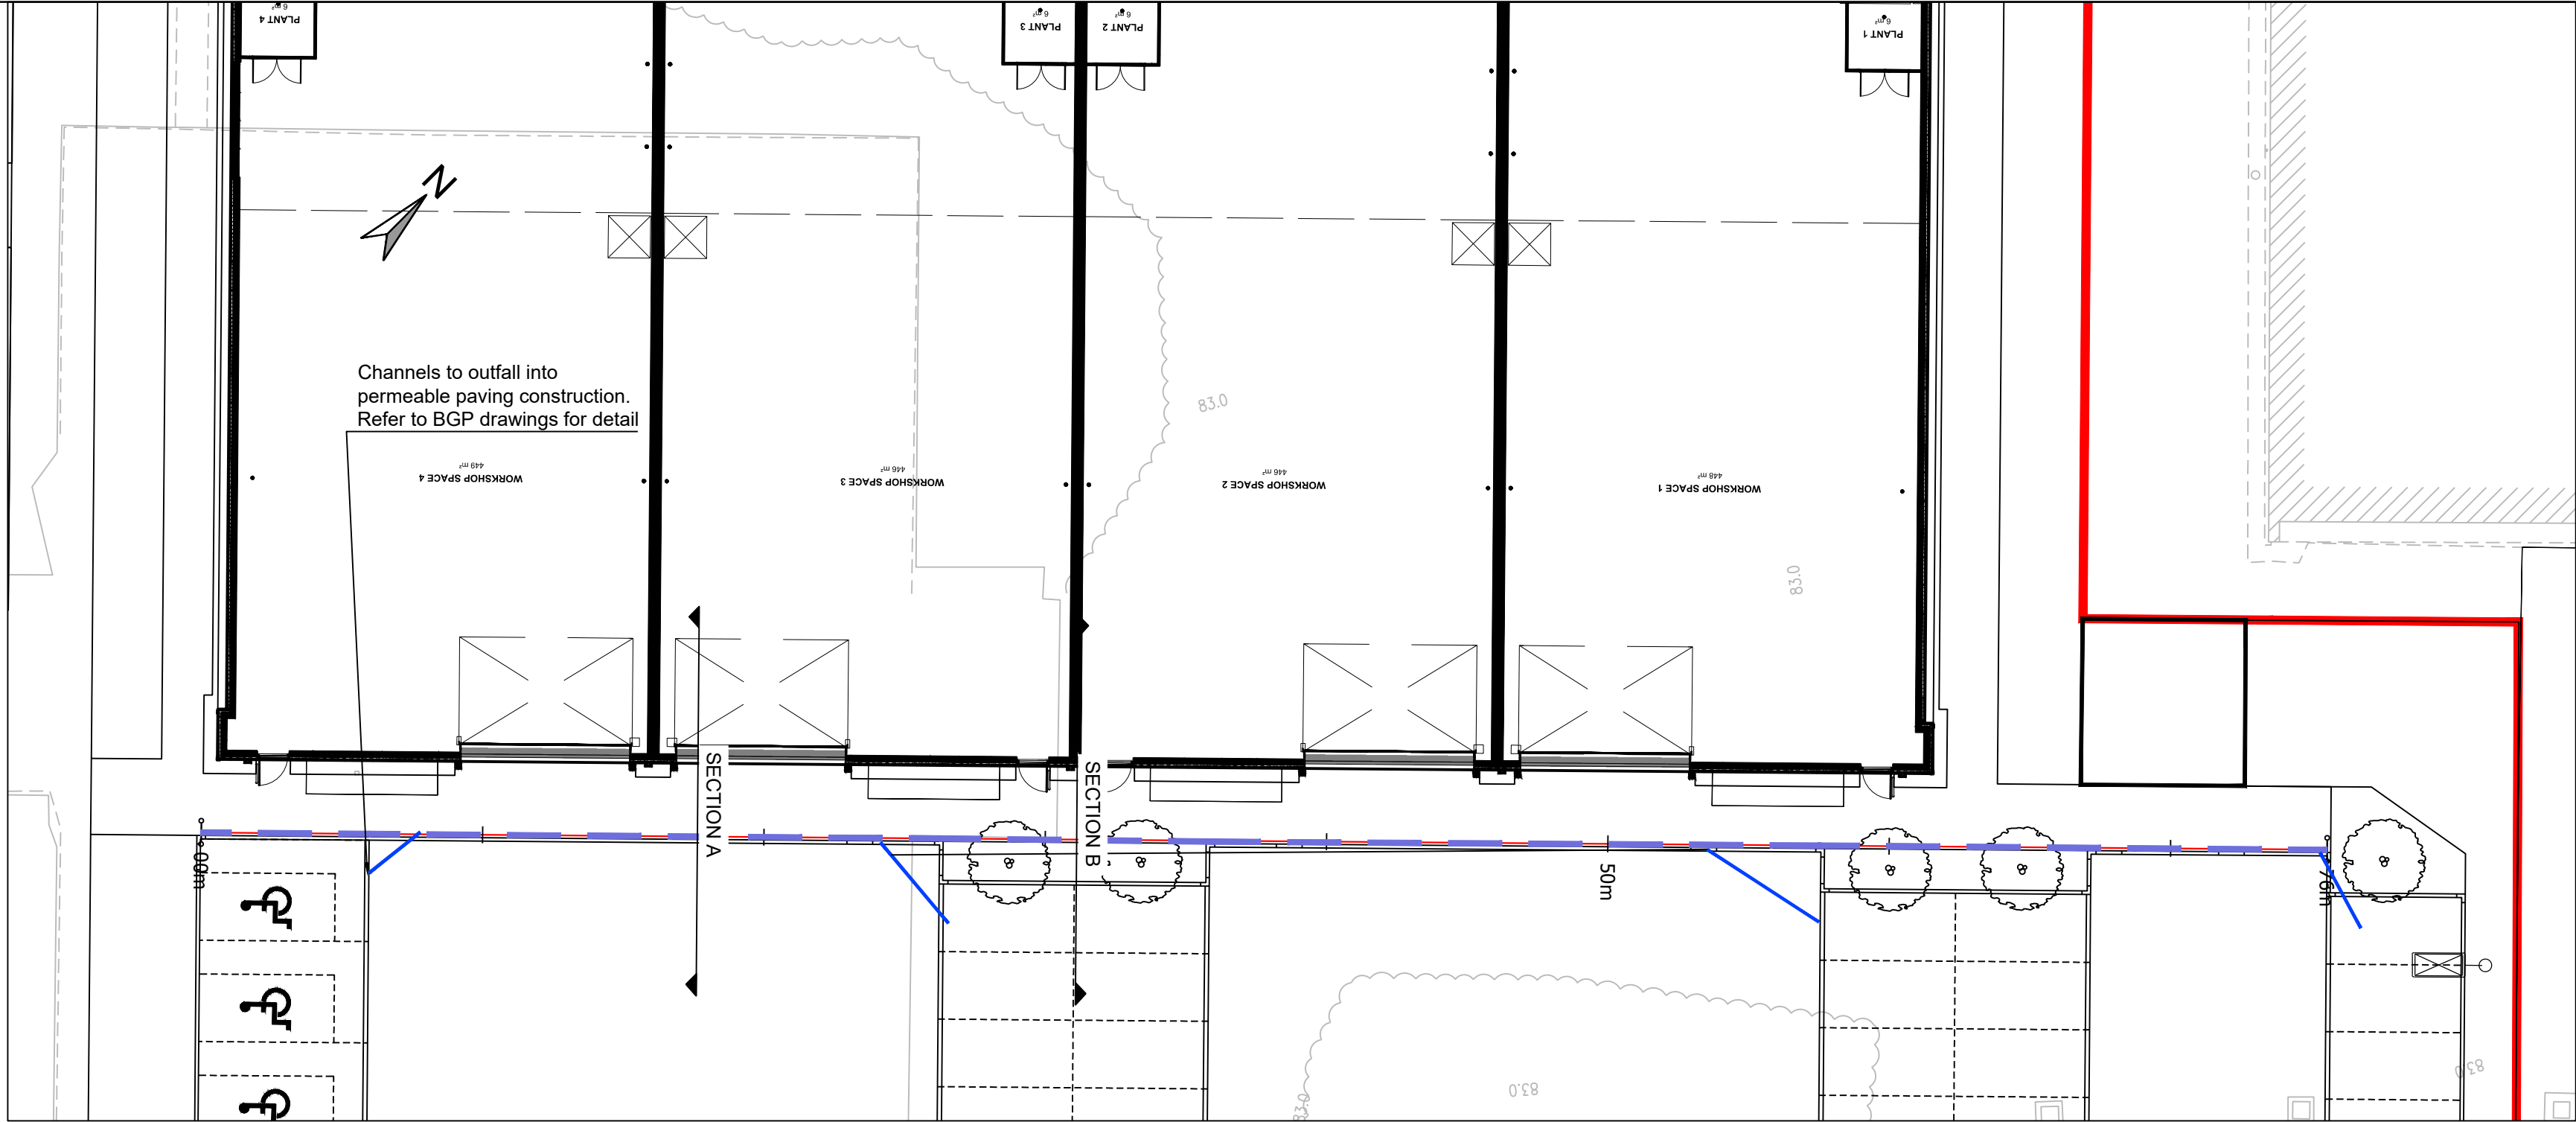

PLAN
SCALE 1:200

- Notes - Drainage**
General
- Drawing to be read in conjunction with Drawing LUF-TTE-ZZ-XX-D-H-0500 and Series 500 of the Specification for Highway Works.
 - For construction details refer to drawing 2600
 - Drainage channel shall be a minimum strength class of D400.
 - ACO RoadDrain 100 has been used for the design. Other similar products would be permissible.
 - Product to be installed in accordance with manufacturers recommendations and details.

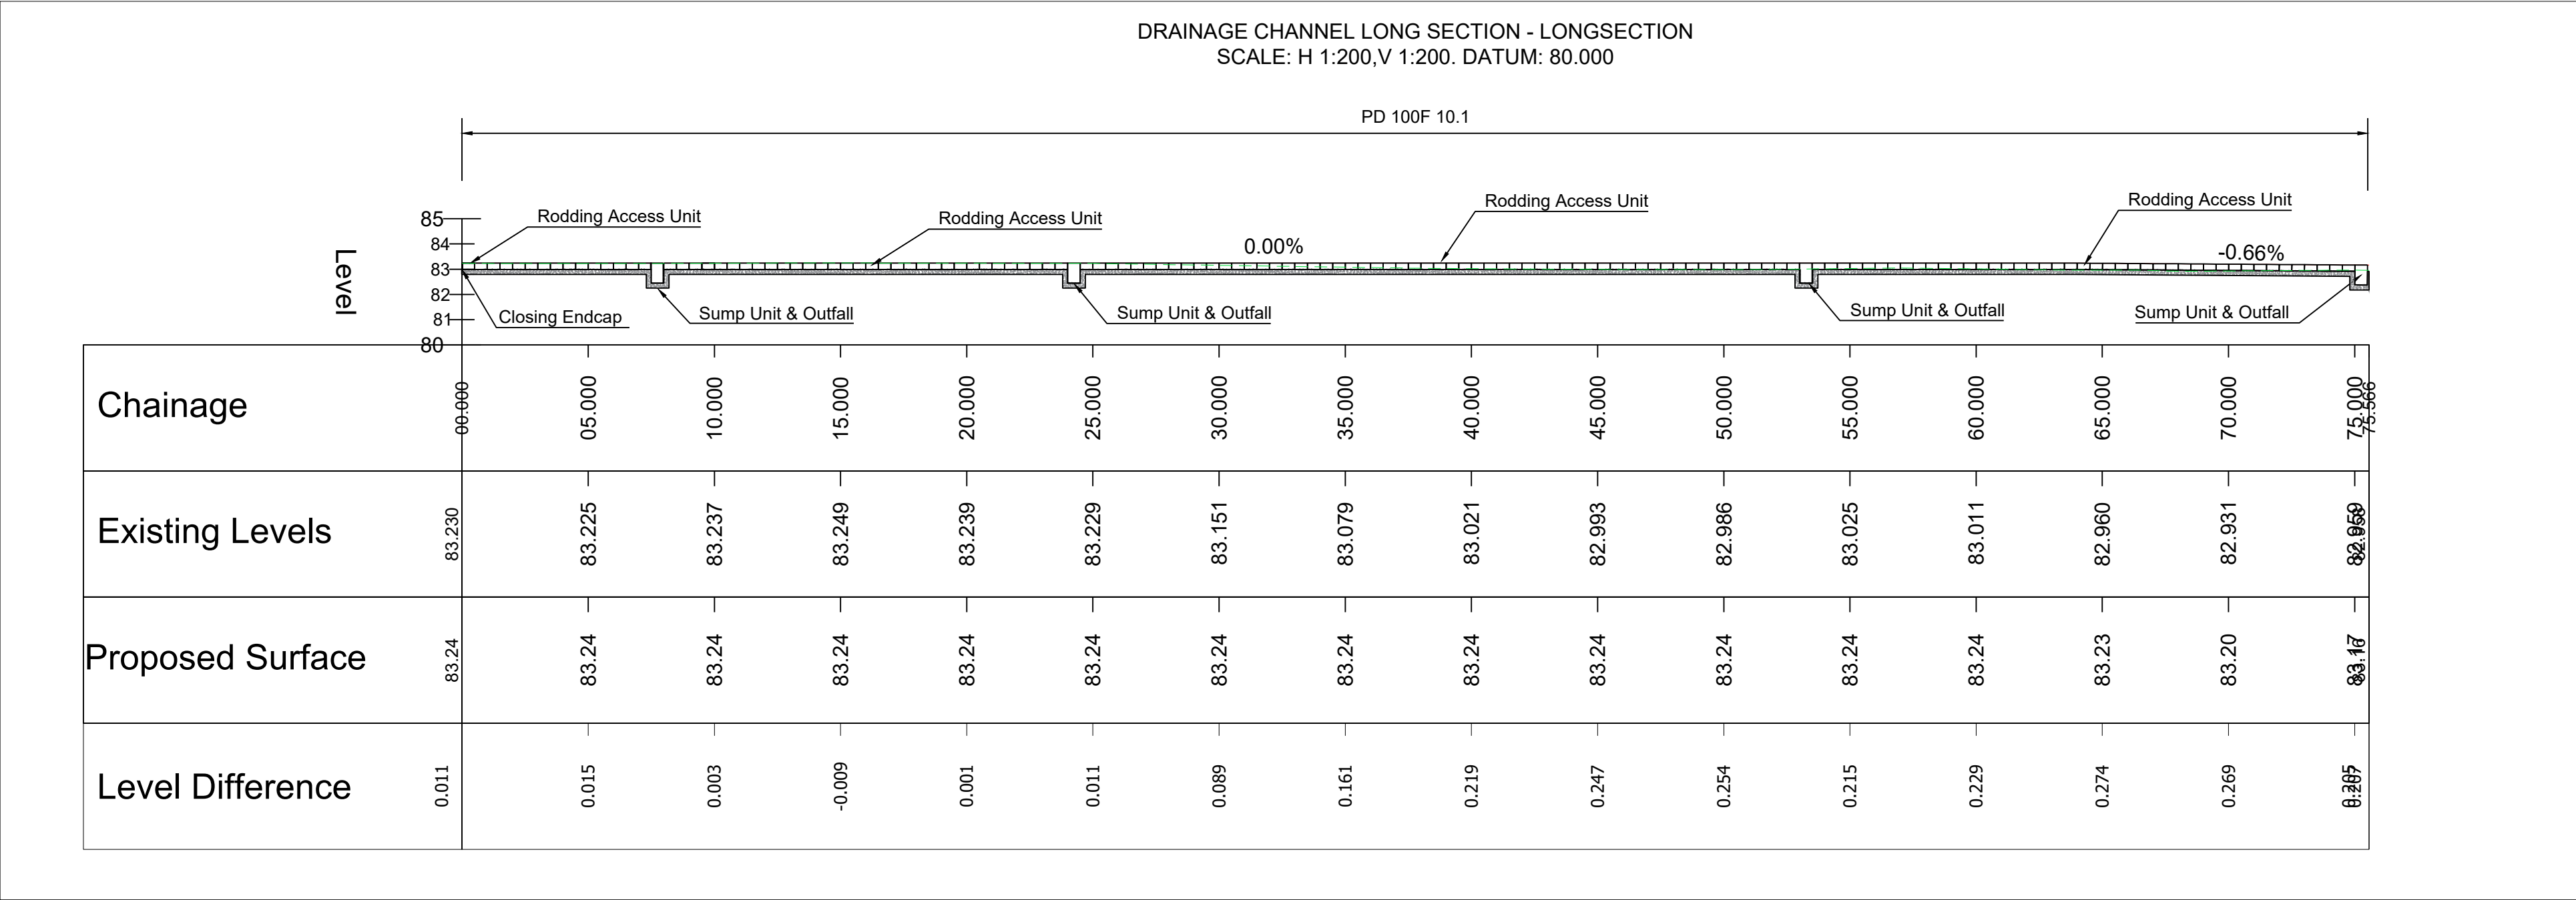

FOR PROPOSED DRAINAGE STRATEGY PLEASE
REFER TO BGP DRAWINGS FOR FURTHER DETAILS.

FOR APPROVAL

P01	STAGE 4 ISSUE	24.10.2025	LJB	MB	LB
Rev.	Description	Date	Drawn	Checked	Approved
Document Control					

Issuing Office
Tetra Tech Manchester
2nd Floor,
11 York Street,
Manchester, M2 2AW
Tel: +44 (0)161 872 3223
www.tetratech.europa.com

Client
MORGAN SINDELL




Project Name
CMIQ PHASE 2 LUF - PLOT 9


Sheet Title
**DRAINAGE CHANNEL DETAILS
SHEET 1 OF 2**

TTE Project Number	Drawn By	Date	Checked By	Date	Approved By	Date	Scale @ A1	Suitability
784-B065555	LJB	Jun '25	MB	Jun '25	LB	Jun '25	As Shown	S0


Client Project Number	Originator	Volume/System Level/Location	Type/Code	Role	Number	Revision
LUF	- TTE	- ZZ	- XX	- D	- H	- 0502 P01

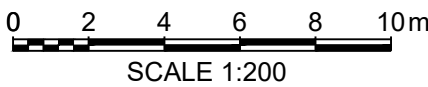

SCALE 1:200

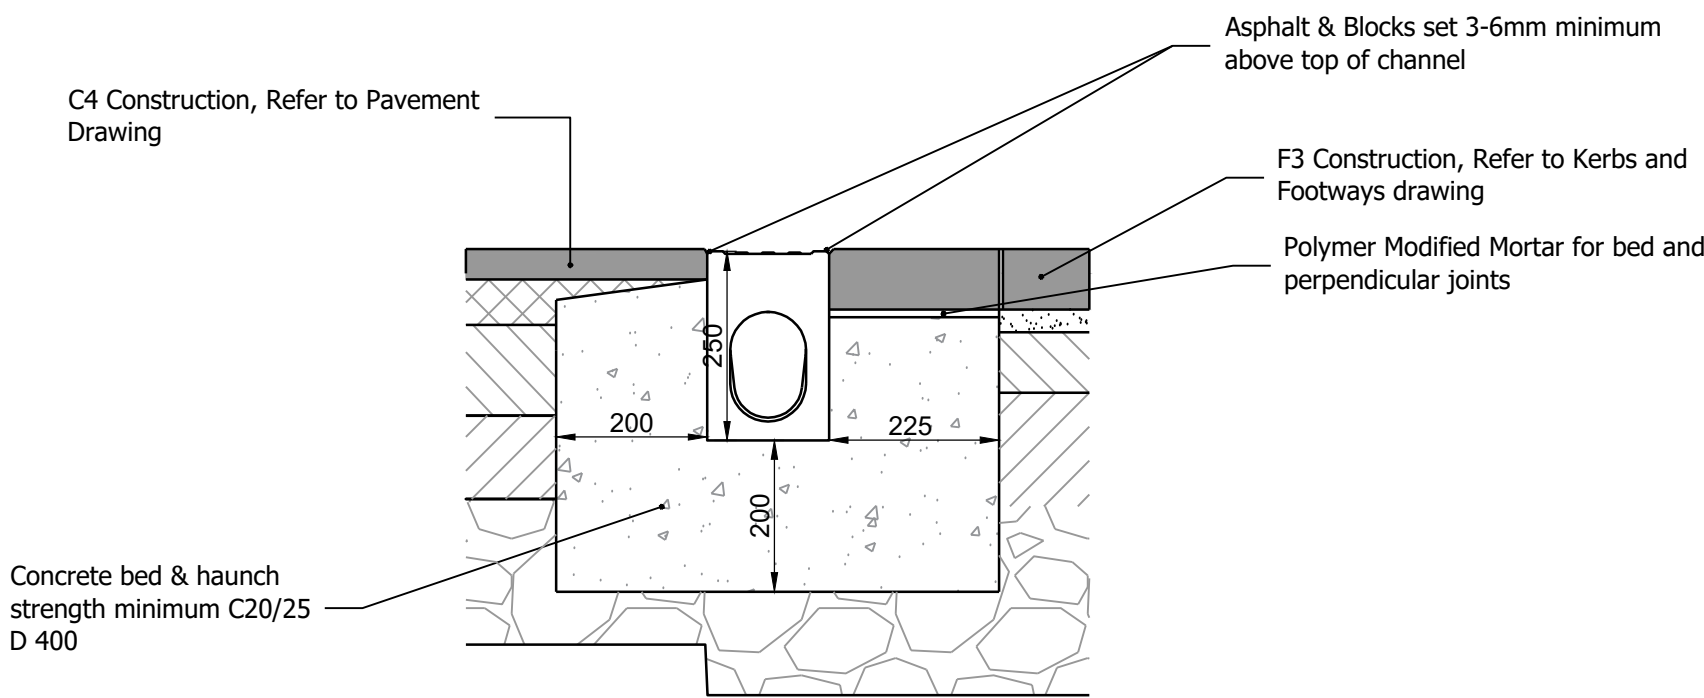

CROSS SECTION A ACO ROAD DRAIN
(ASPHALT CAR PARK [C4] AND BLOCK PAVED FOOTWAY [F3])
Scale 1:10

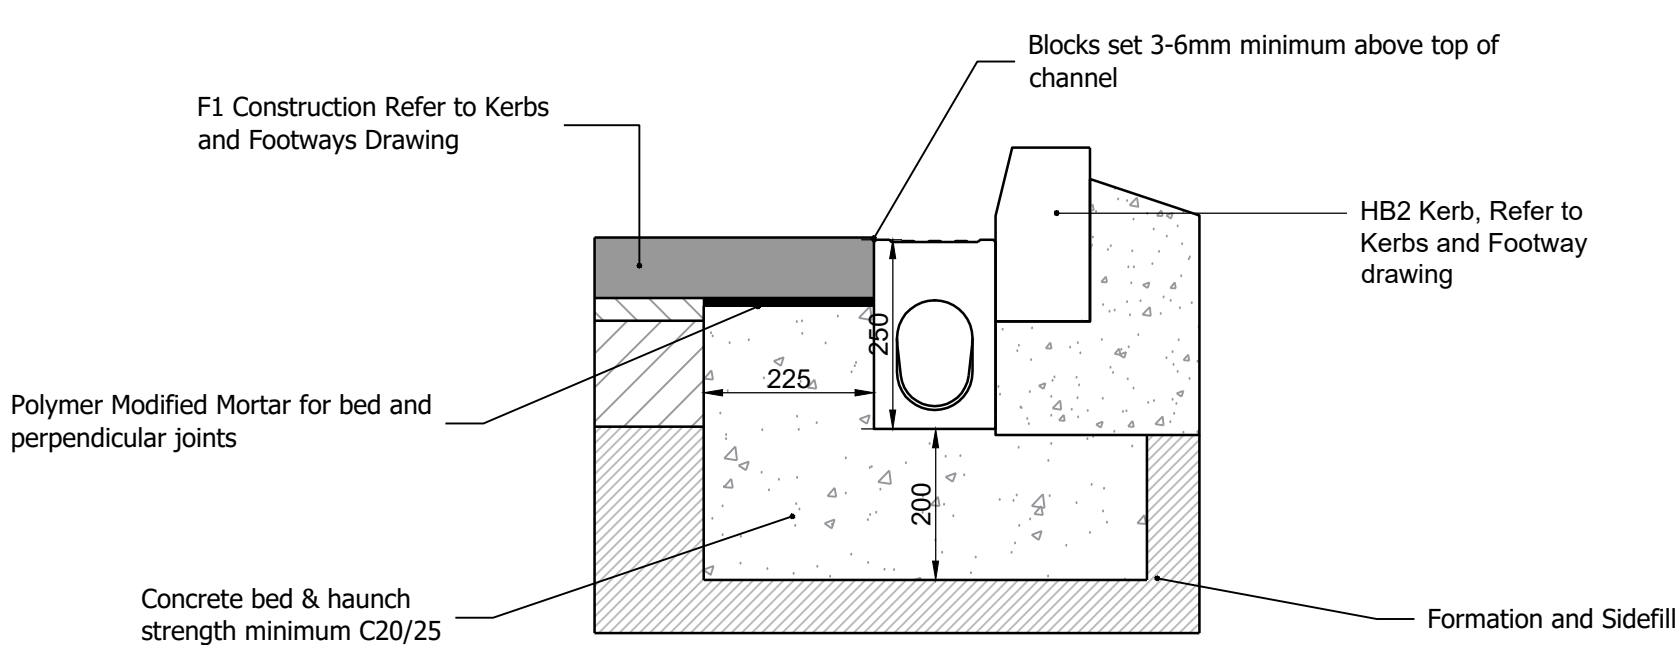

CROSS SECTION B ACO ROAD DRAIN
(BLOCK PAVING NO TRAFFICKING [F1] AND HB2 KERB)
Scale 1:10