



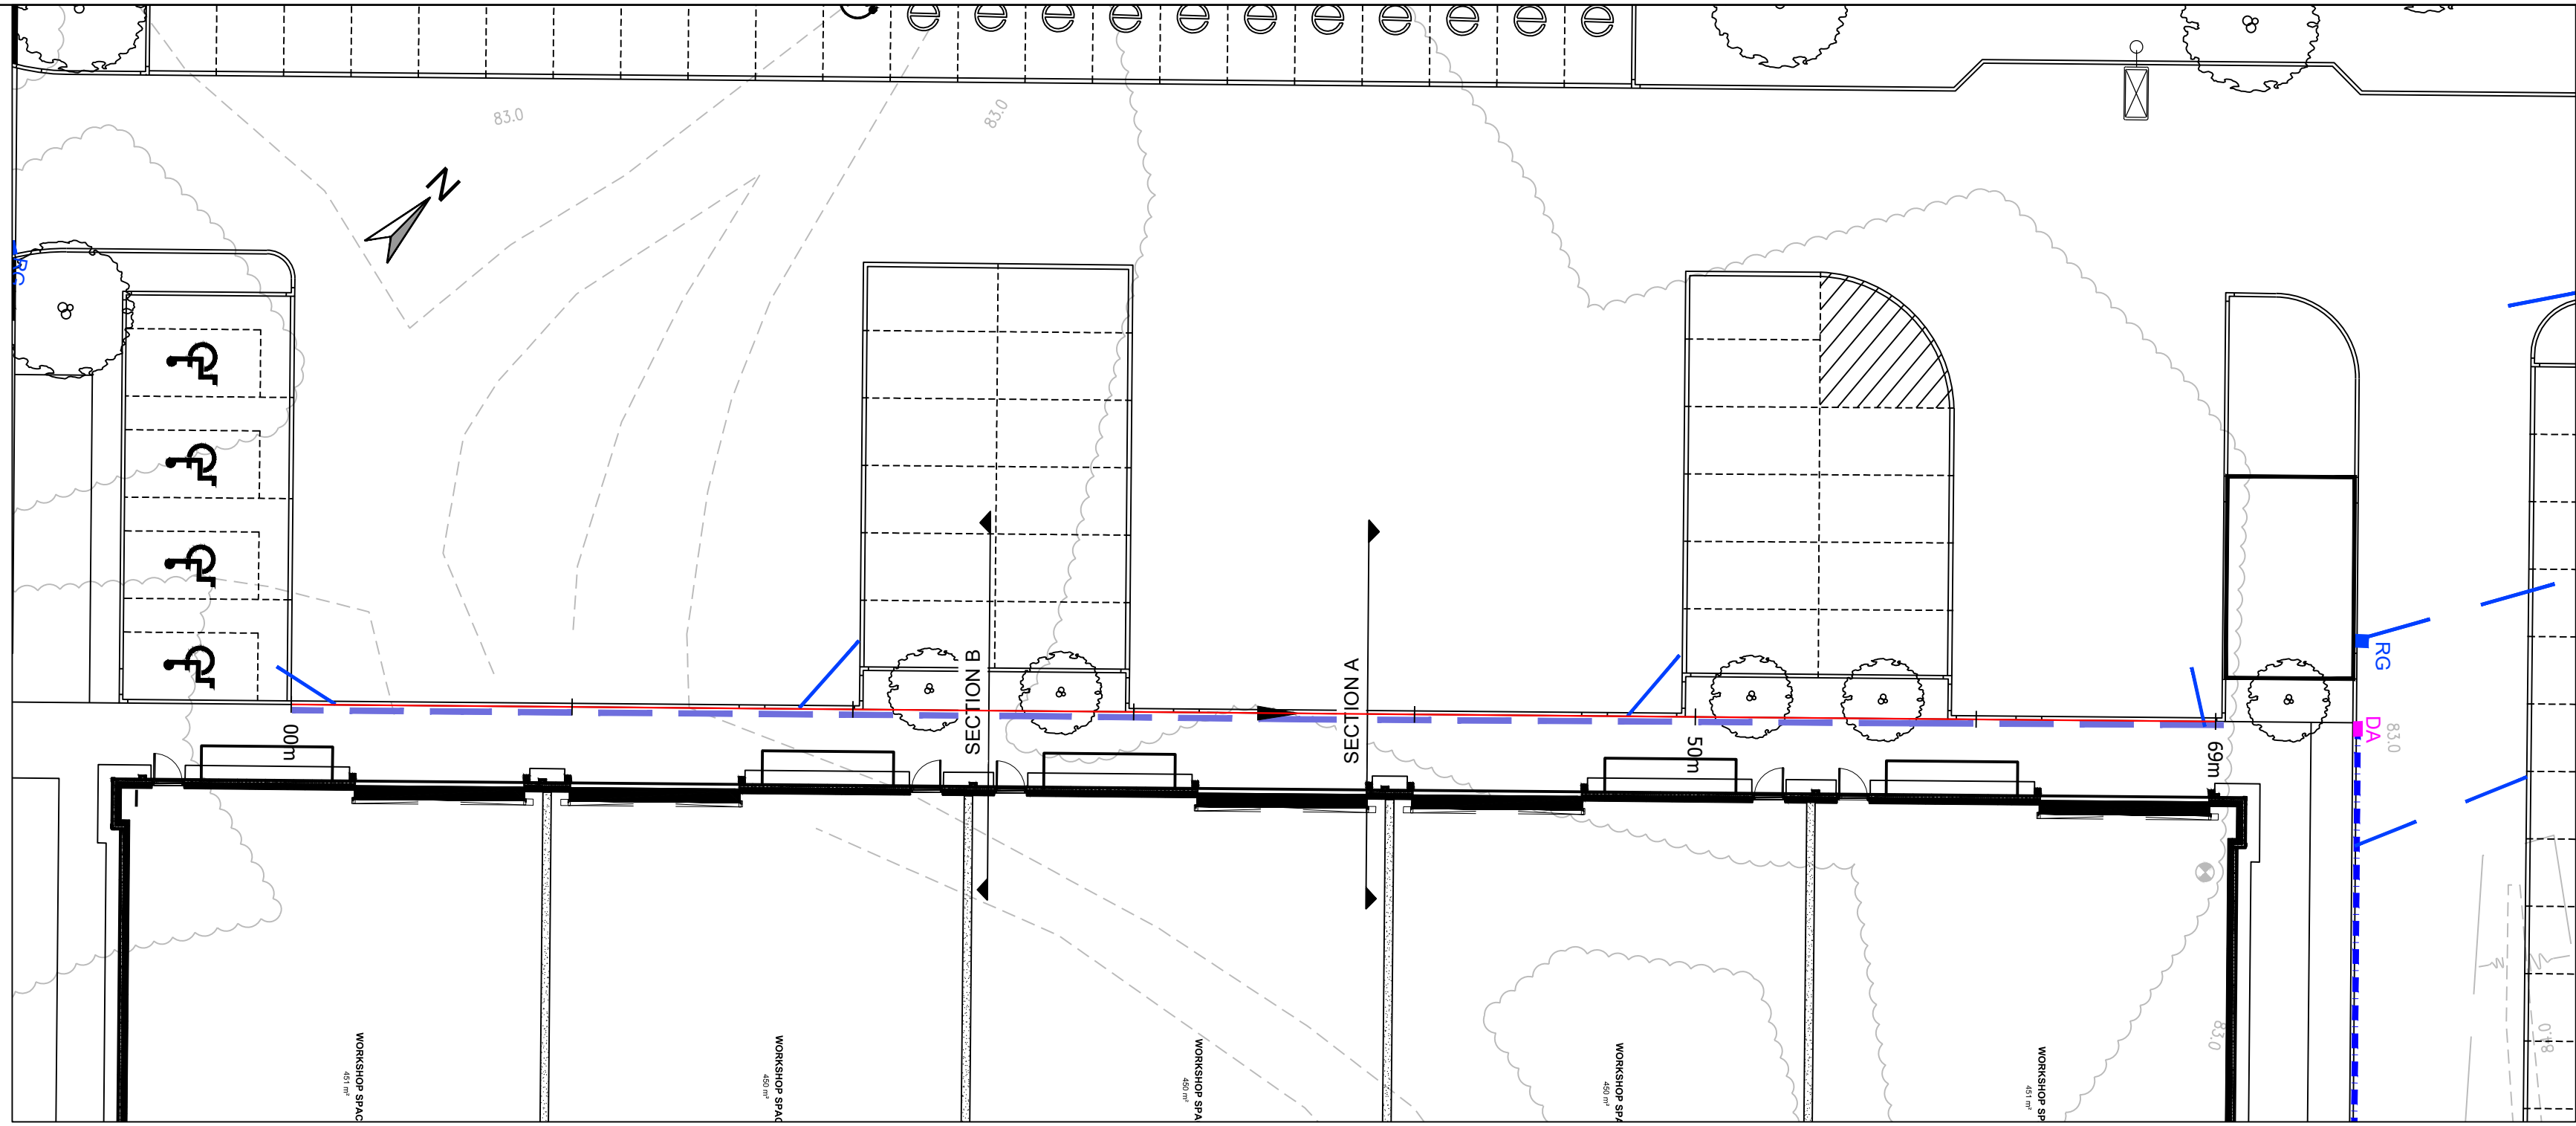

PLAN
SCALE 1:200

PLOT 12 CHANNEL LONG SECTION - LONGSECTION
SCALE: H 1:200,V 1:200. DATUM: 80.000

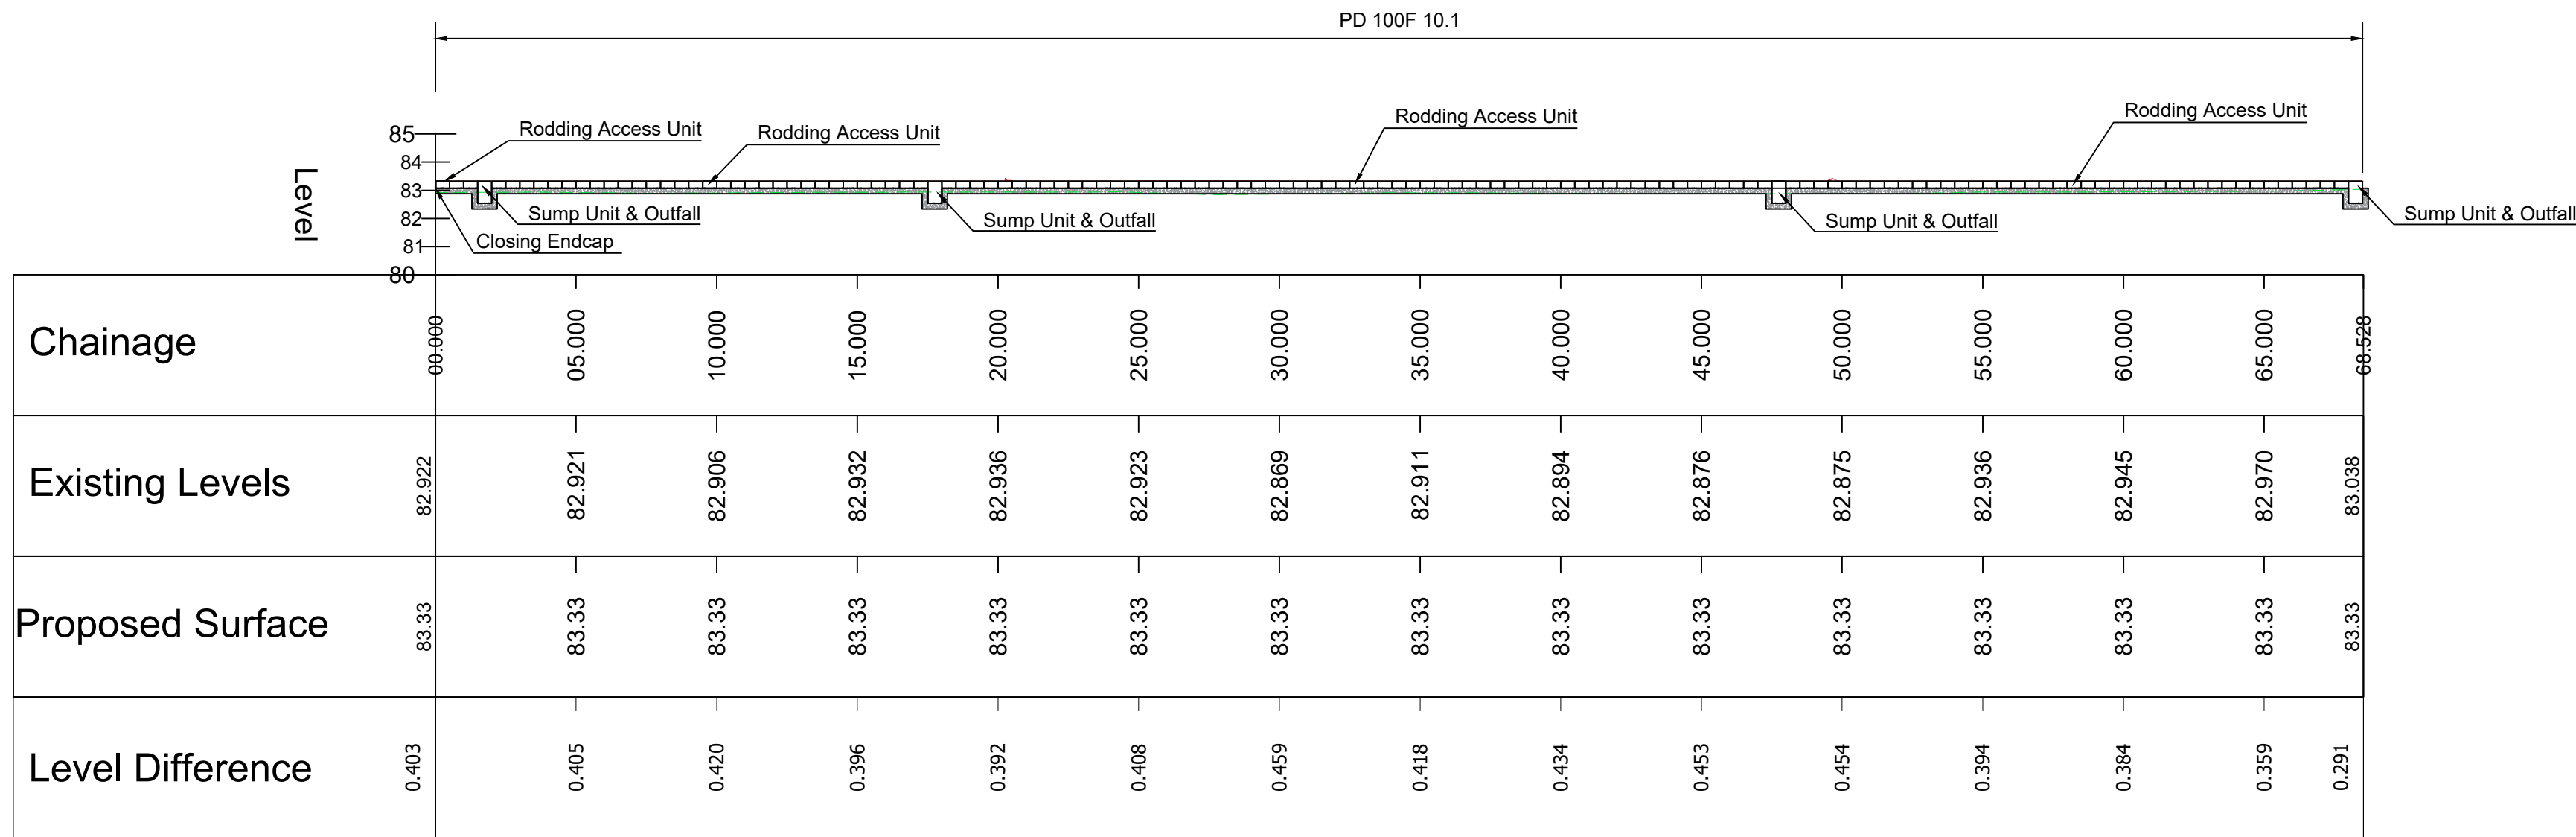

Notes - Drainage
General

- Drawing to be read in conjunction with Drawing LUF-TTE-ZZ-XX-D-H-0501 and Series 500 of the Specification for Highway Works.
- For construction details refer to drawing 2600
- Drainage channel shall be a minimum strength class of D400.
- ACO RoadDrain 100 has been used for the design. Other similar products would be permissible.
- Product to be installed in accordance with manufacturers recommendations and details.

FOR PROPOSED DRAINAGE STRATEGY PLEASE
REFER TO BGP DRAWINGS FOR FURTHER DETAILS.

FOR APPROVAL

Rev	Description	Date	Drawn	Checked	Approved
P01	STAGE 4 ISSUE	24.10.2025	LJB	MB	LB

Issuing Office
Tetra Tech Manchester
2nd Floor,
11 York Street,
Manchester, M2 2AW
Tel: +44 (0)161 872 3223
www.tetrateteurope.com



Client
MORGAN SINDELL

Project Name
CMIQ PHASE 2 LUF - PLOT 12

Sheet Title
**DRAINAGE CHANNEL DETAILS
SHEET 2 OF 2**

TTE Project Number	Drawn By	Date	Checked By	Date	Approved By	Date	Scale @ A1	Suitability
784-B065555	LJB	Jun '25	MB	Jun '25	LB	Jun '25	As Shown	S0

Client Project Number	Originator	Volume/System Level/Location	Type/Code	Role	Number	Revision
LUF	- TTE	- ZZ	- XX	- D	- H	- 0503

© Copyright Tetra Tech TTE_MT_v1

CROSS SECTION A ACO ROAD DRAIN
(ASPHALT CAR PARK [C4] AND BLOCK PAVED FOOTWAY [F3])
Scale 1:10

CROSS SECTION B ACO ROAD DRAIN
(BLOCK PAVING NO TRAFFICKING [F1] AND HB2 KERB)
Scale 1:10

0 2 4 6 8 10m
SCALE 1:200