




TYPICAL EDGING KERB DETAIL (EK)
Scale 1:10

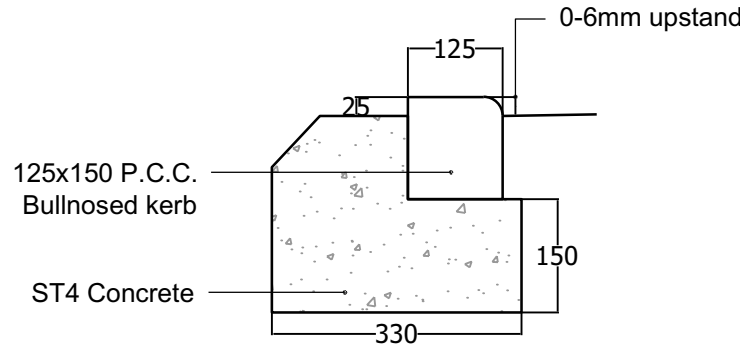


TYPICAL BN3 KERB DETAIL
BN3₆
Scale 1:10

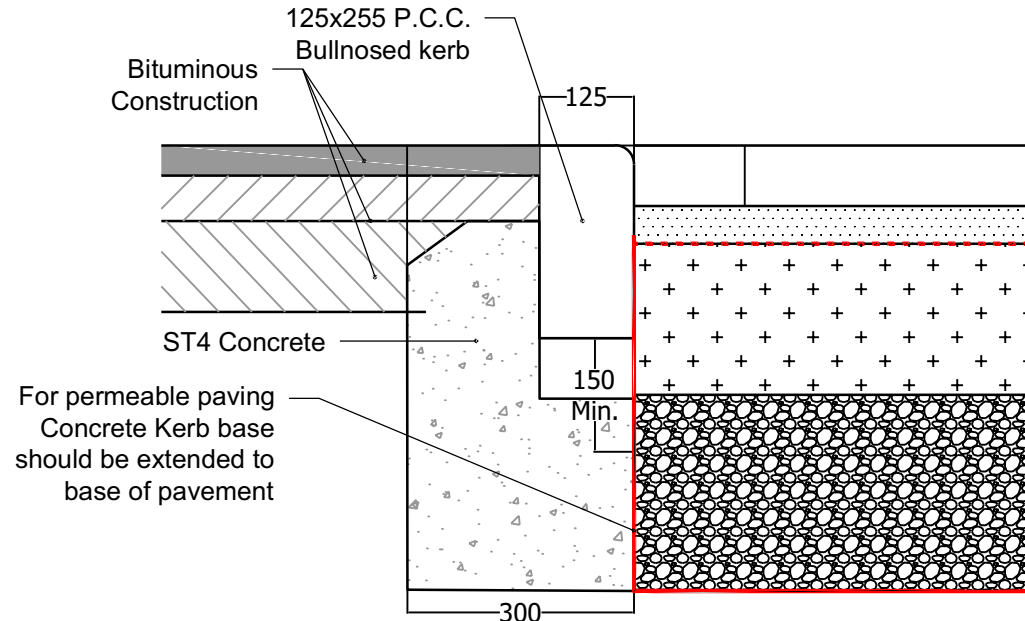


TYPICAL BN2 KERB DETAIL AROUND PERMEABLE PAVING
Scale 1:10

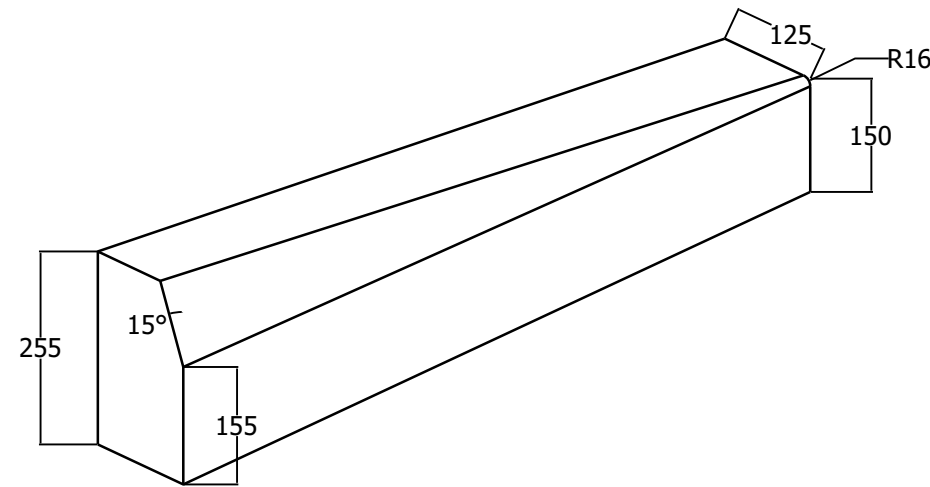


DROPPER KERB TYPE 1 DETAIL
Scale 1:10

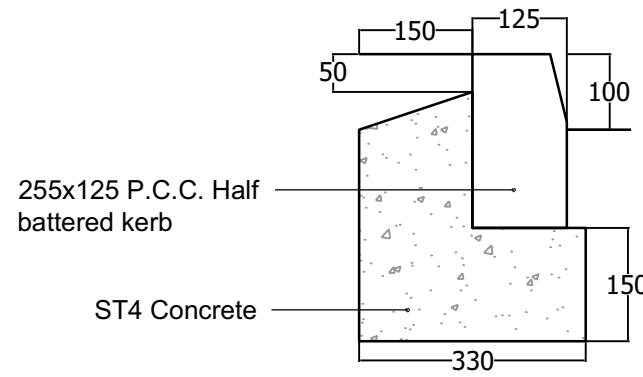


TYPICAL HB2 KERB DETAIL
Scale 1:10

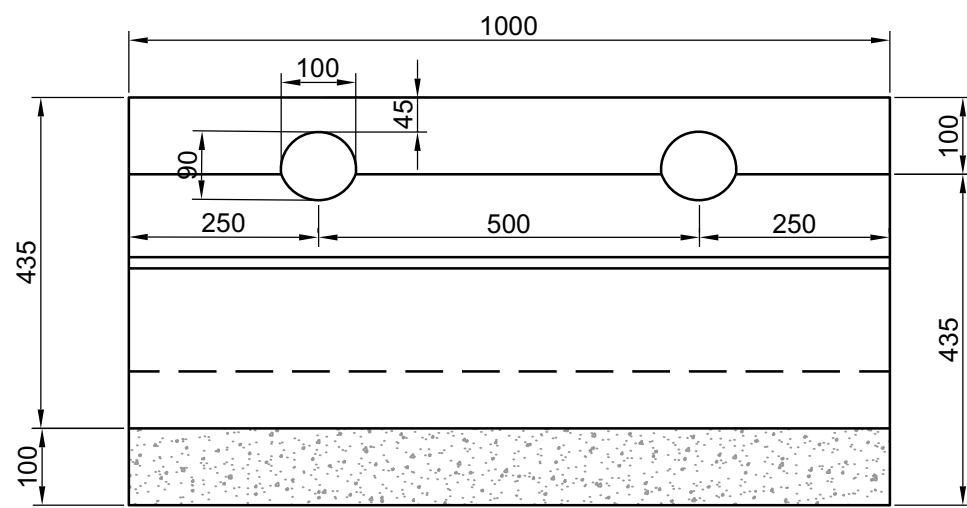


MINI BEANY DETAIL (ELEVATION)
N.T.S

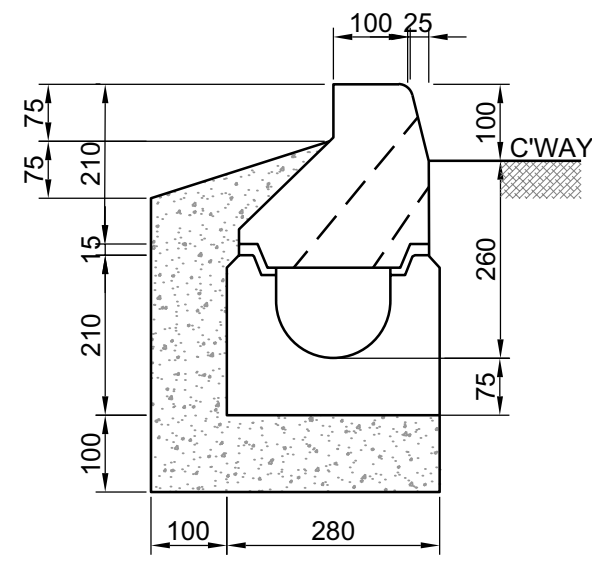


MINI BEANY DETAIL
N.T.S

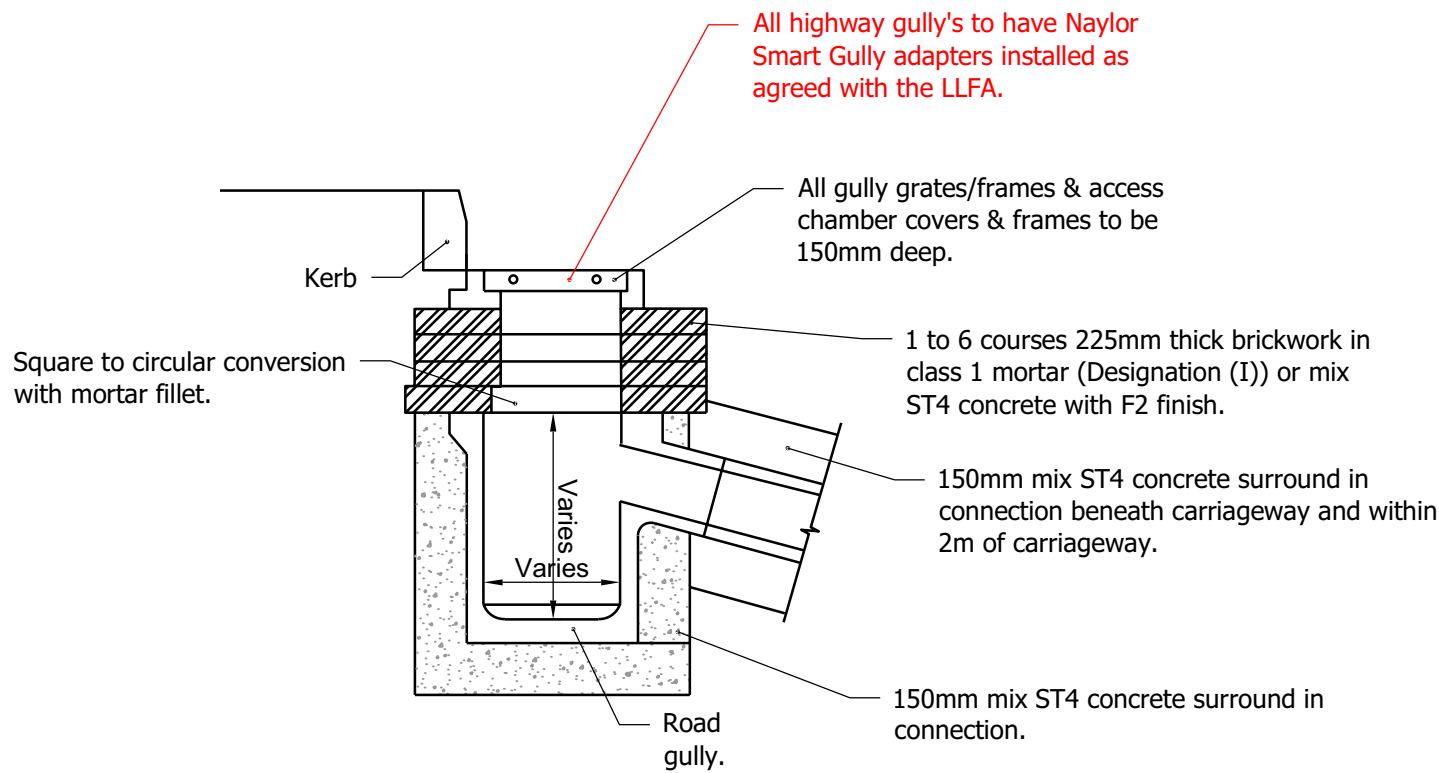

GULLY DETAIL (PRECAST)
N.T.S

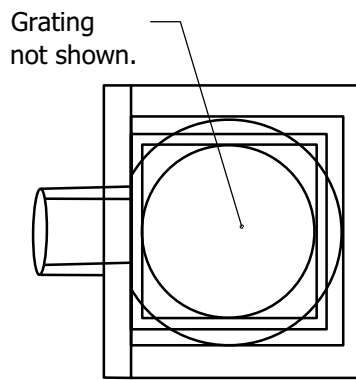

GULLY DETAIL PLAN VIEW
N.T.S

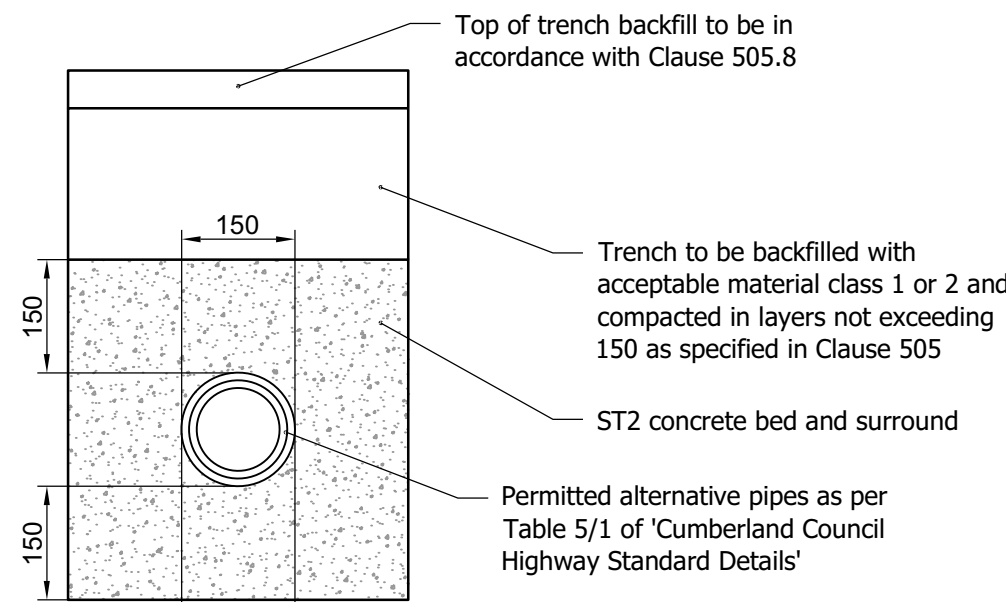

TYPE Z DRAIN
N.T.S

NOTES

1. This drawing is to be read in conjunction with all relevant architects, engineers and specialists drawings and specifications.
2. All works are to be undertaken in accordance with the Specification For Highways Works (SHW). Any Clauses referred to by these drawings are contained in the version of the SHW which was current prior to the September 2025 document restructuring.

FOR APPROVAL

Rev.	Description	Date	LJB	MB	LB
P01	STAGE 4 ISSUE	24.10.2025	LJB	MB	LB

Document Control

Issuing Office
Tetra Tech Manchester
2nd Floor,
11 York Street,
Manchester, M2 2AW
Tel: +44 (0)161 872 3223
www.tetratechurope.com



Client
MORGAN SINDALL

Project Name
CMIQ PHASE 2 LUF - PLOTS 9 & 12

Sheet Title
**STANDARD DETAILS
SHEET 2 OF 2**

TTE Project Number	Drawn By	Date	Checked By	Date	Approved By	Date	Scale @ A1	Suitability
784-B065555	LJB	Jun '25	MB	Jun '25	LB	Jun '25	AS SHOWN	S0

Client Project Number	Originator	Volume/System	Level/Location	Type/Code	Role	Number	Revision
LUF	- TTE	- ZZ	- XX	- D	- H	- 2601	P01