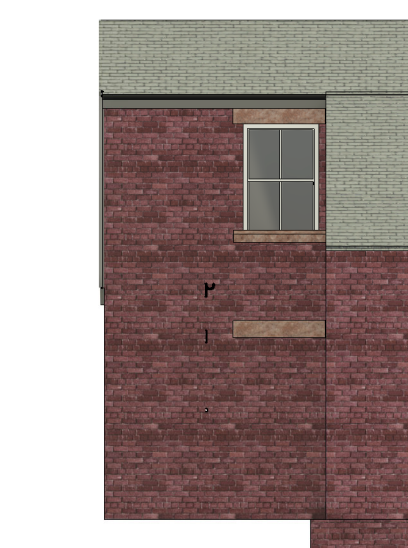
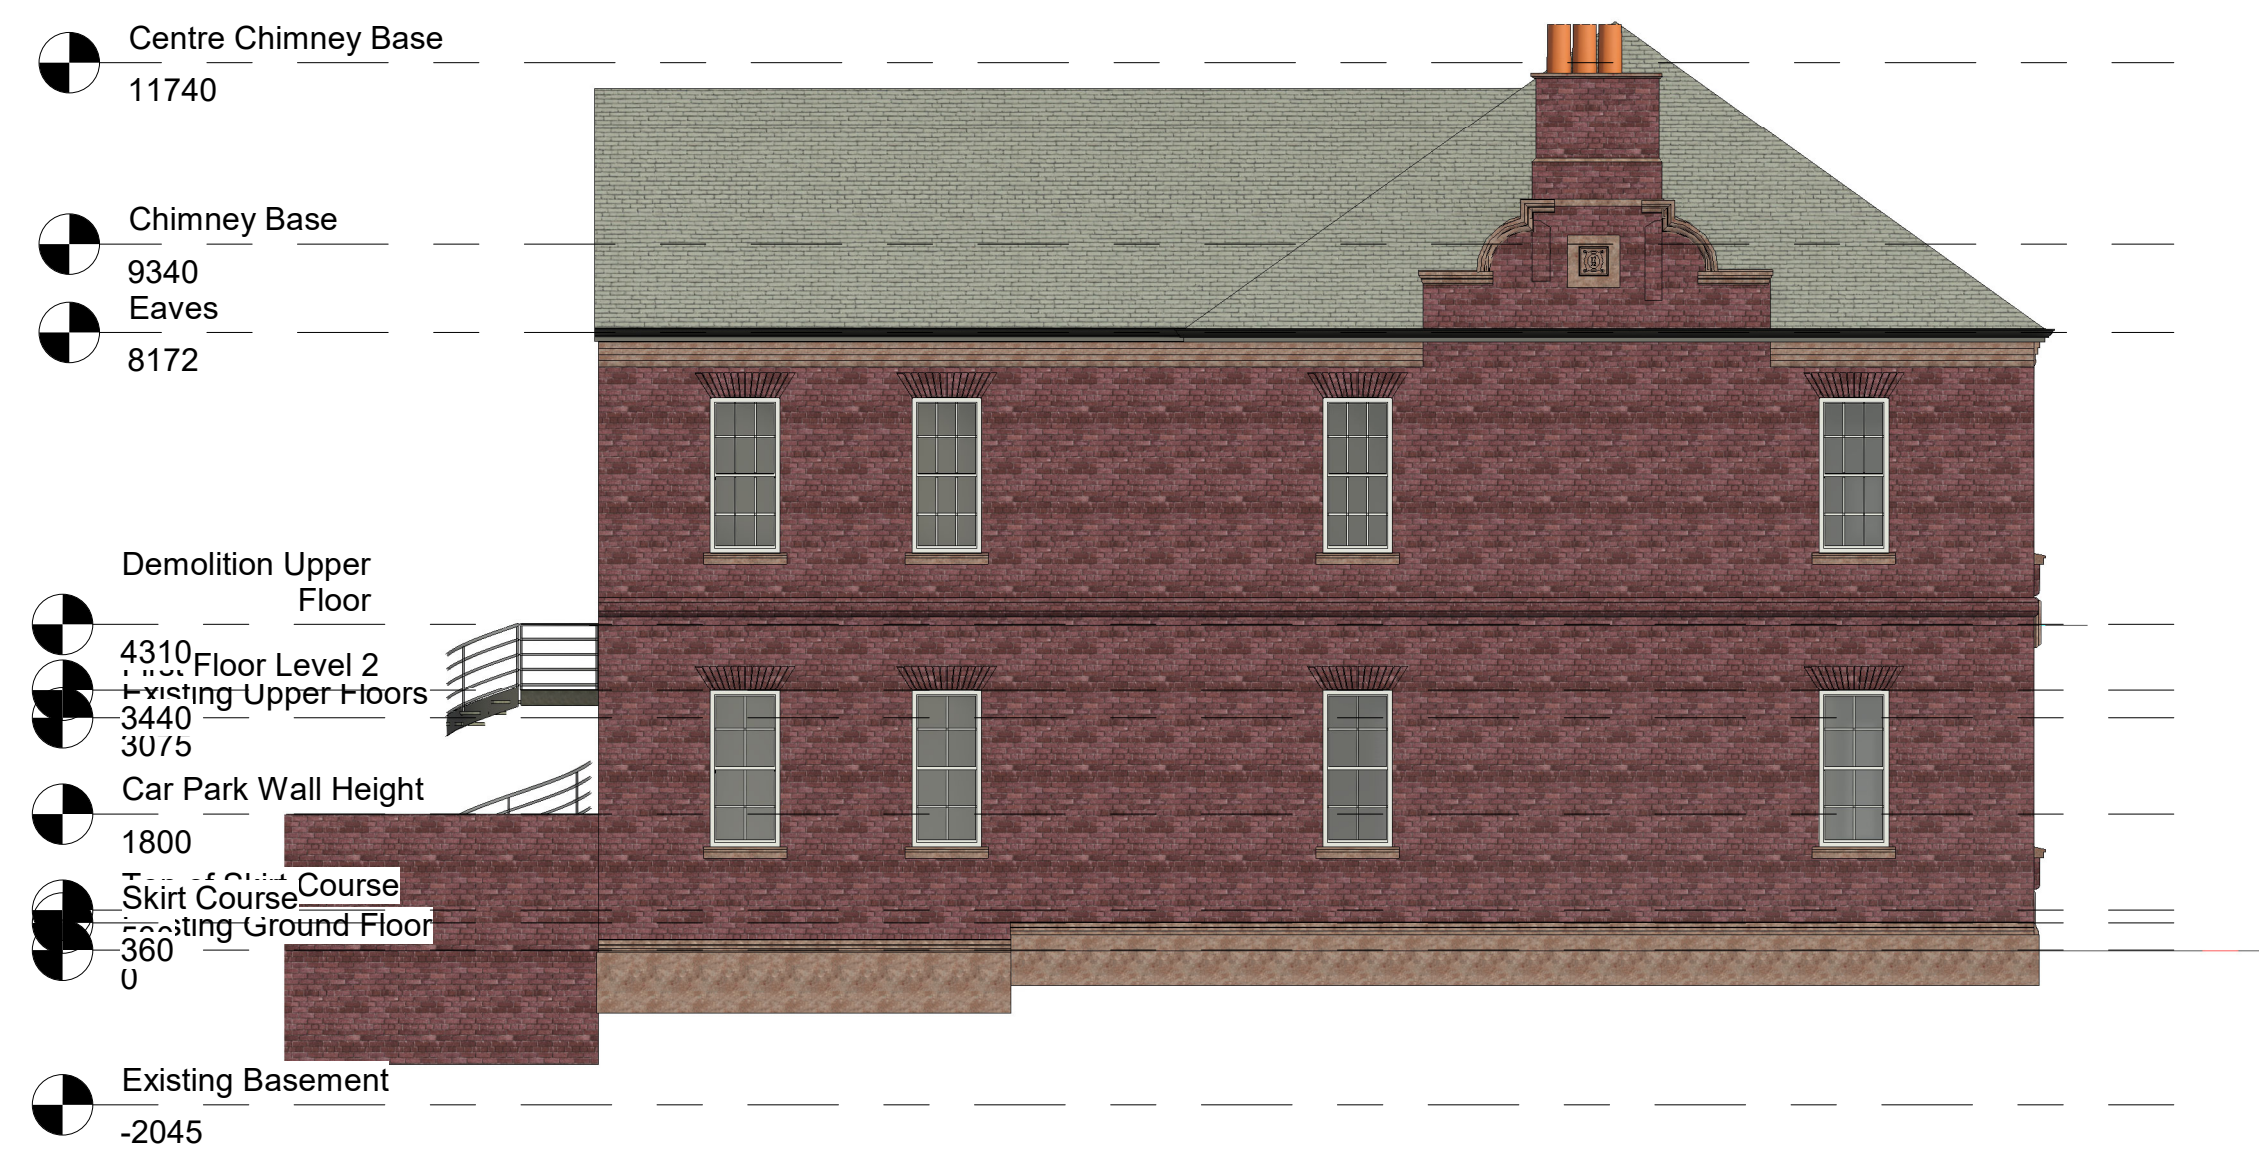


Stephen Brown
Far End Farm
Garsdale
Sedbergh
Cumbria
LA10 5PN

Notes

[illegible]

NDA
Millom Library

Existing Elevations 9-13

Project number	144-18
----------------	--------

Date	24/03/24
------	----------

Drawn by **SWB**

Checked by	KB
------------	----

Drawing No	Revision
M06	

Scale	1 : 100	@A1
-------	---------	-----