


Fairladies Farm, Outrigg Road, Egremont, Cumberland, CA22 2TZ

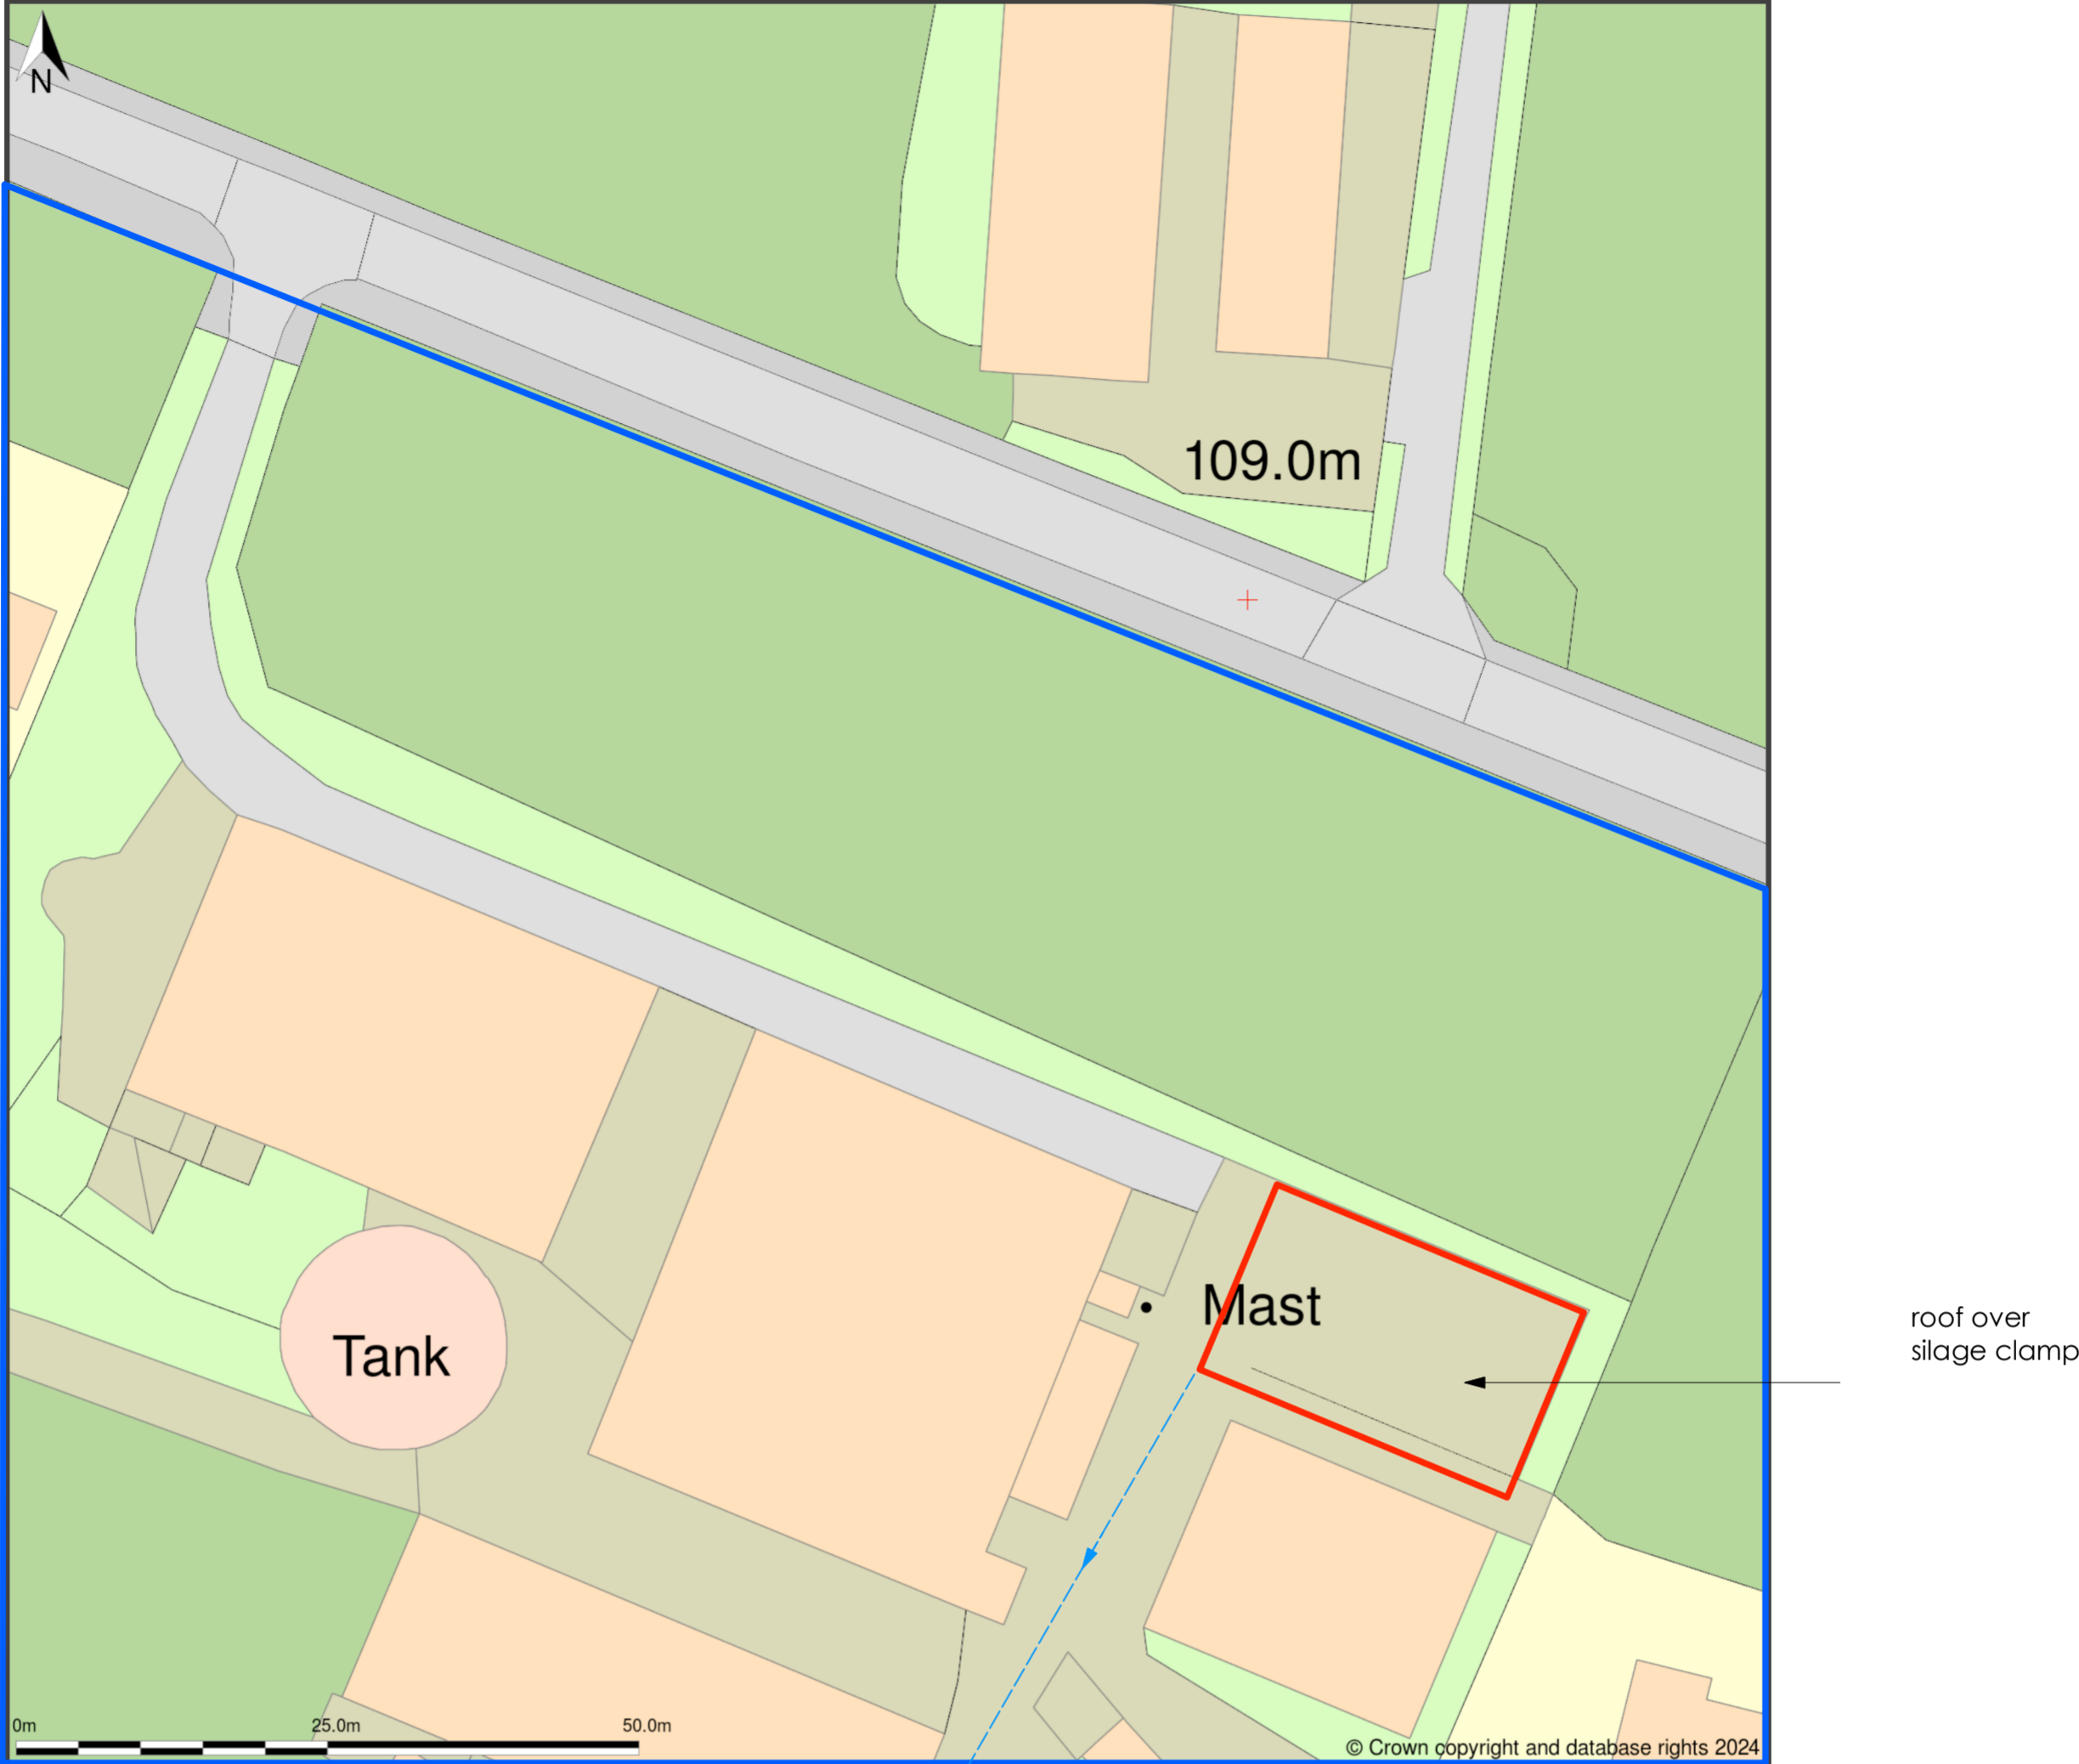

BLOCK PLAN 1 : 500 @ A2

LOCATION OF EXISTING SURFACE WATER DRAIN - FINAL ROUTE TO BECK (AS EXISTING)