




EXISTING ELEVATION A
Scale 1:50

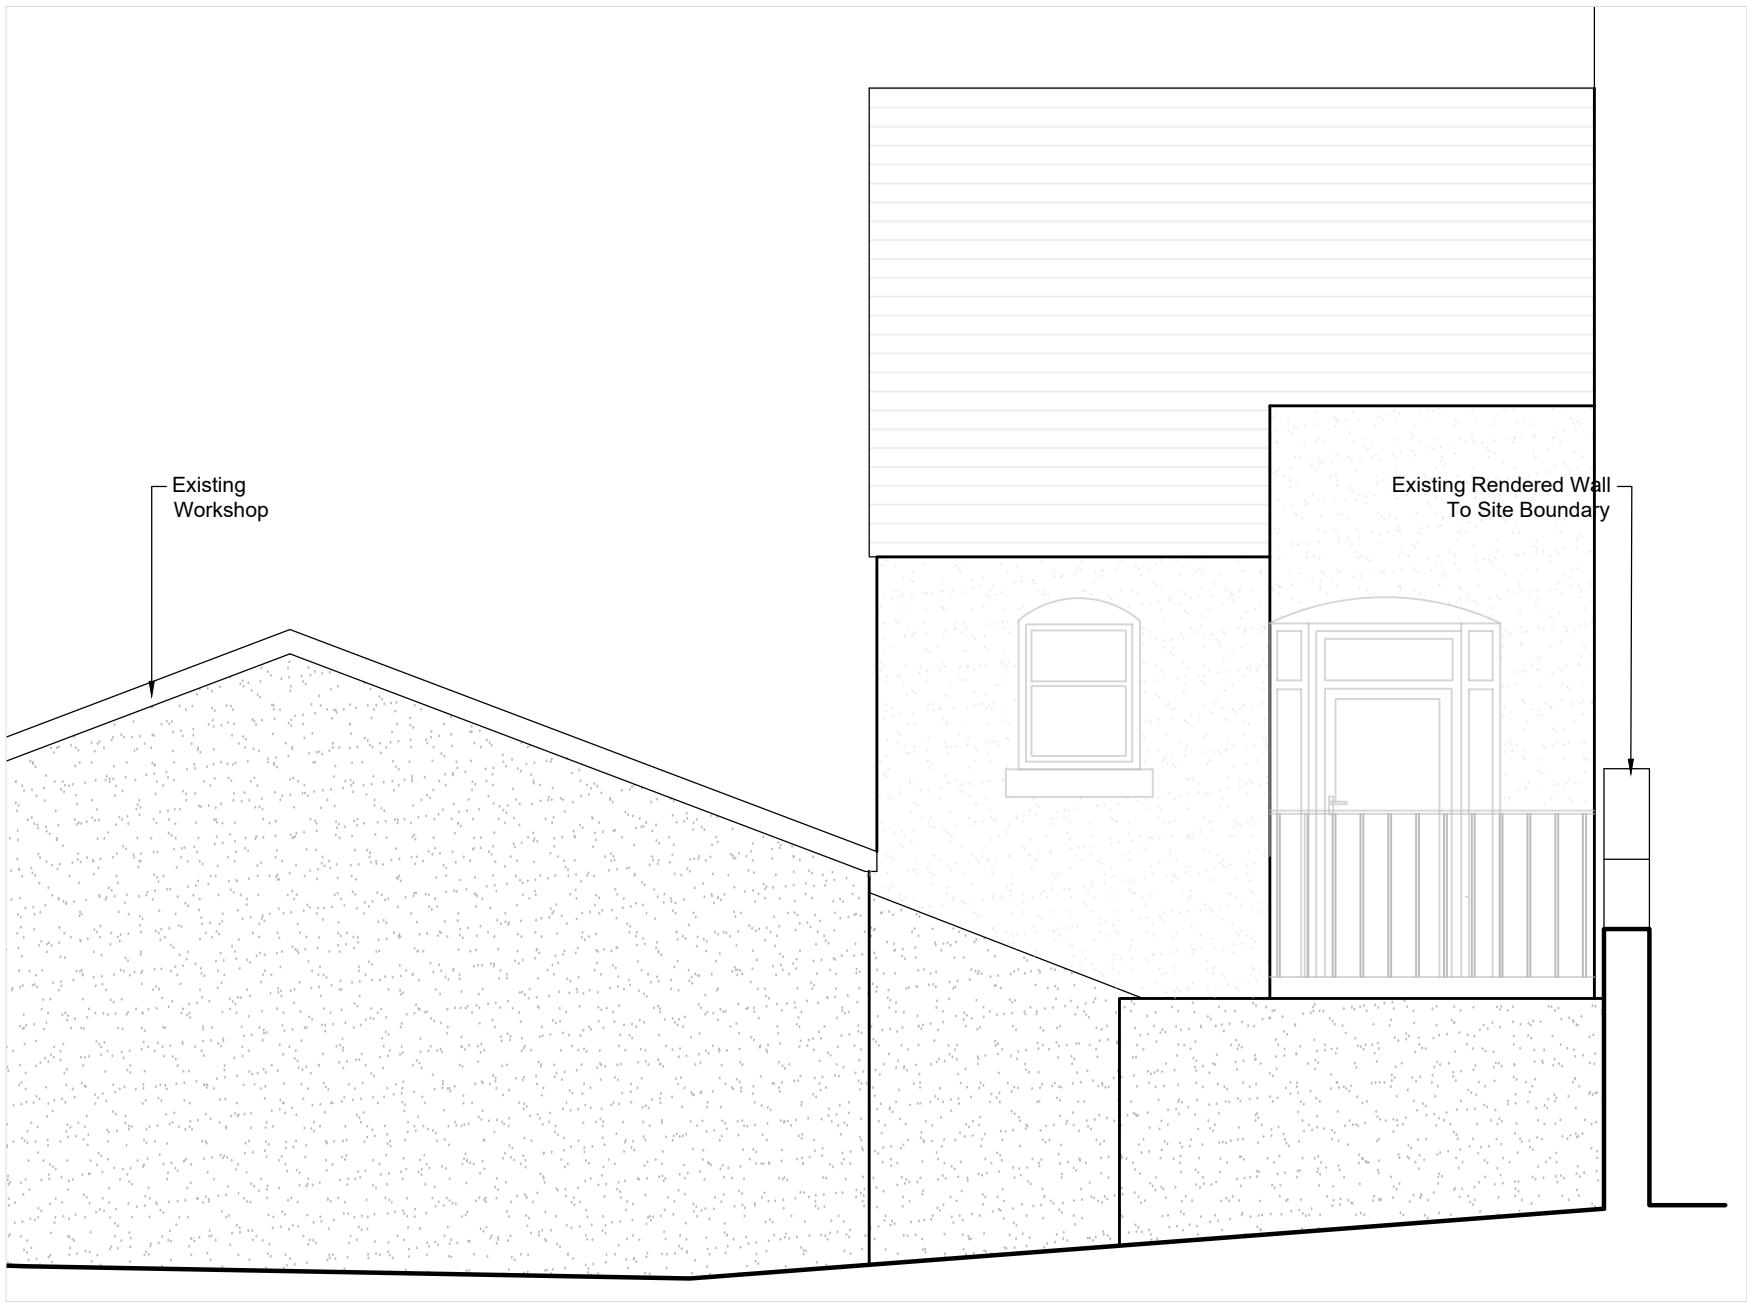

EXISTING ELEVATION B
Scale 1:50

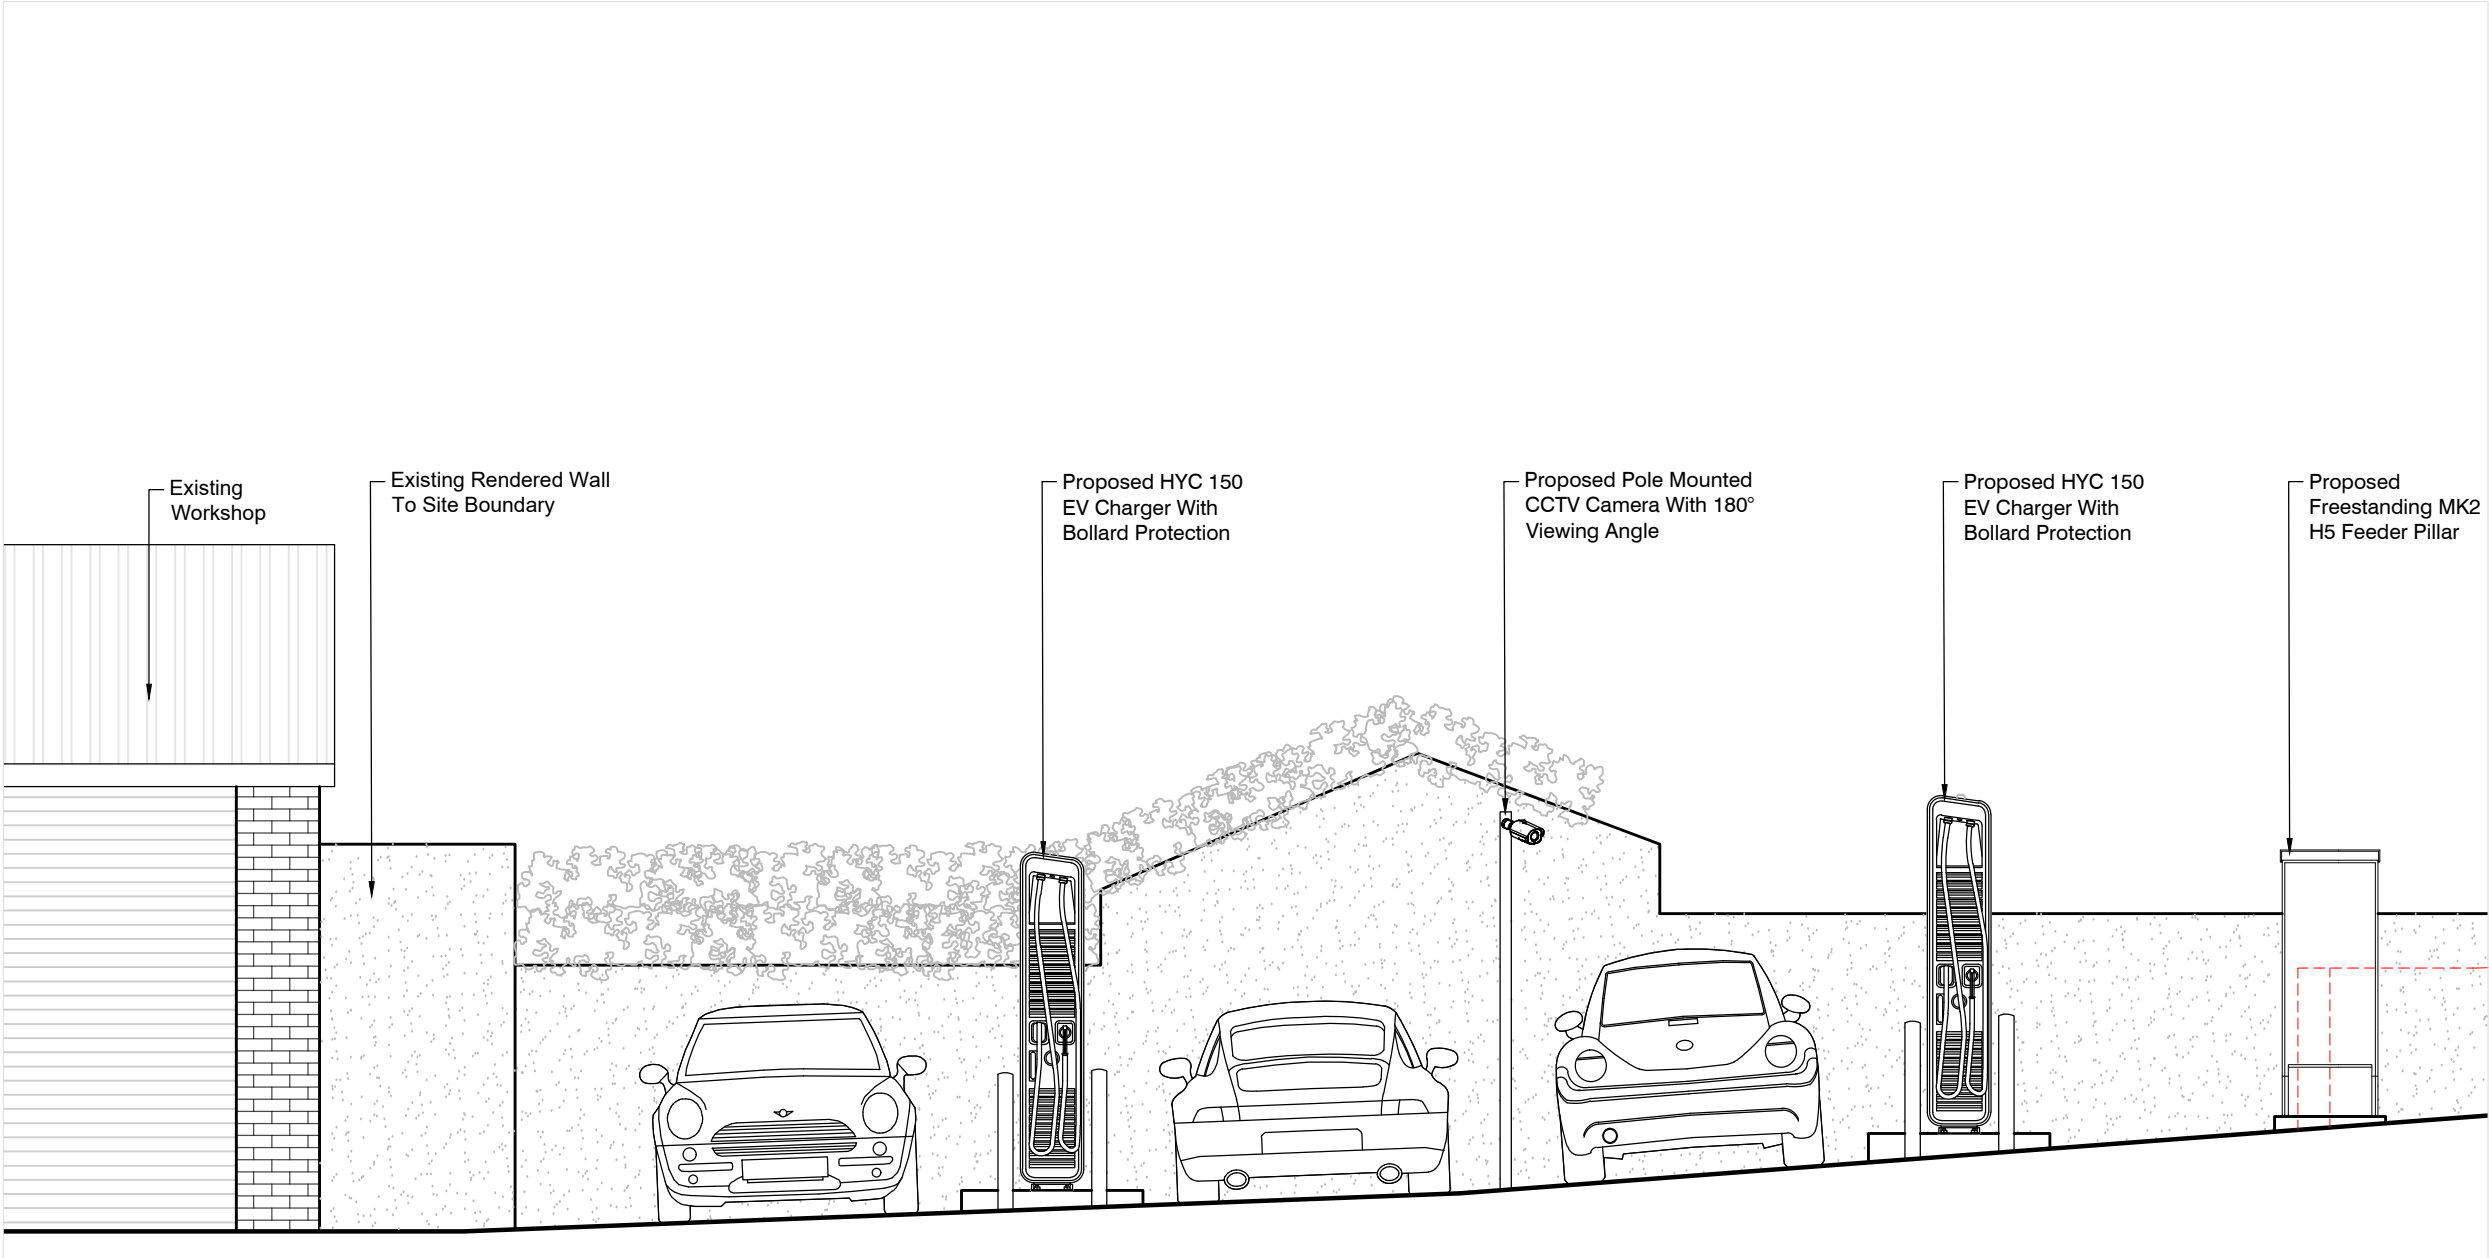

PROPOSED ELEVATION A
Scale 1:50

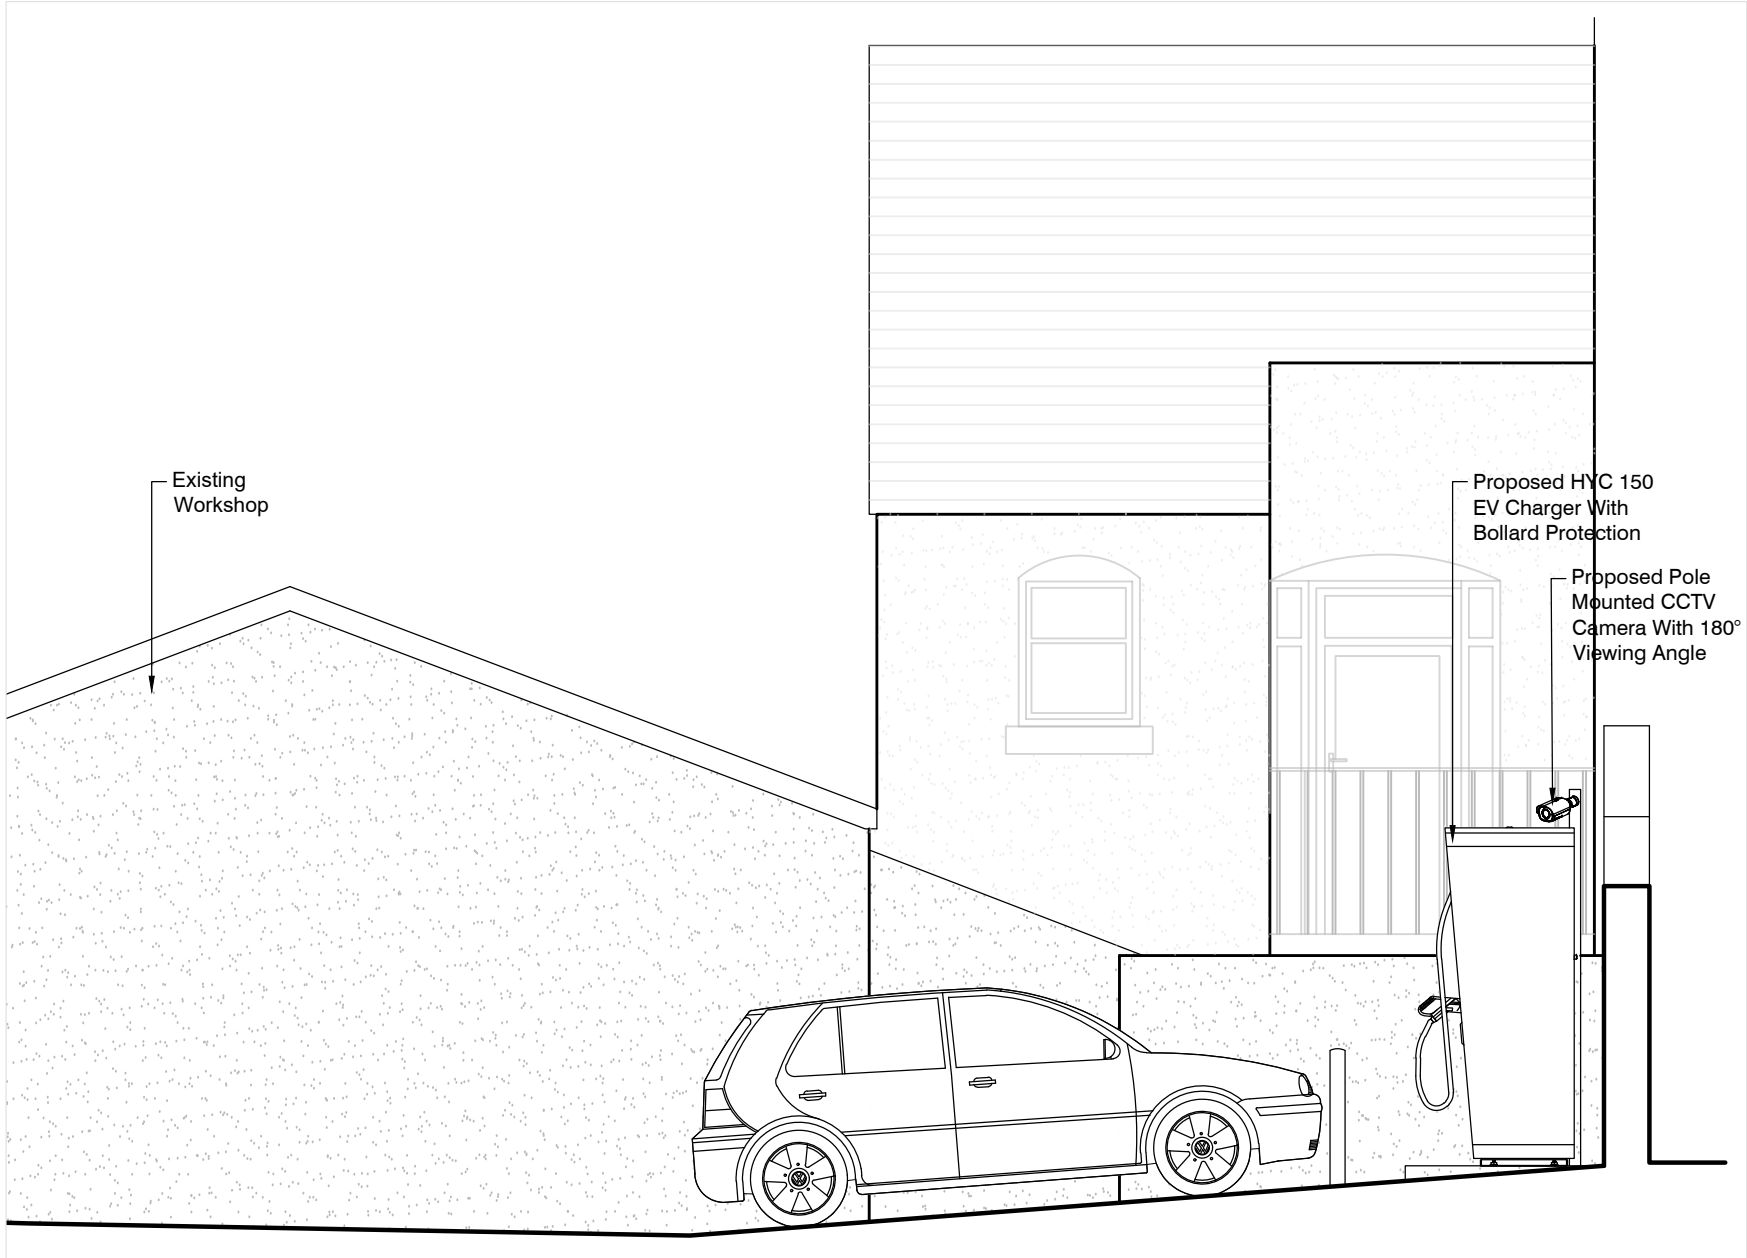

PROPOSED ELEVATION B
Scale 1:50

PLEASE NOTE

1. DO NOT scale from this drawing, use figured dimensions only.

2. All dimensions to be checked on site by the contractor.

3. Please report any discrepancies to JHA Ltd immediately.

4. All setting out dimensions are approximate. To be marked out on site for approval by JHA Ltd prior to construction.

NOTES:

*

//**

Description of Revision

Ref

Date

Revision

Initial

Project / Client:

PROPOSED
E.V CHARGING BAYS
TO
WHARTONS GARAGE
1 DUKE STREET
MILLOM
LA18 5BB

Issue:

PLANNING ISSUE

EXISTING / PROPOSED ELEVATIONS

jha

PULMANN

T

01302 364565

E

enquiries@j-h-a.co.uk

W

www.j-h-a.co.uk

JHA Pulmann,
18A Bridge Street
Milnrow, Rochdale,
OL16 3ND

T

01302 364565

E

enquiries@j-h-a.co.uk

W

www.j-h-a.co.uk

Scale:
1:50

Date:
APRIL 2025

Drawn By:
JW

Checked By:
JA

Drawing No:
M24/023/103

Sheet Size:
A2