




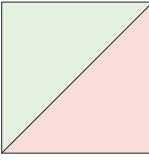


Management Area & Adoption Key

-  POS (Managed)
-  Private Shared Drive (Managed)
-  Service Strip (Highways / Managed)
-  Roads (Highways)
-  Pavement (Highways)



MANNINGELLIOTT
 PARTNERSHIP

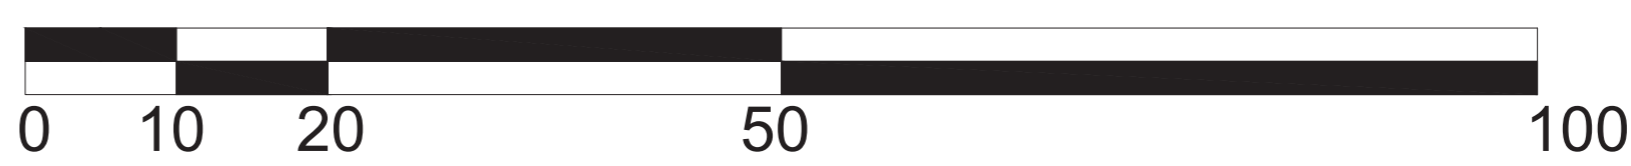Chartered Architects &
 Designers
 Manelli House, Suite 1
 Cowper Road, Penrith
 Cumbria CA11 9BW
 t: 01768 868 800
 e: post@manning-elliott.co.uk
 w: manning-elliott.co.uk

project title:
 Proposed Housing Development
 Land at Harras Dyke Farm
 Whitehaven

drawing title:
 Managed Area & Adoption Plan
 Site Layout Plan as Proposed

issue stage:
 PLANNING ISSUE

date: APR 21 drawn: MH/CS scale @ A1:
 1:500

drawing number: 1931-PL215	revision: D
-------------------------------	----------------