


Frizington Parks Farm

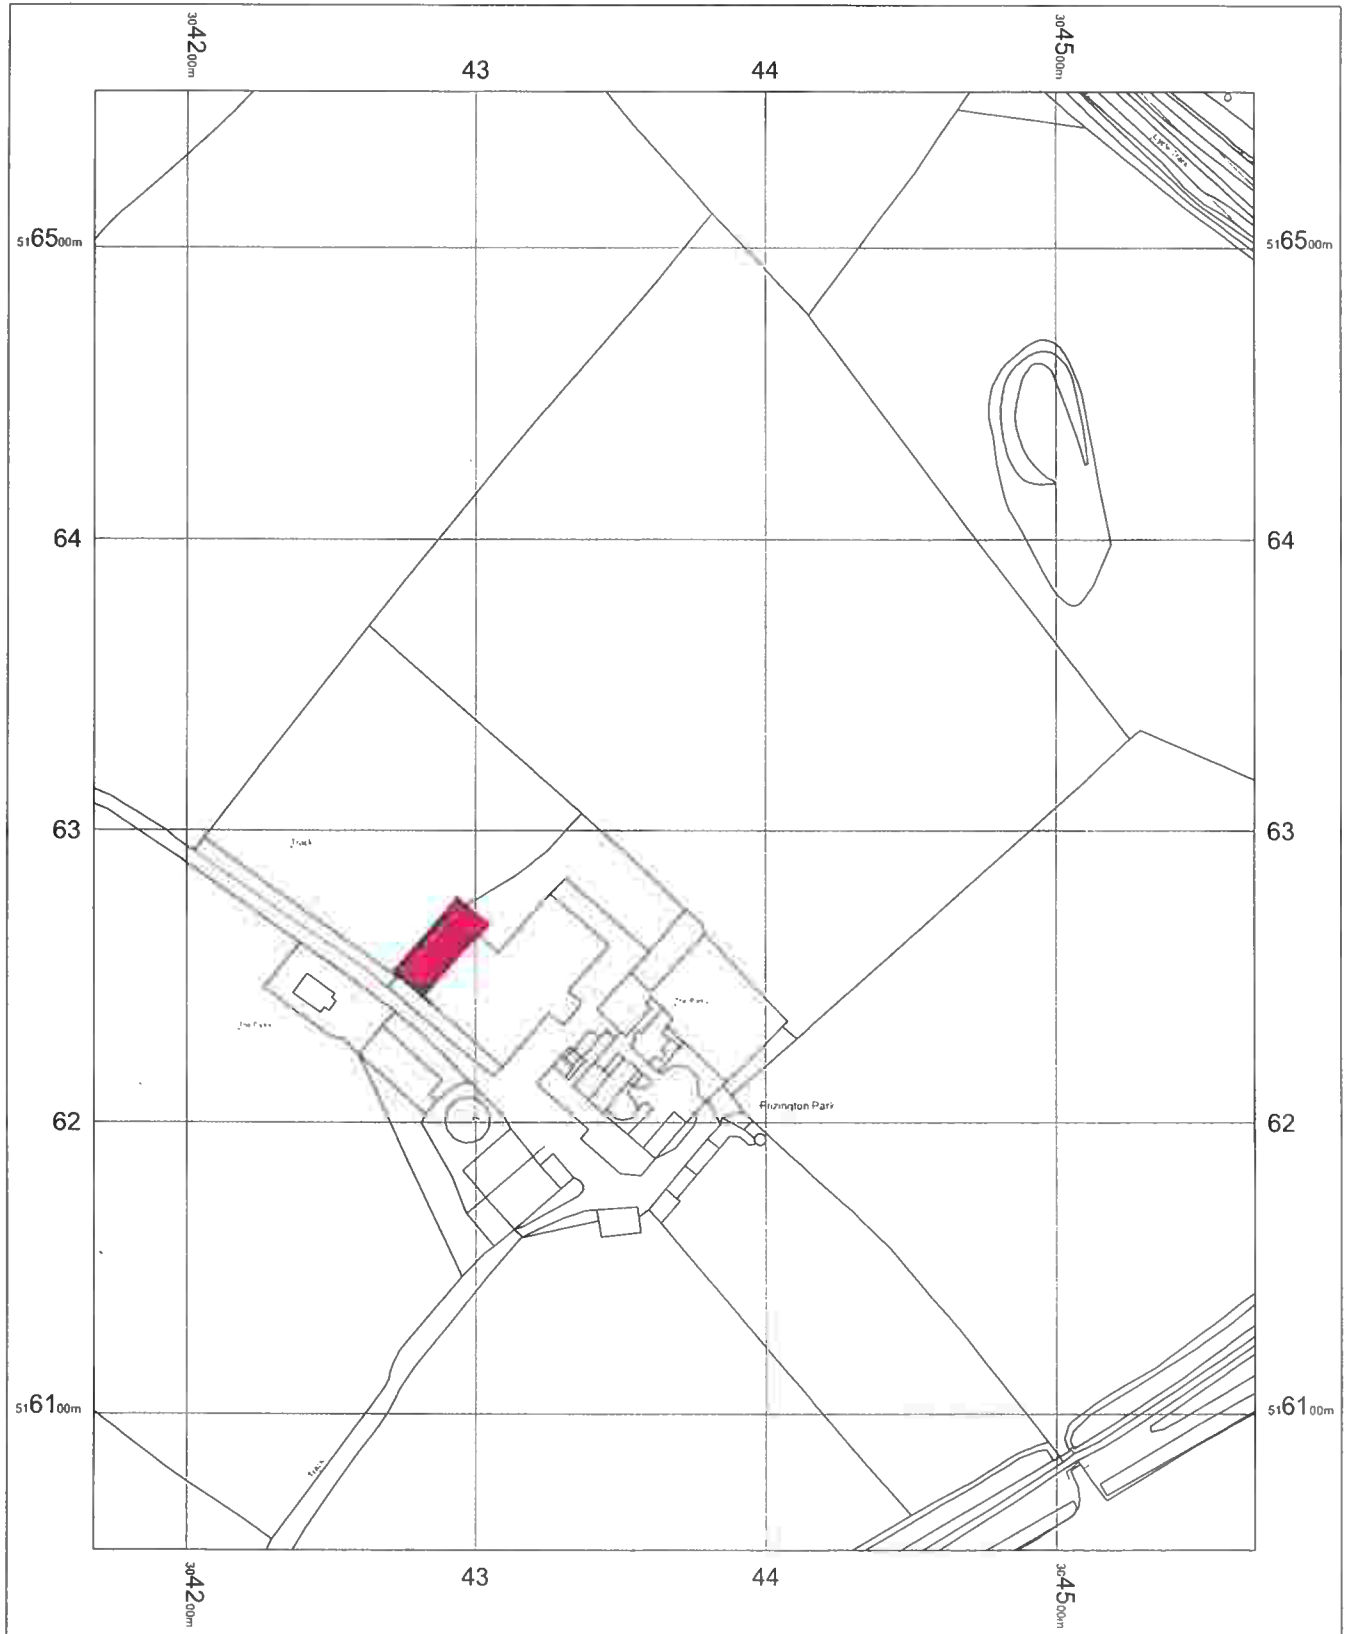

SHED
= EXTENSION

OS Mastermap
25 April 2011, ID: CM-00069482
www.centremapslive.co.uk

1:2500 scale print at A4, Centre: 304368 E, 516304 N

©Crown Copyright. Licence no. 10001998

