




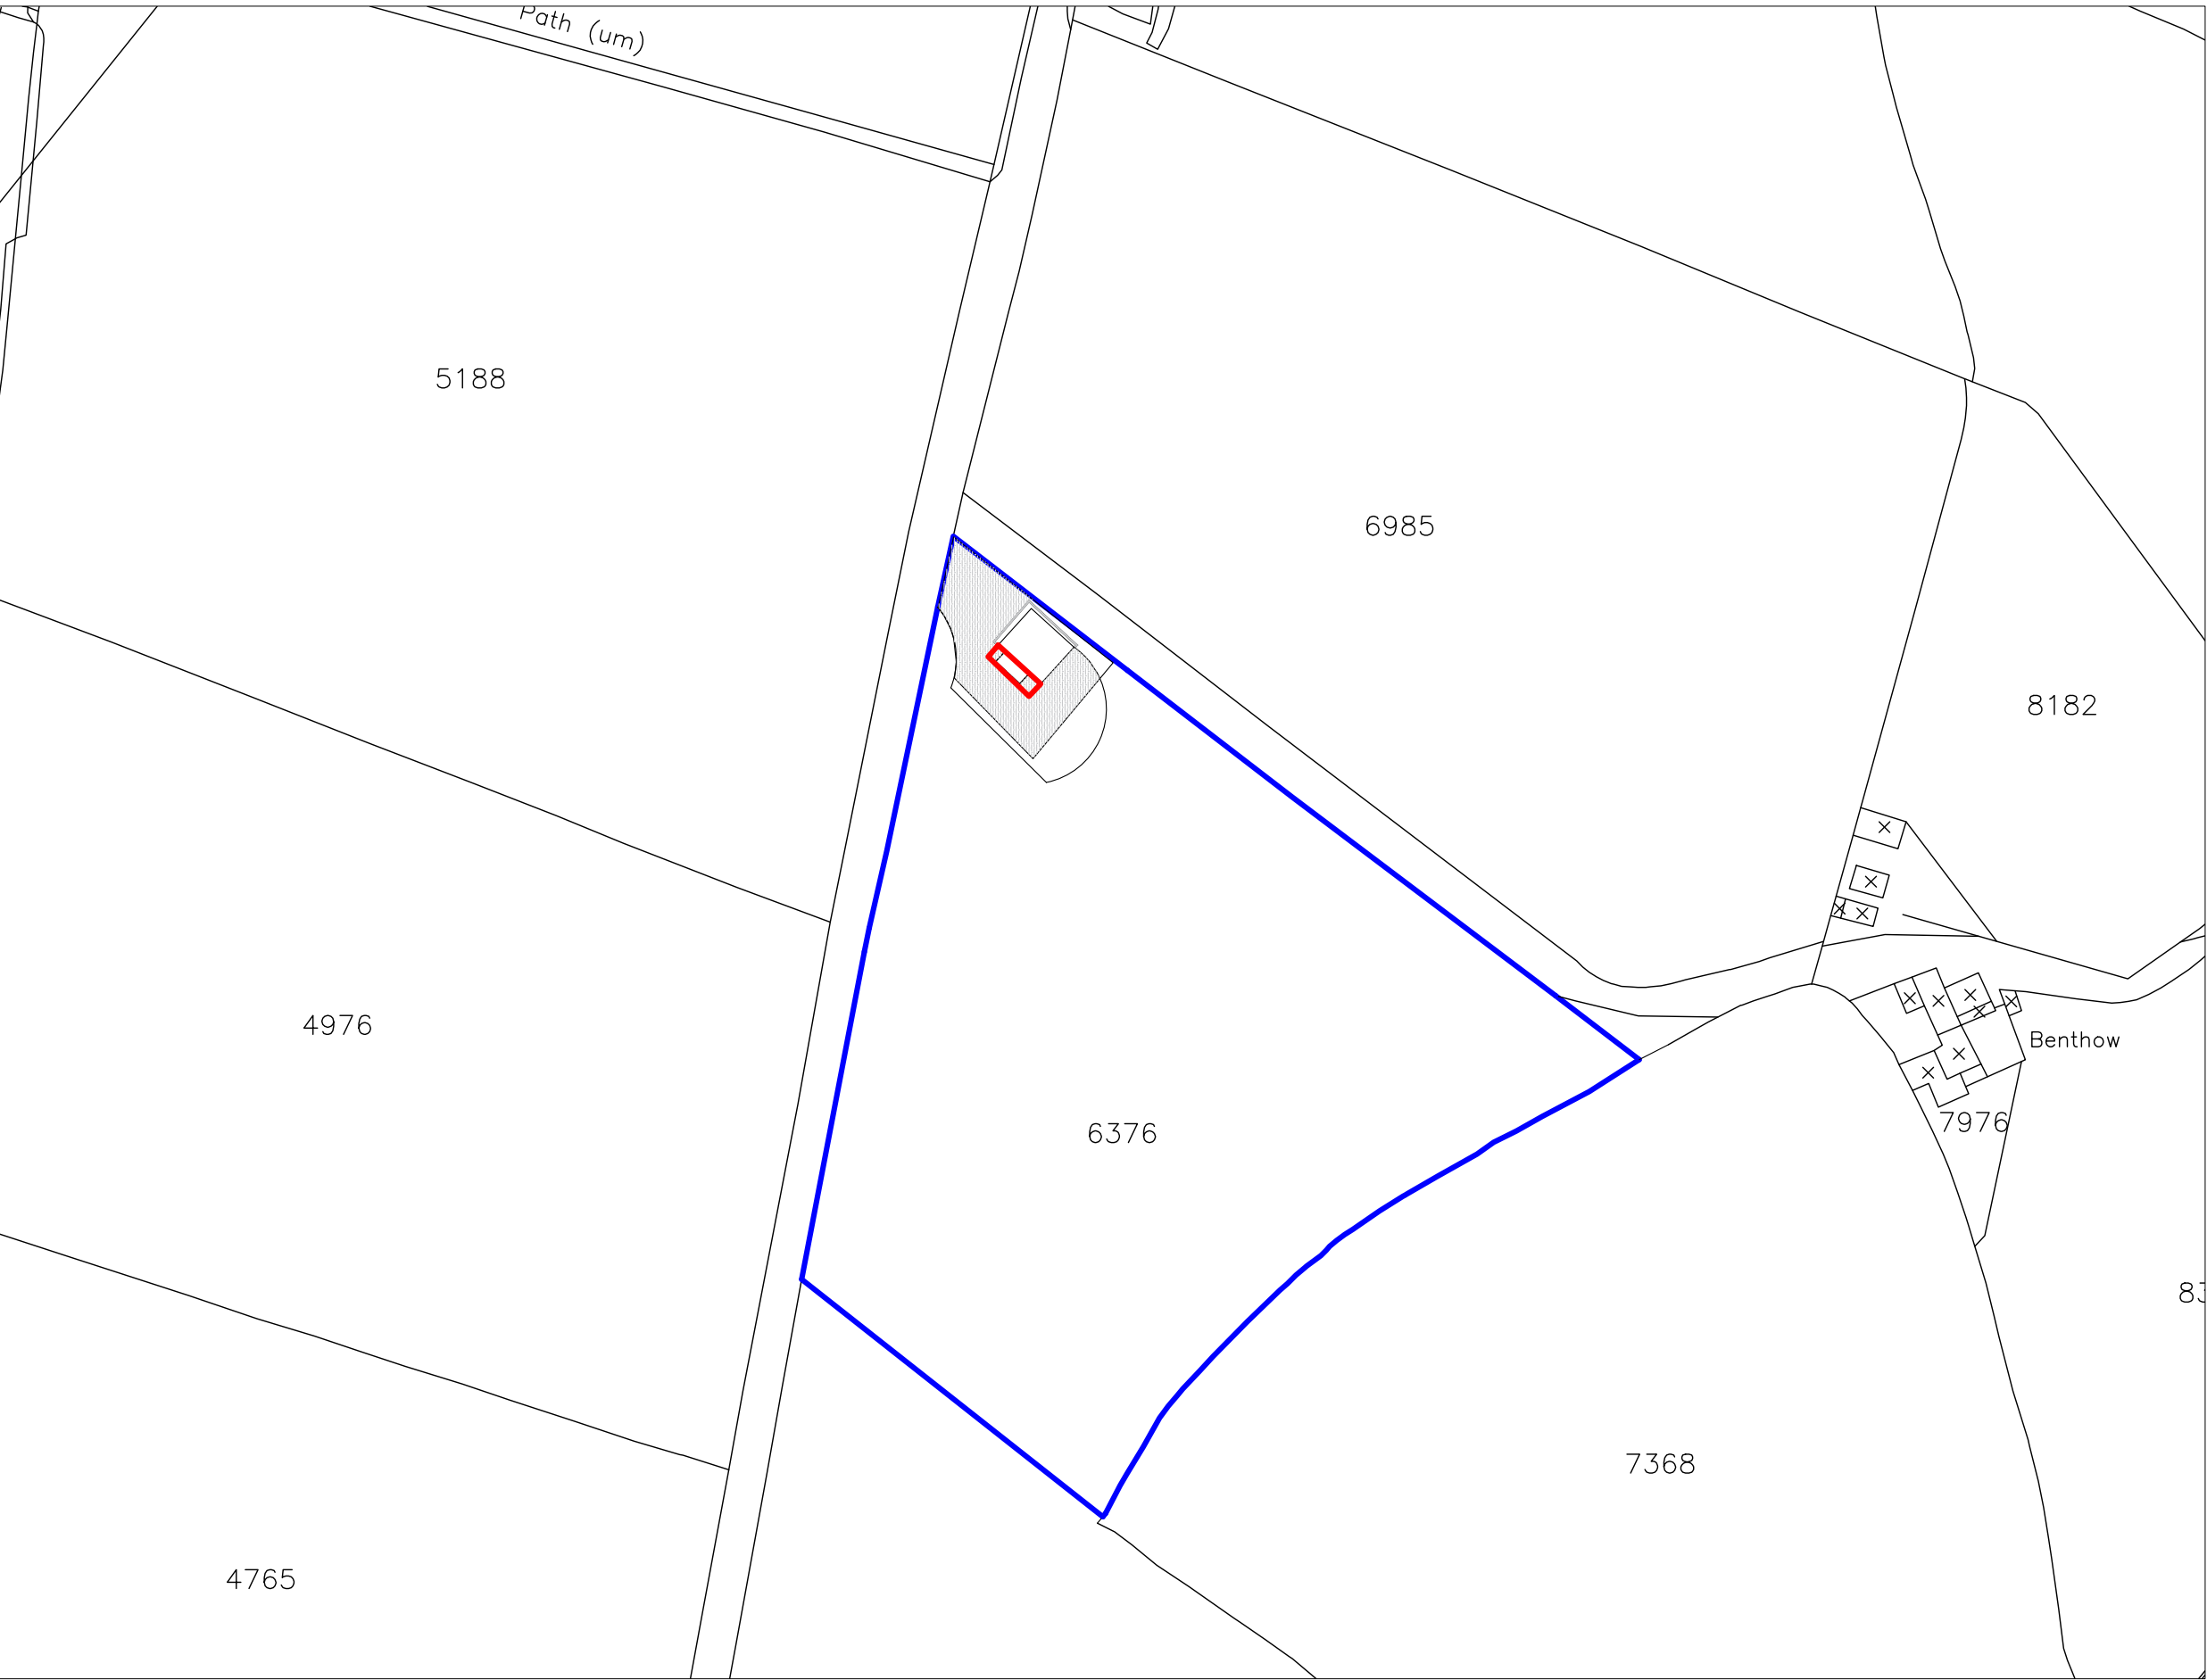

Location plan  
Scale 1/1250

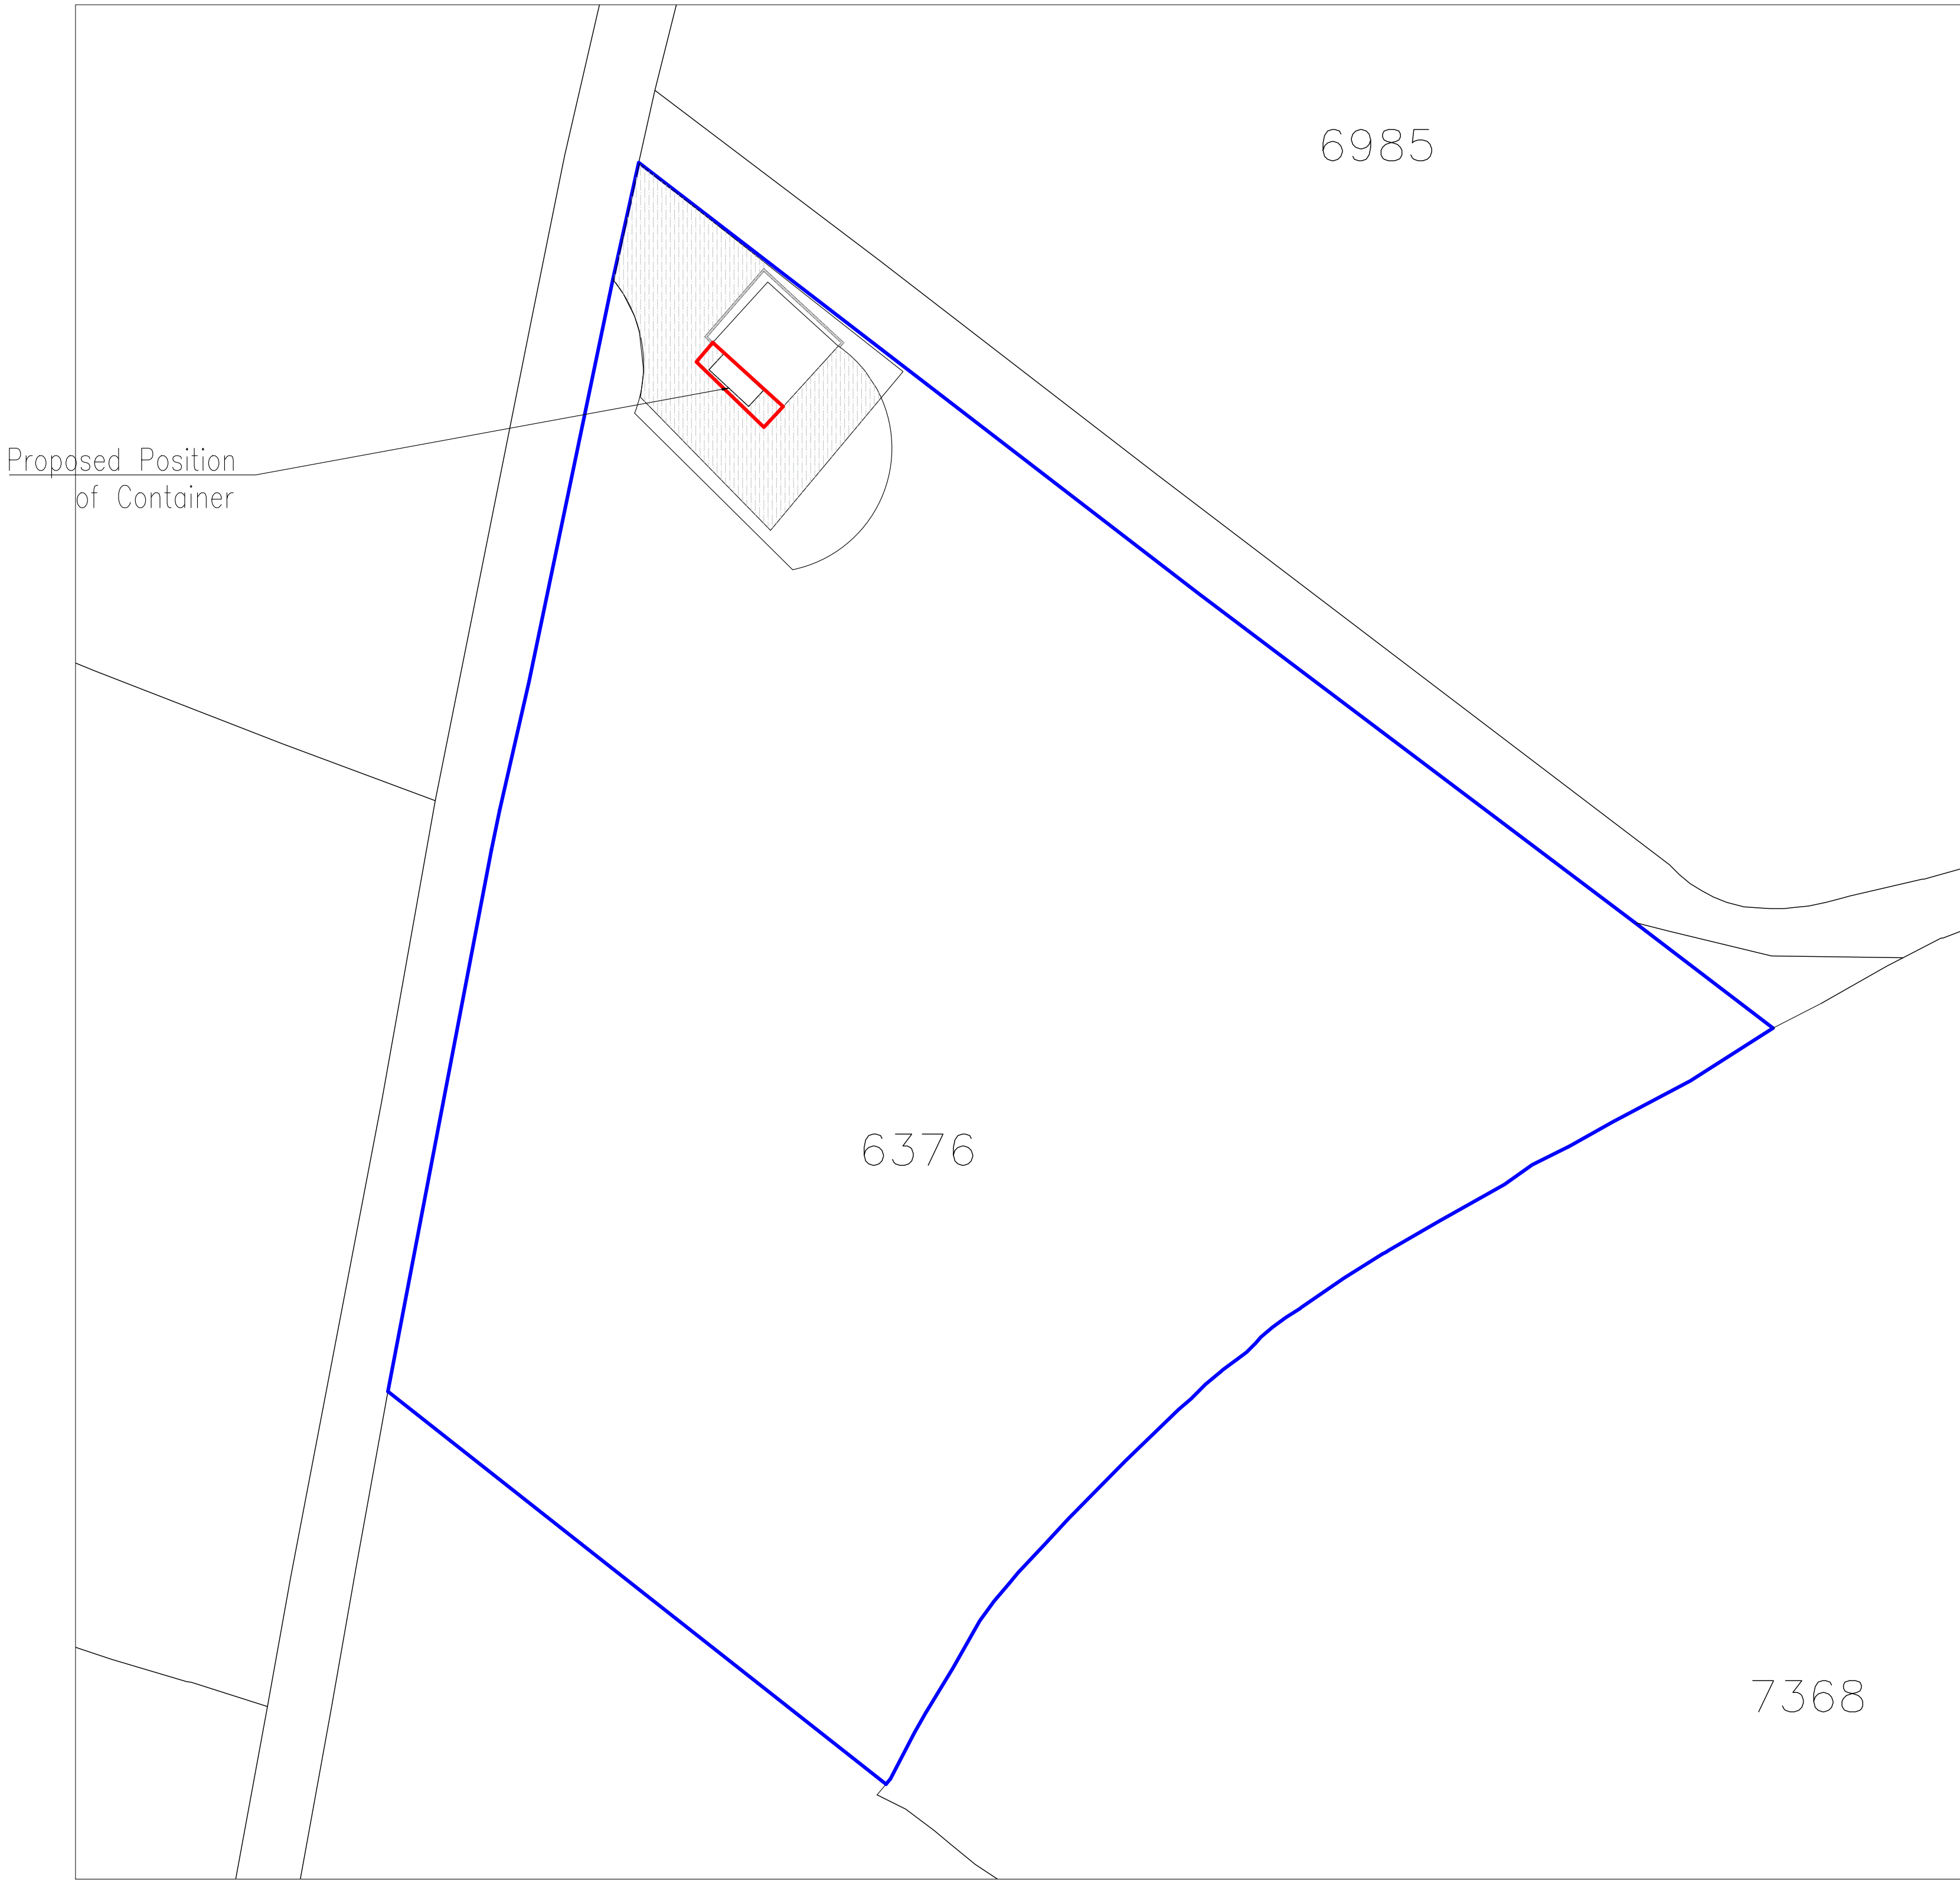

Location plan  
Scale 1/500

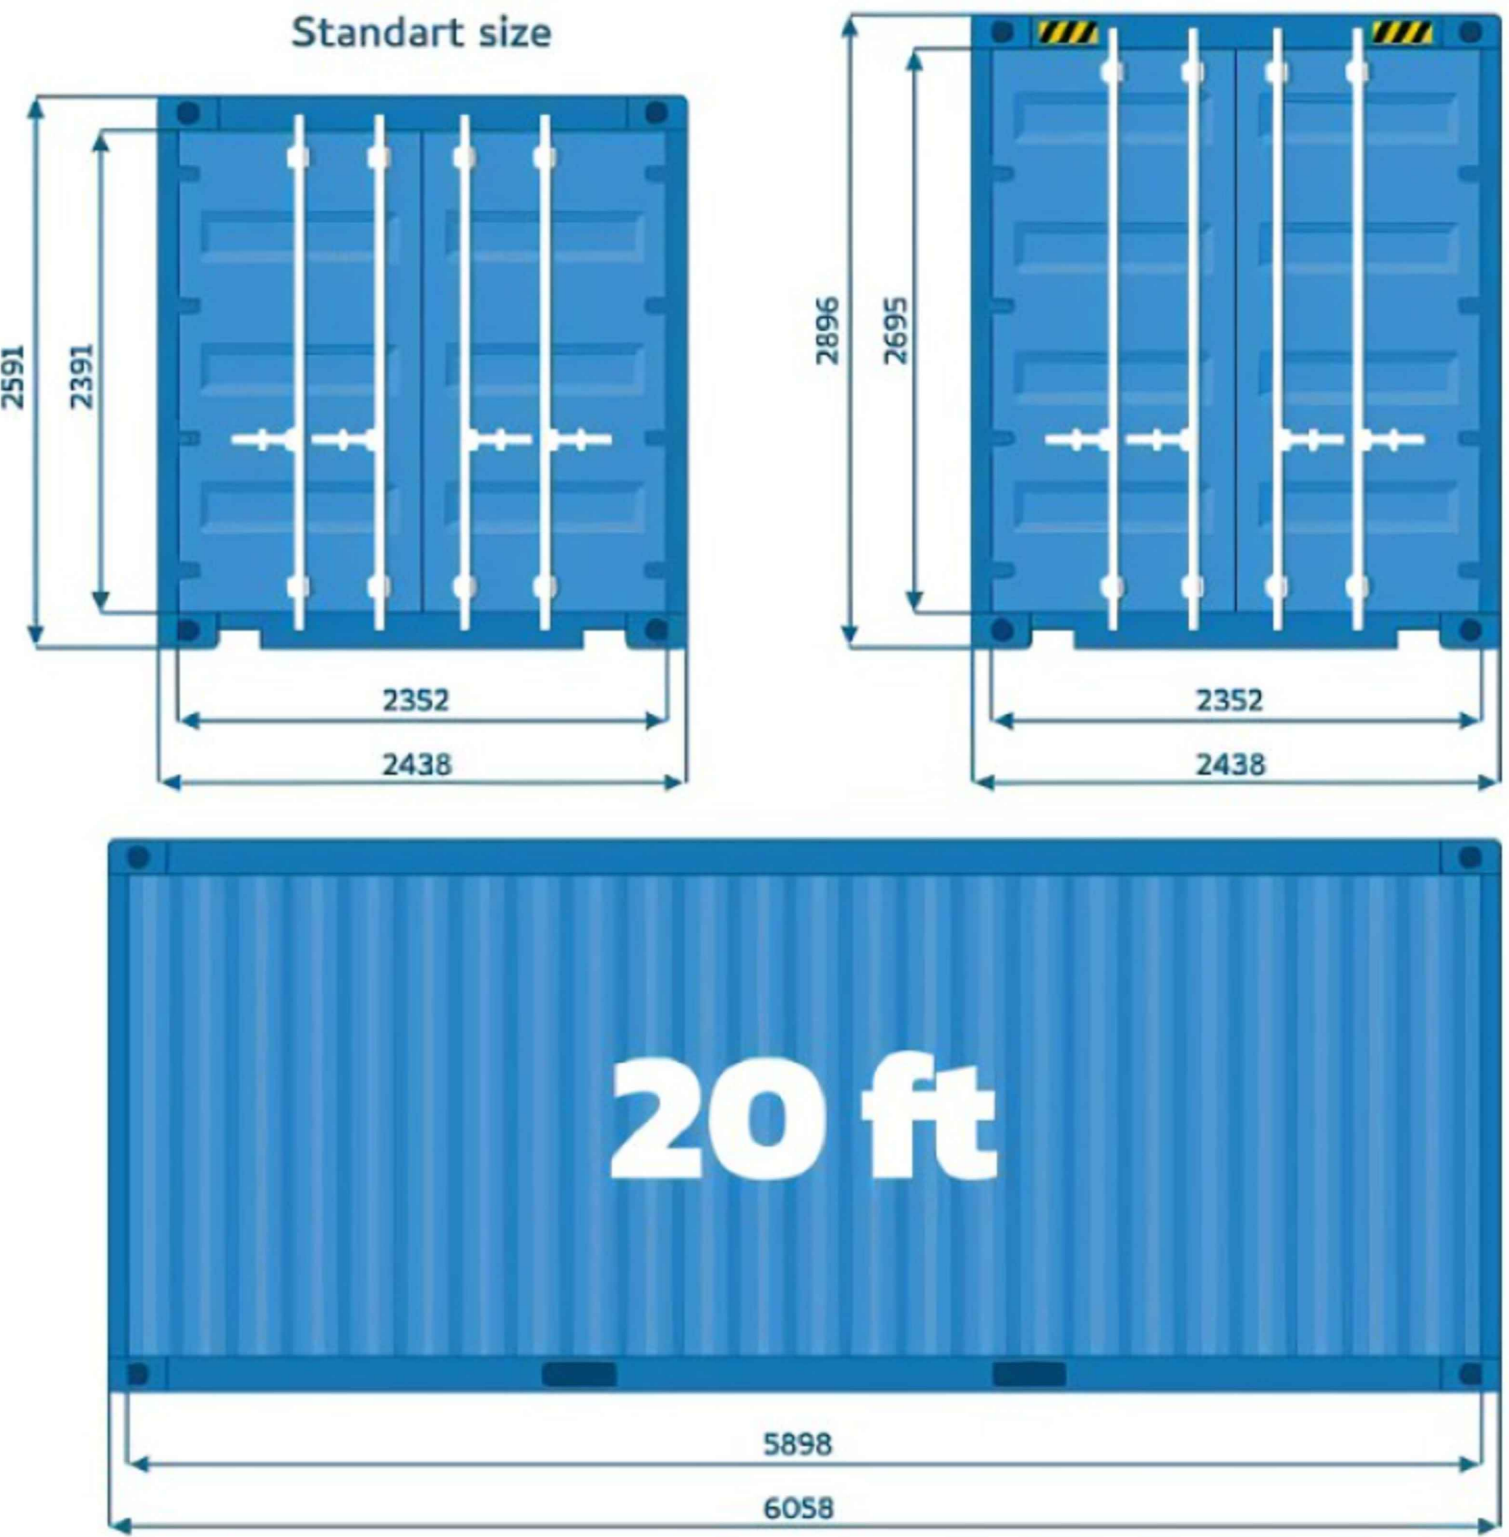

Above Container for Size illustrative purposes only, Colour of proposed container to be the same as Agricultural Building