


EXISTING BLOCK PLAN

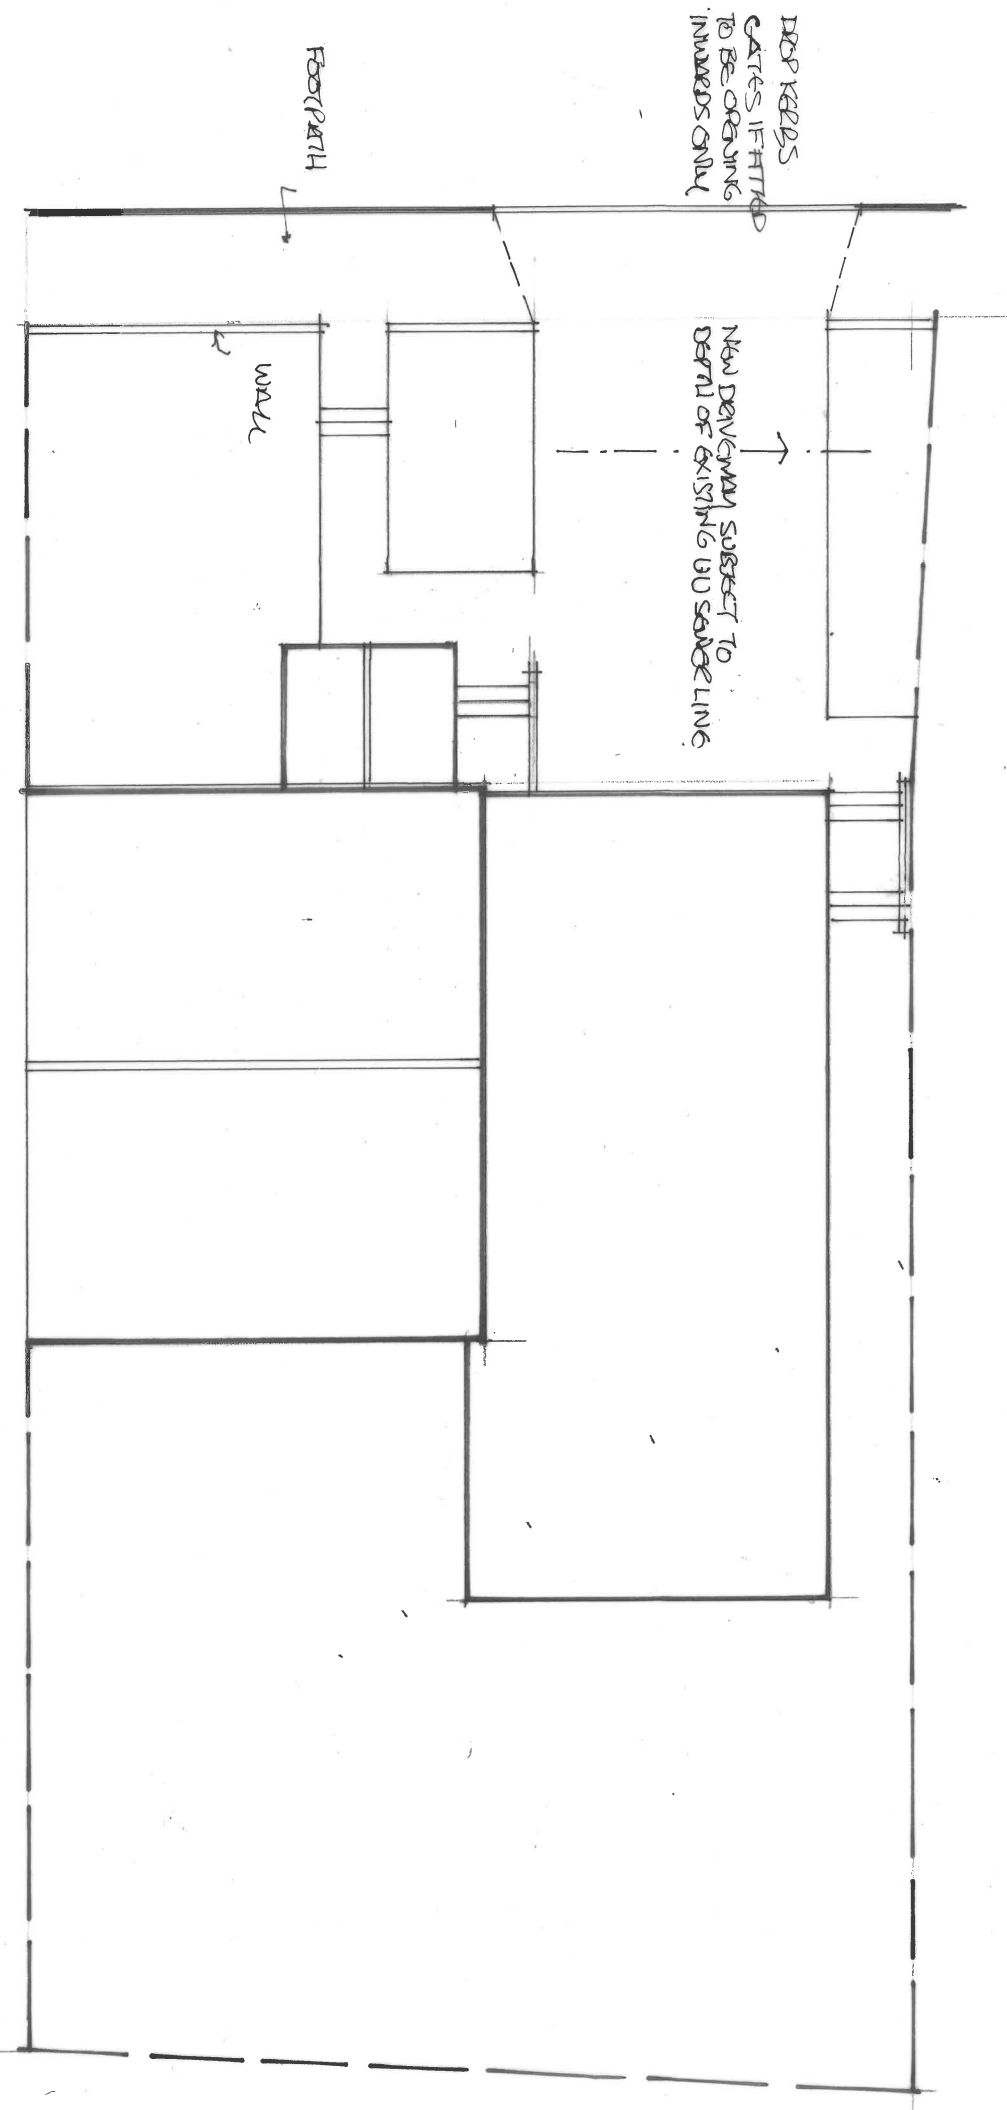

PROPOSED BLOCK PLAN

PROPOSED SINGLE STOREY SIDE EXTENSION FOR FAMILY ROOM, ADDITIONAL
BEDROOM AND FRONT PORCH
45 MUNCASTER ROAD, HENSINGHAM, WHITEHAVEN CA28 8ER
FOR MR AND MRS M CHAN