



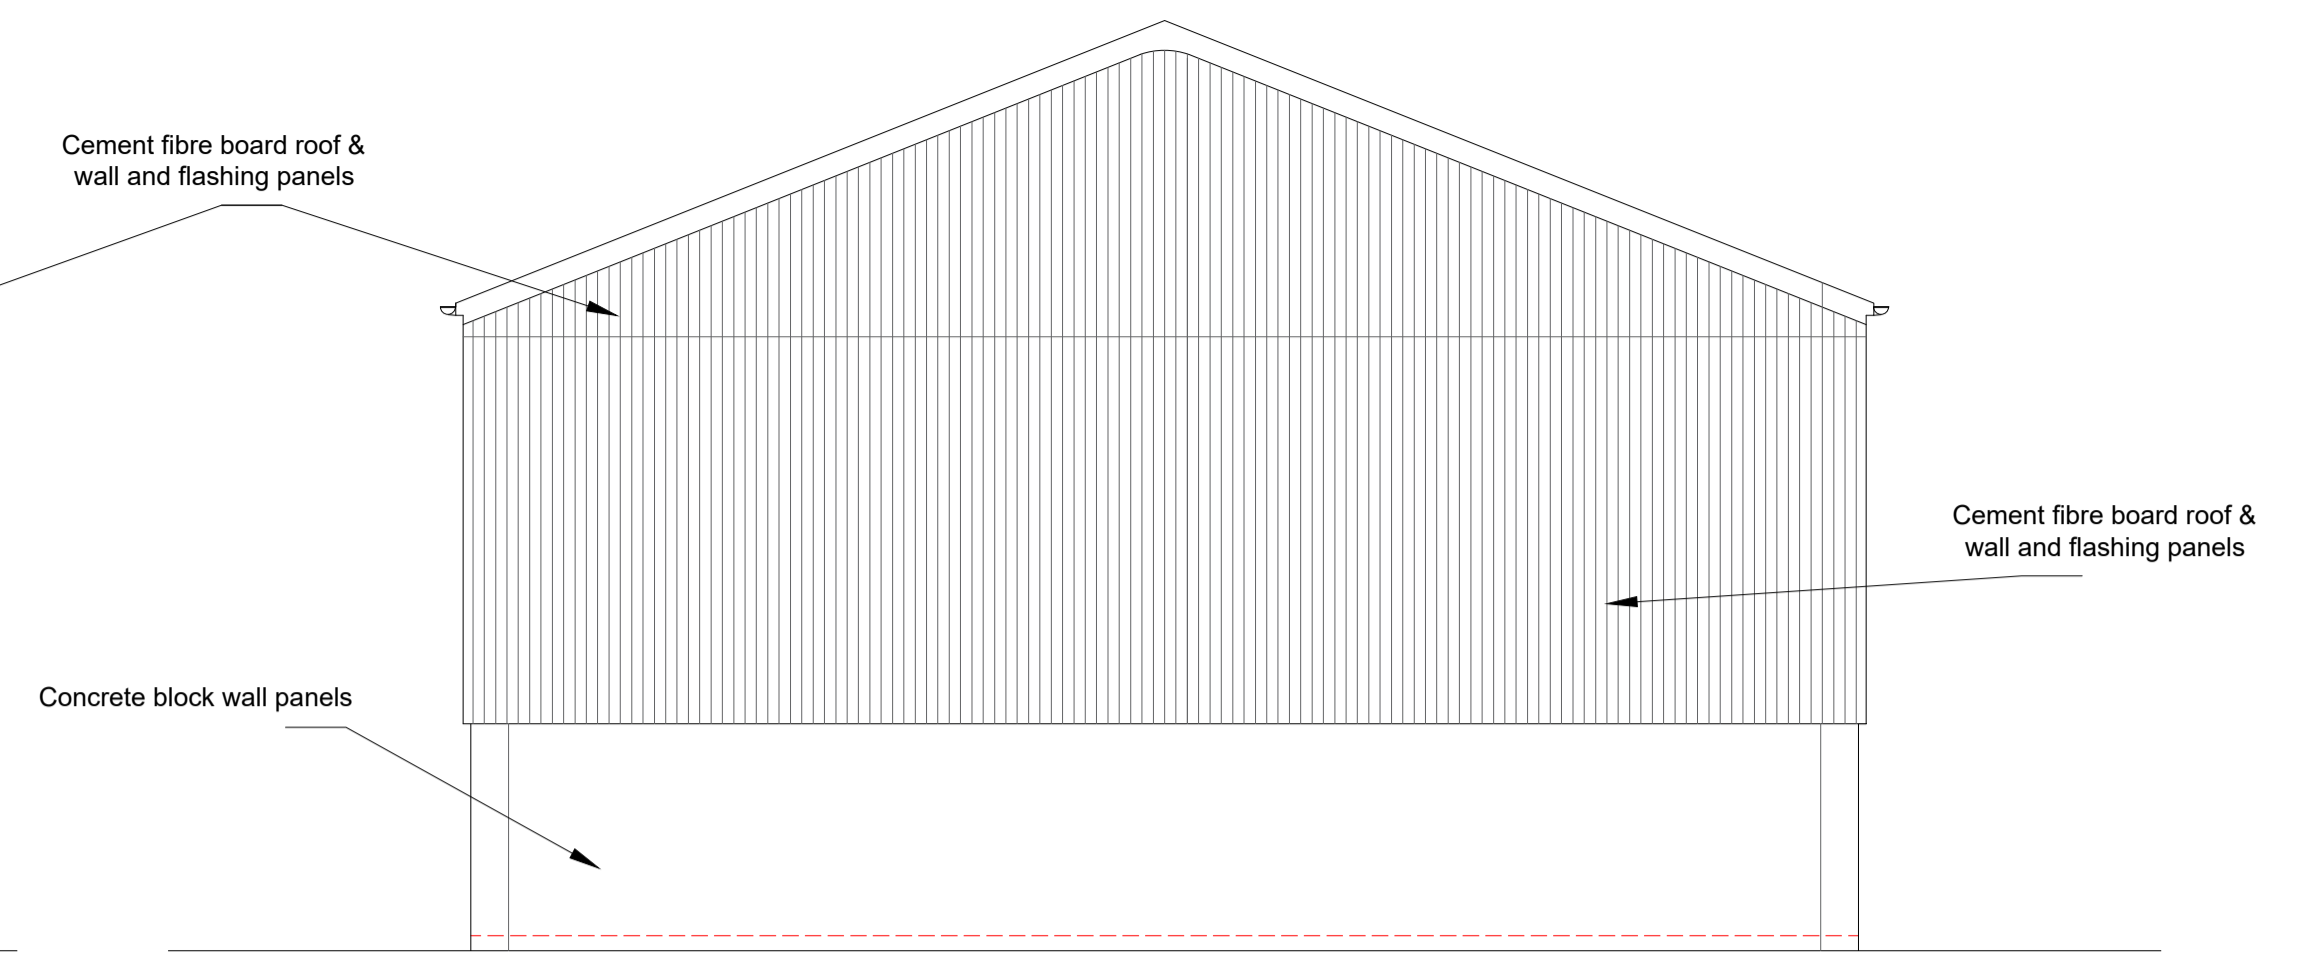


**West Elevation**




**South Elevation**

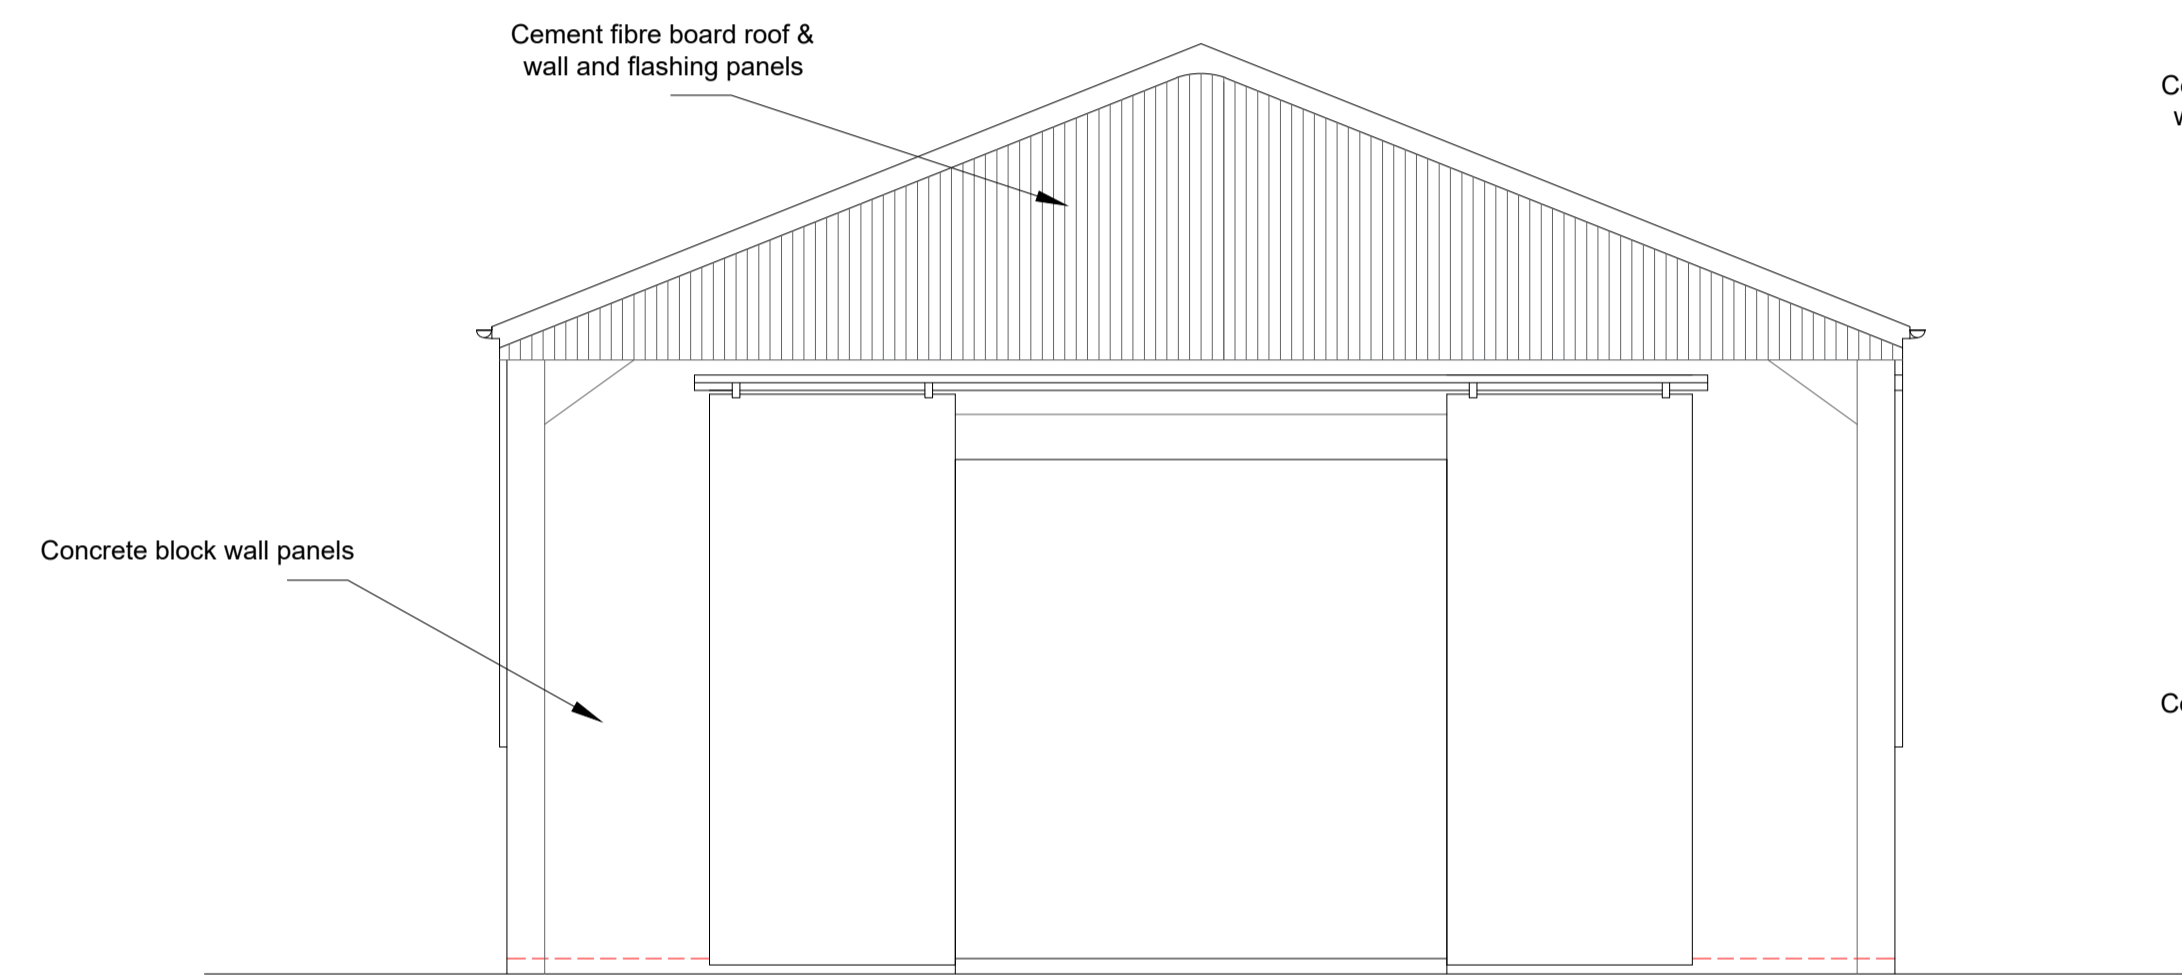

**North Elevation**

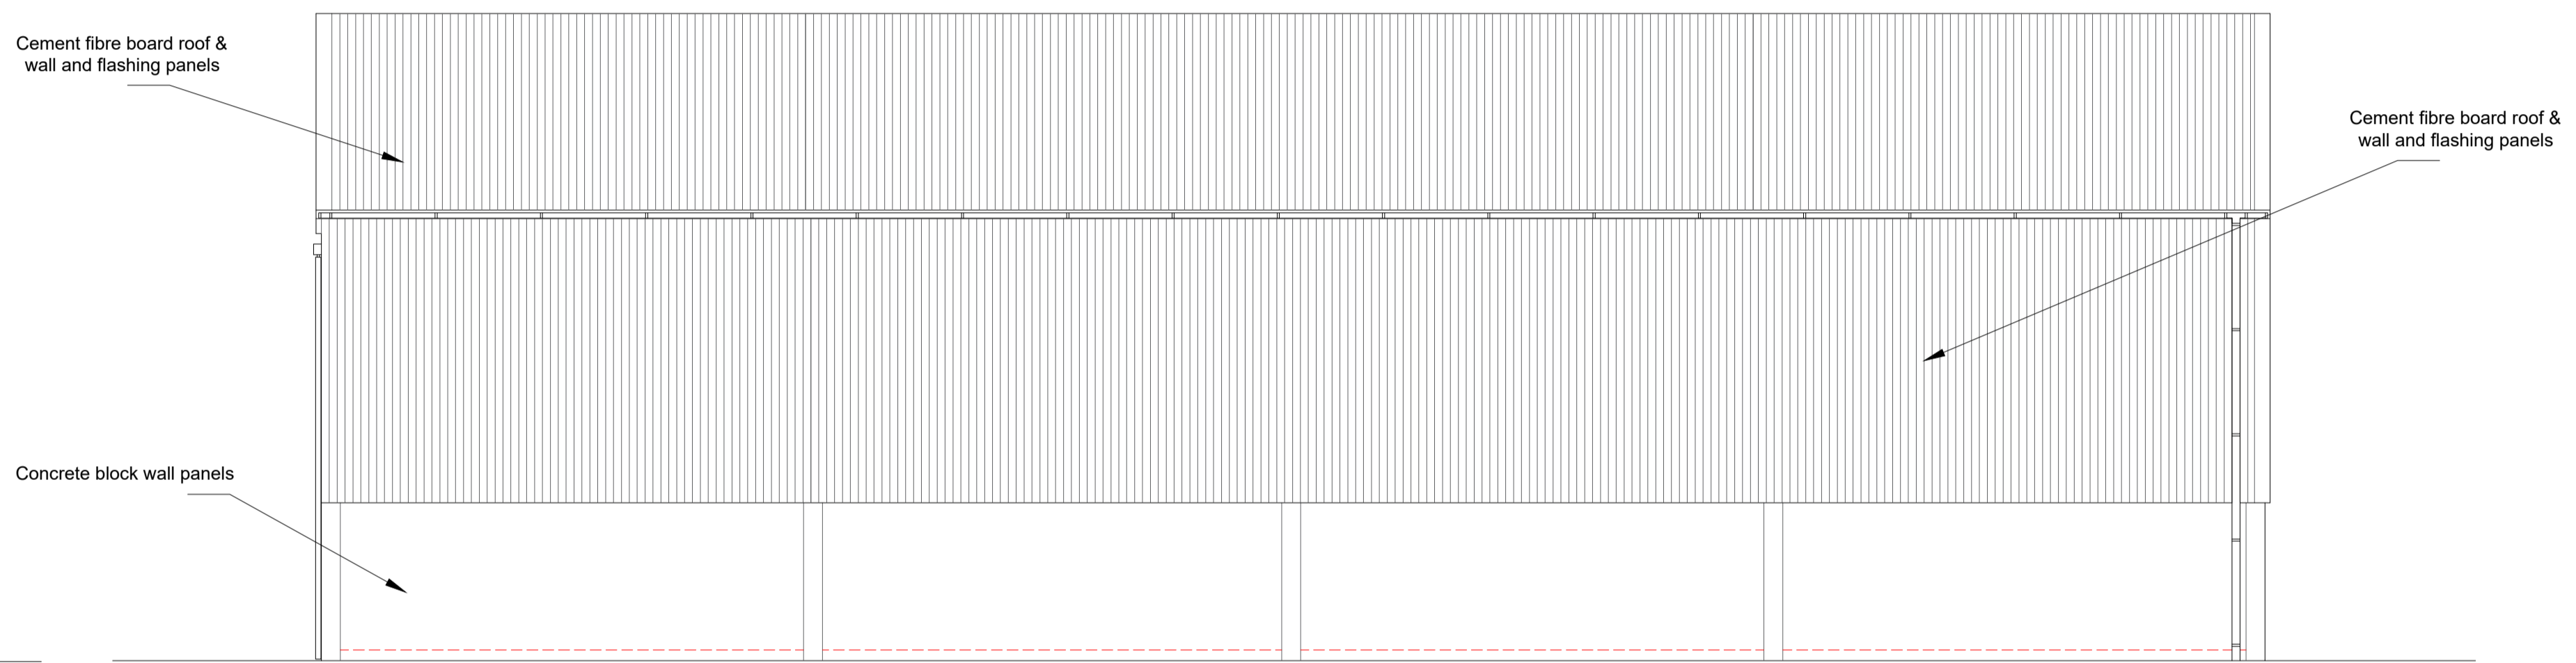

**East Elevation**

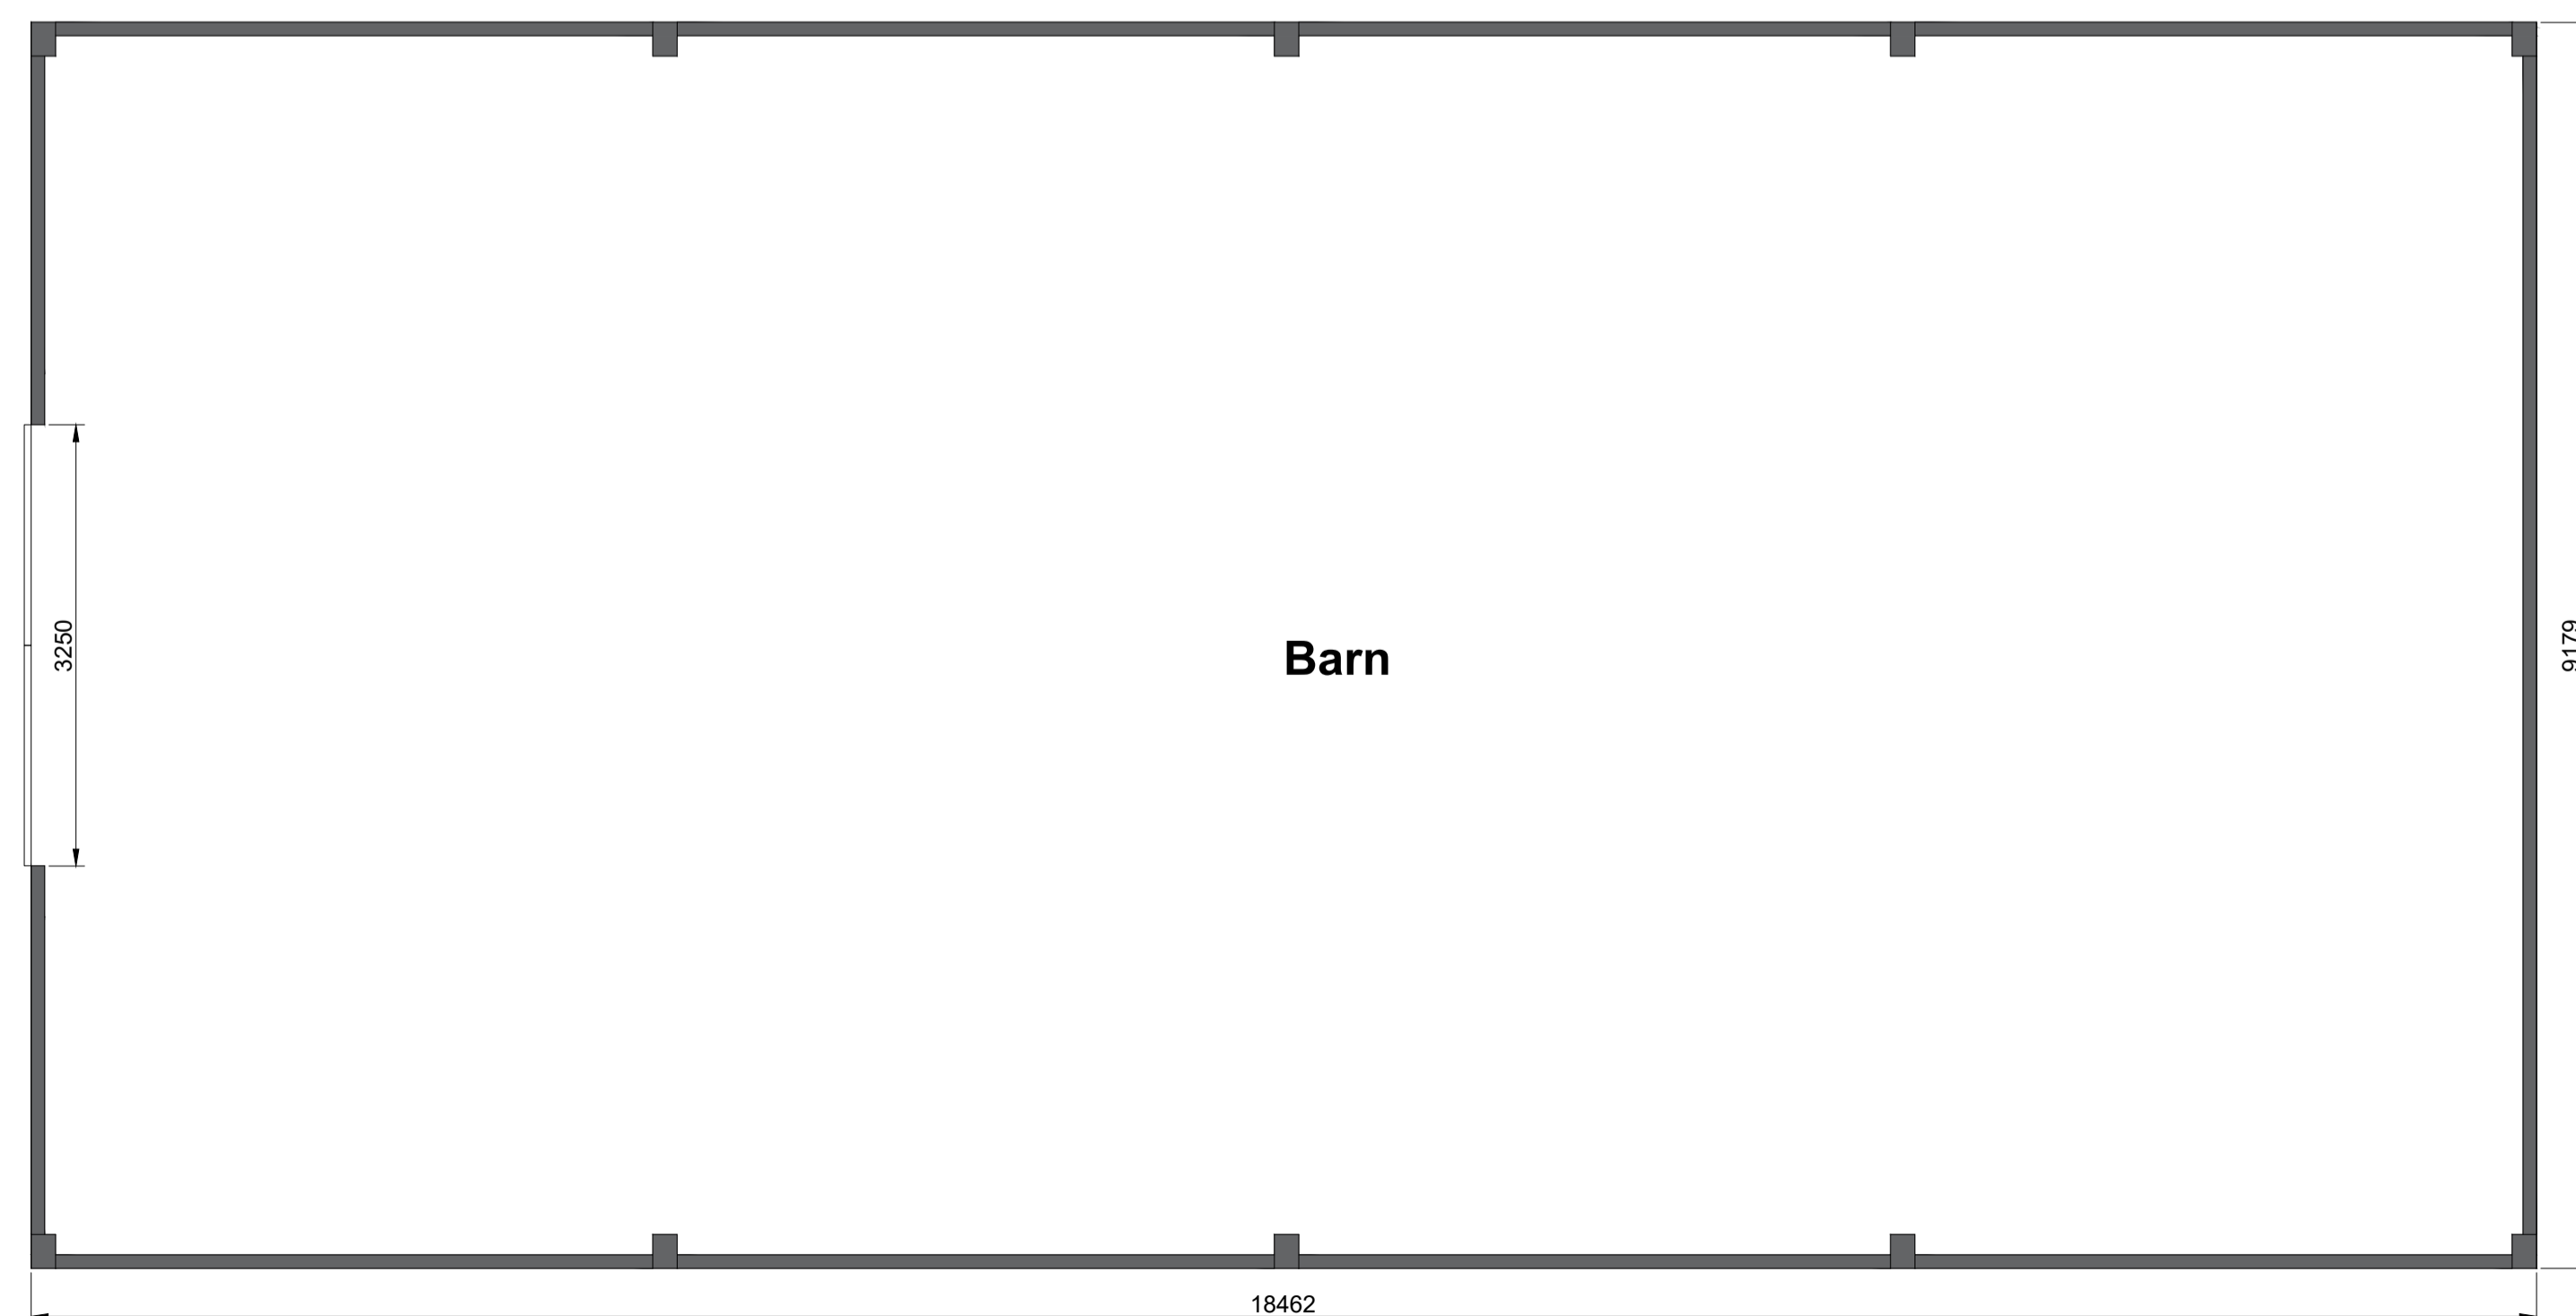

**Existing Ground Floor Floor Plan**

Address	Moss Dalts, Egremont, Cumbria, CA22 2NP		
Project	Proposed Barn A Conversion Existing Elevations & Floor Plans		
Ref	MD-DD-001	Rev	-
Scale	1/50	Date	27th Nov 2022
Client	Mr & Mrs Dhallon	Paper Size	A1