




East Elevation

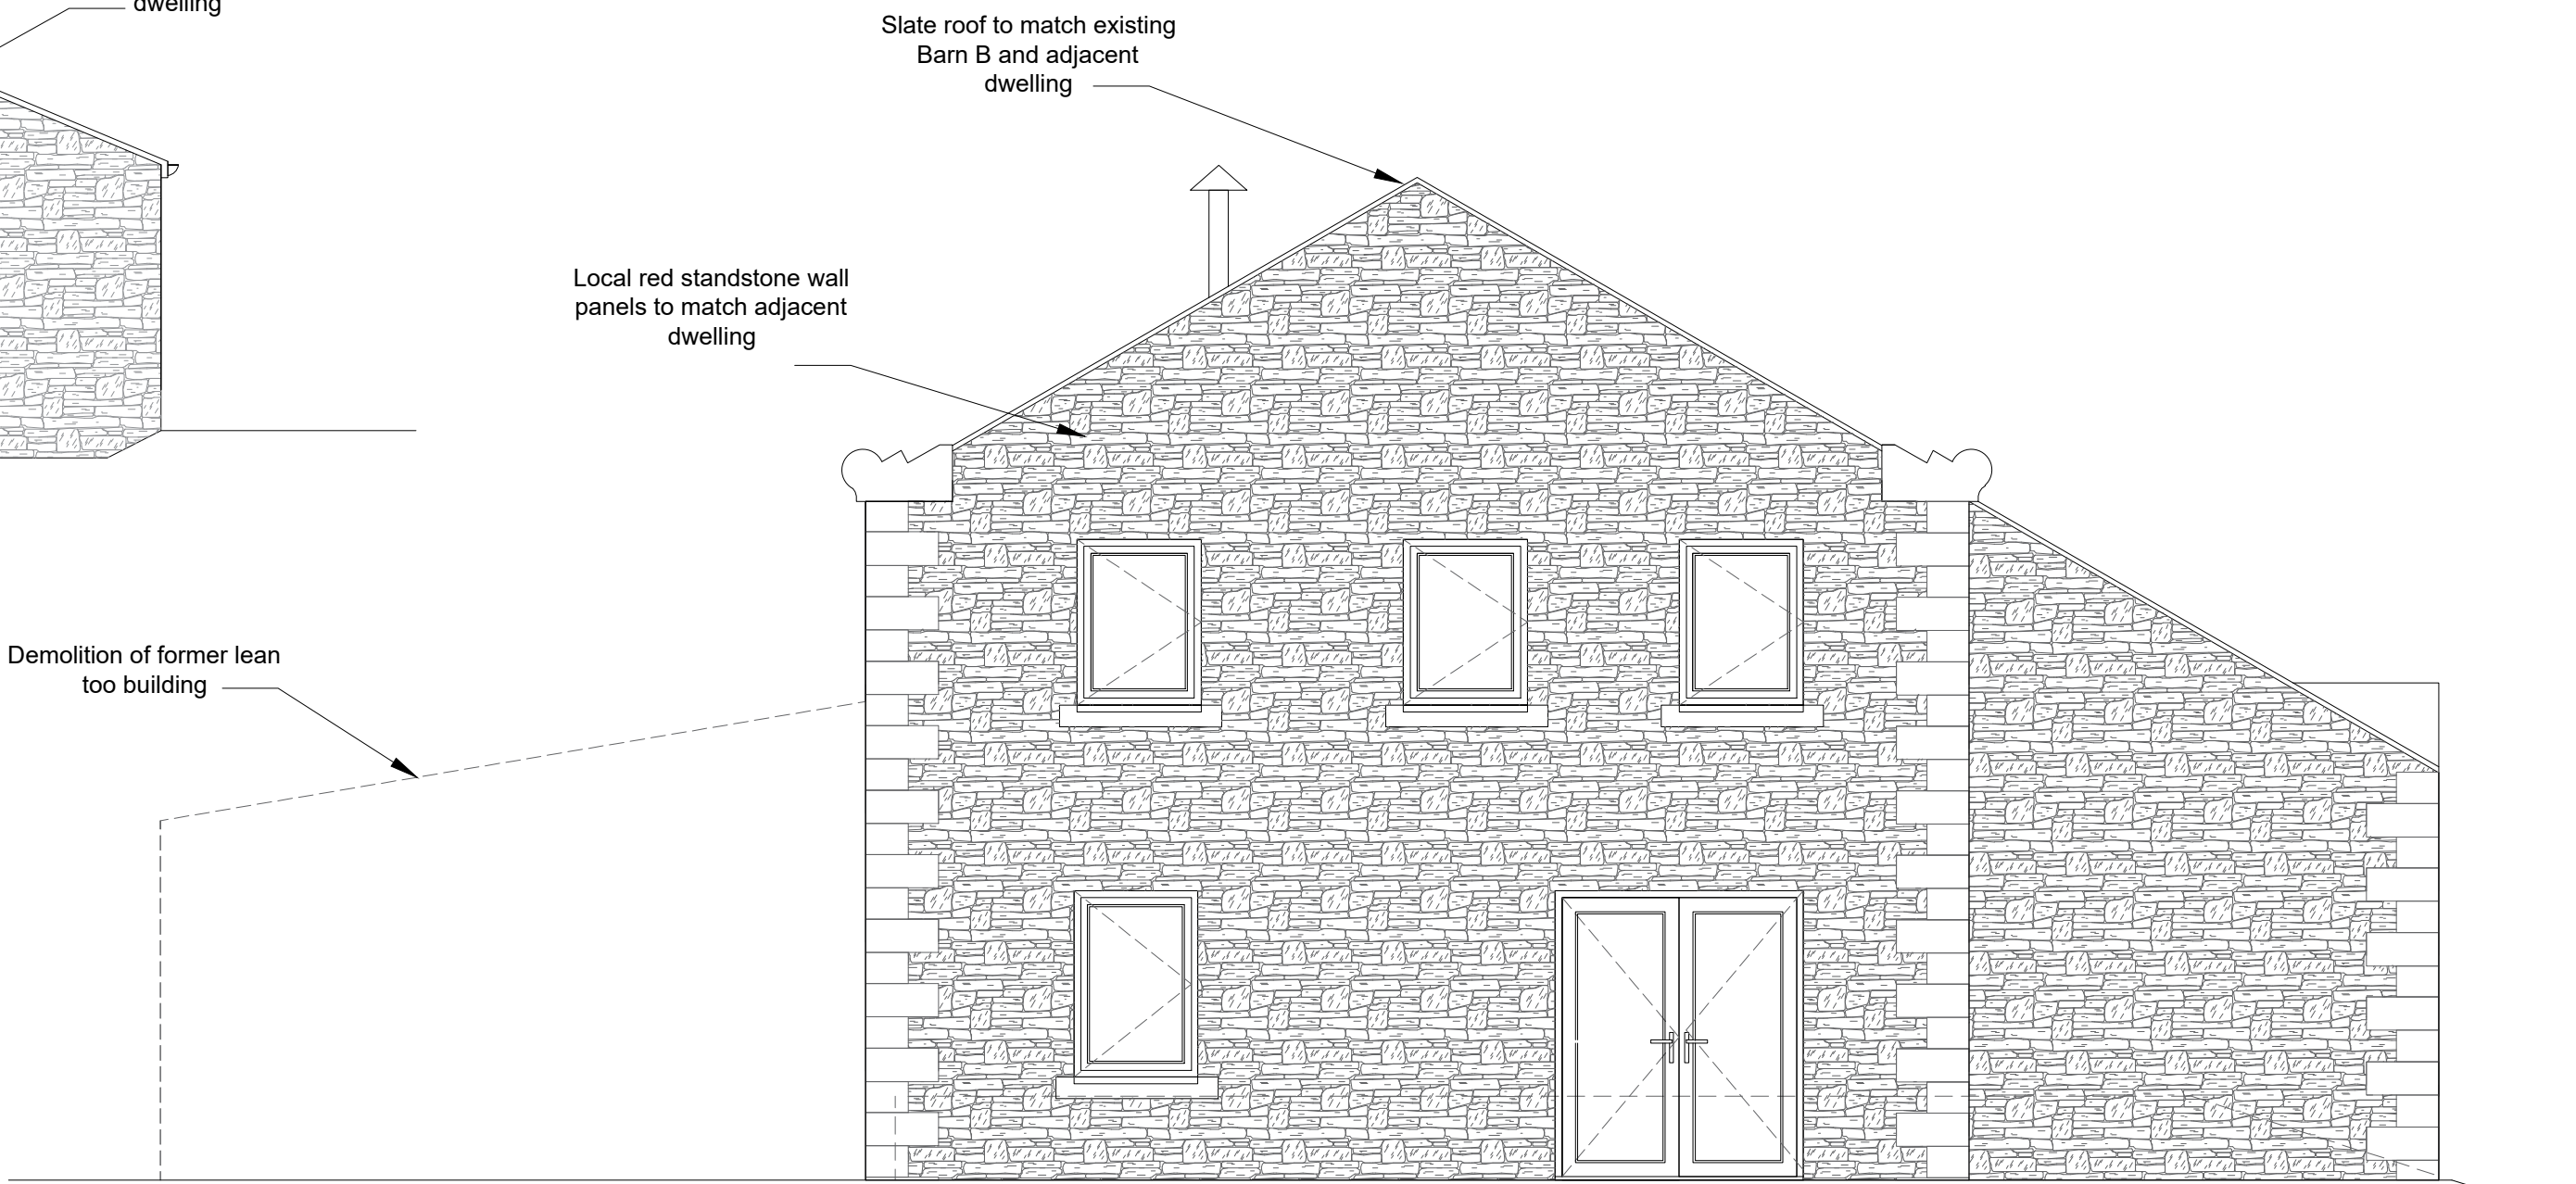

North Elevation

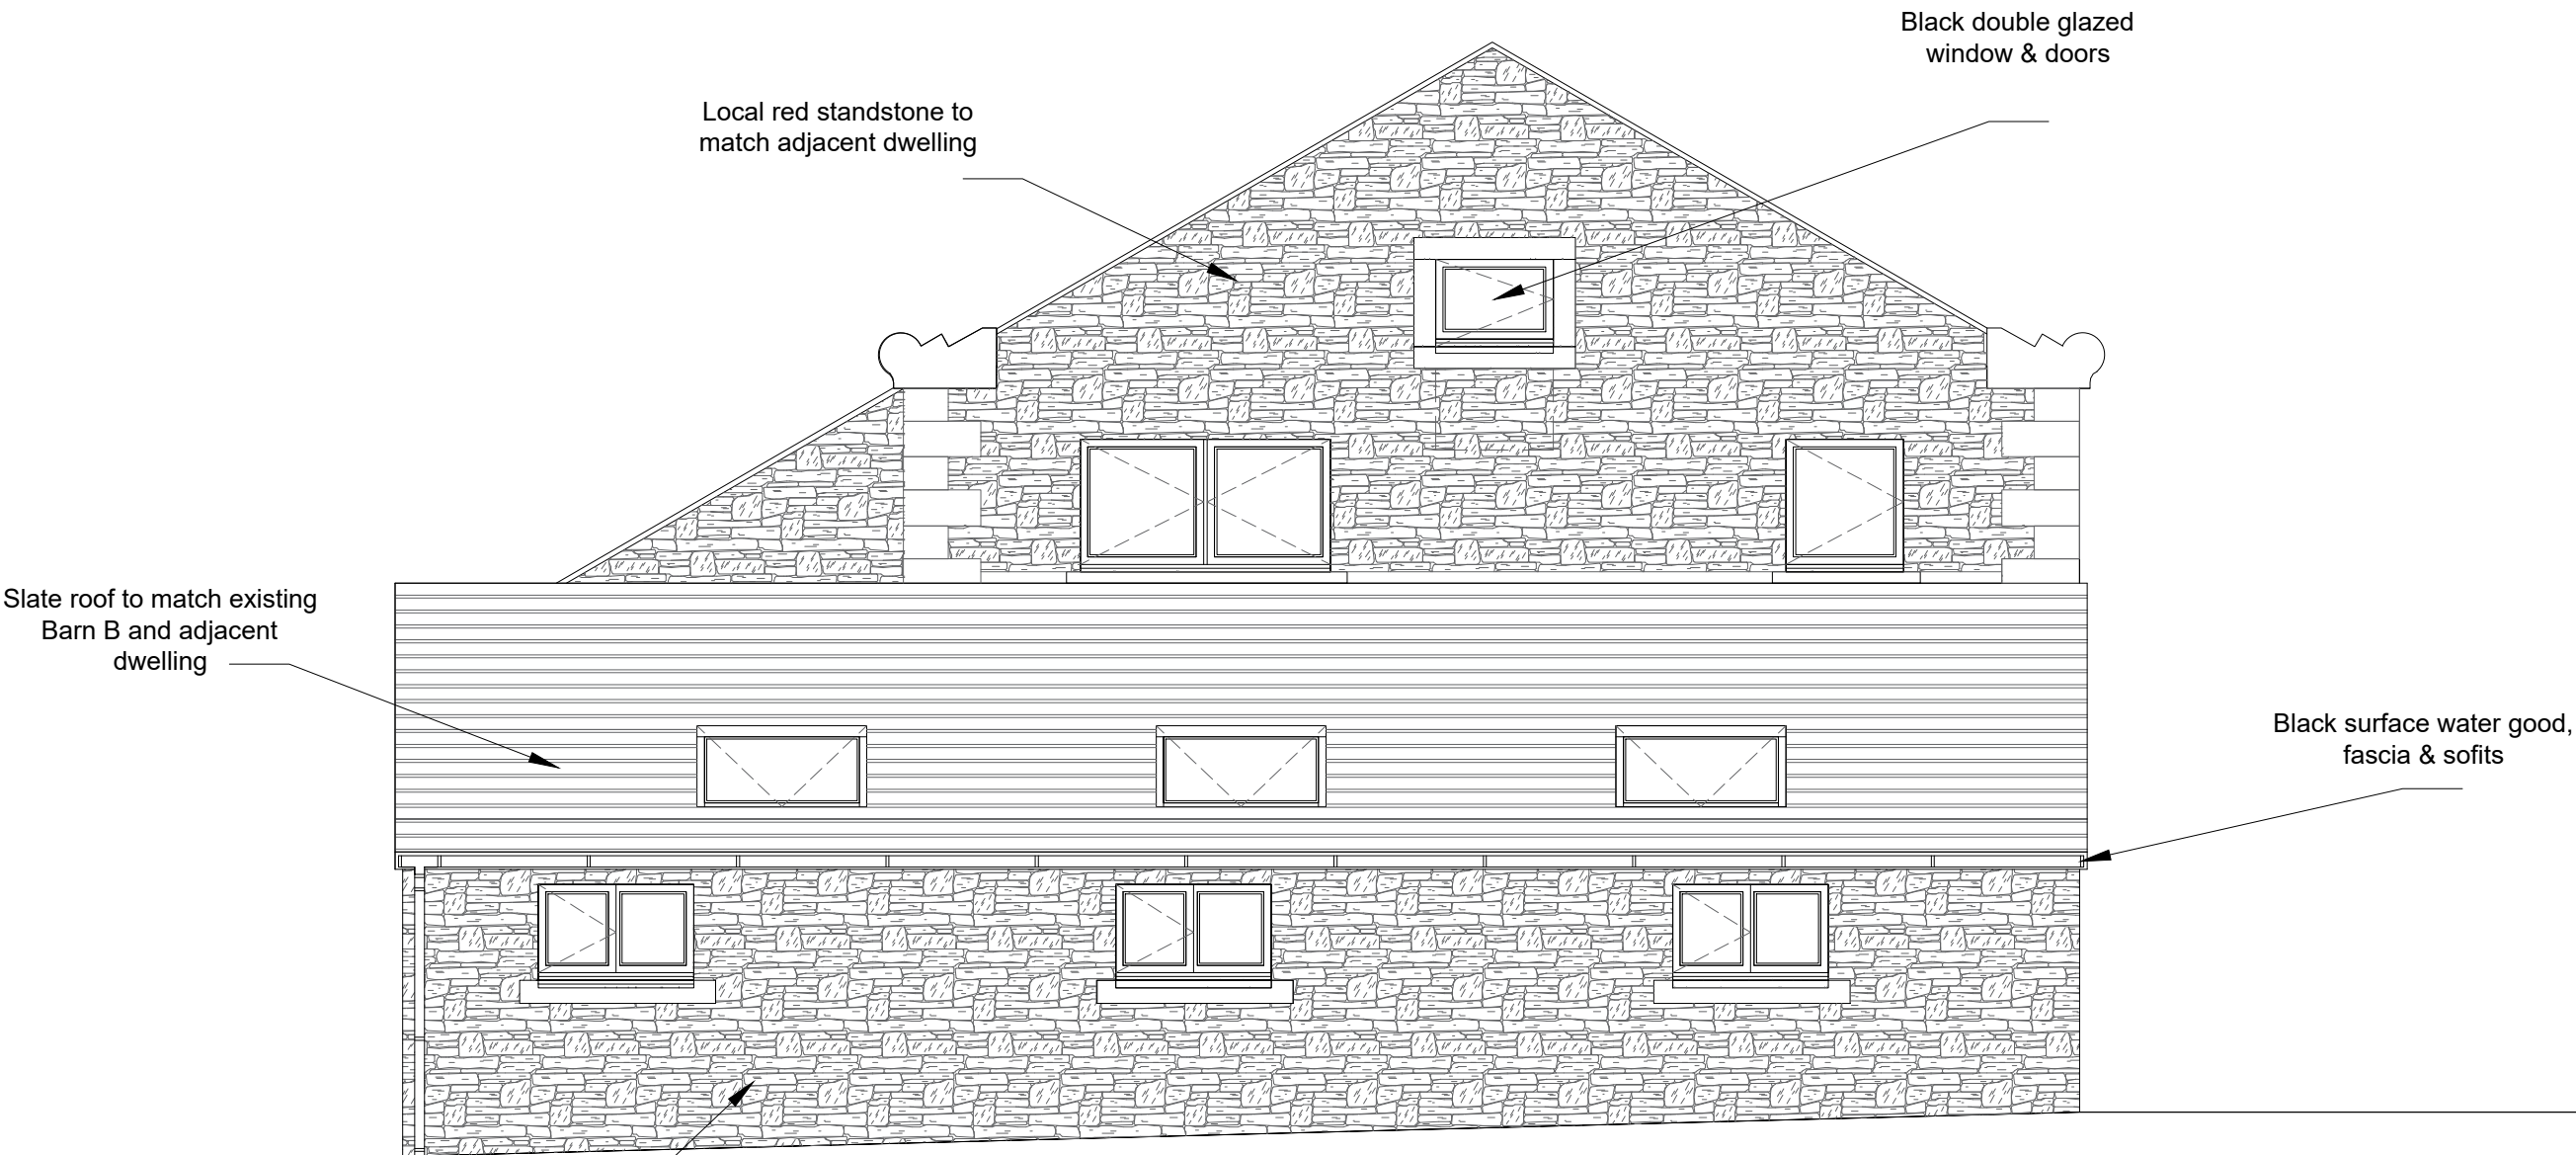

South Elevation

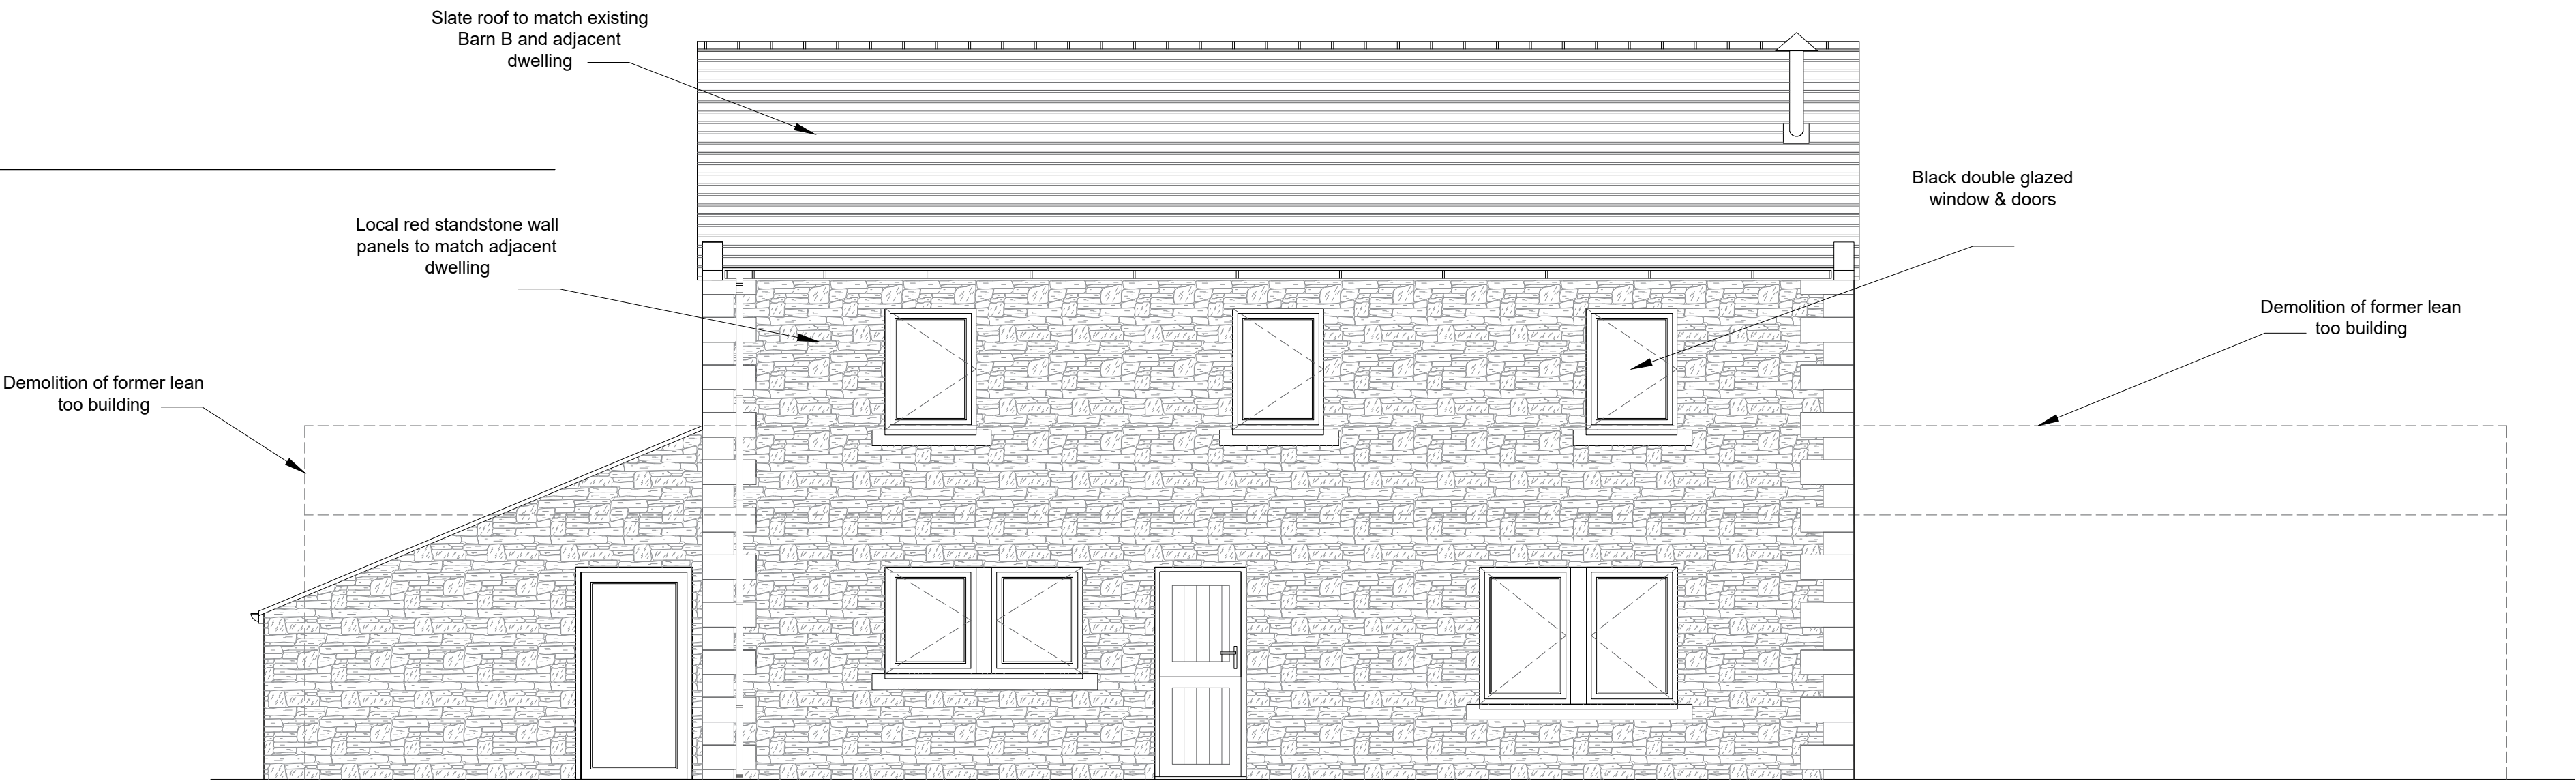

West Elevation

Address	Moss Dalts, Egremont, Cumbria, CA22 2NP		
Project	Proposed Barn B Conversion Existing Elevations & Floor Plans		
Ref	MD-DD-004	Rev	-
Scale	1/50	Date	27th Nov 2022
Client	Mr & Mrs Dhallon		Paper Size A1