


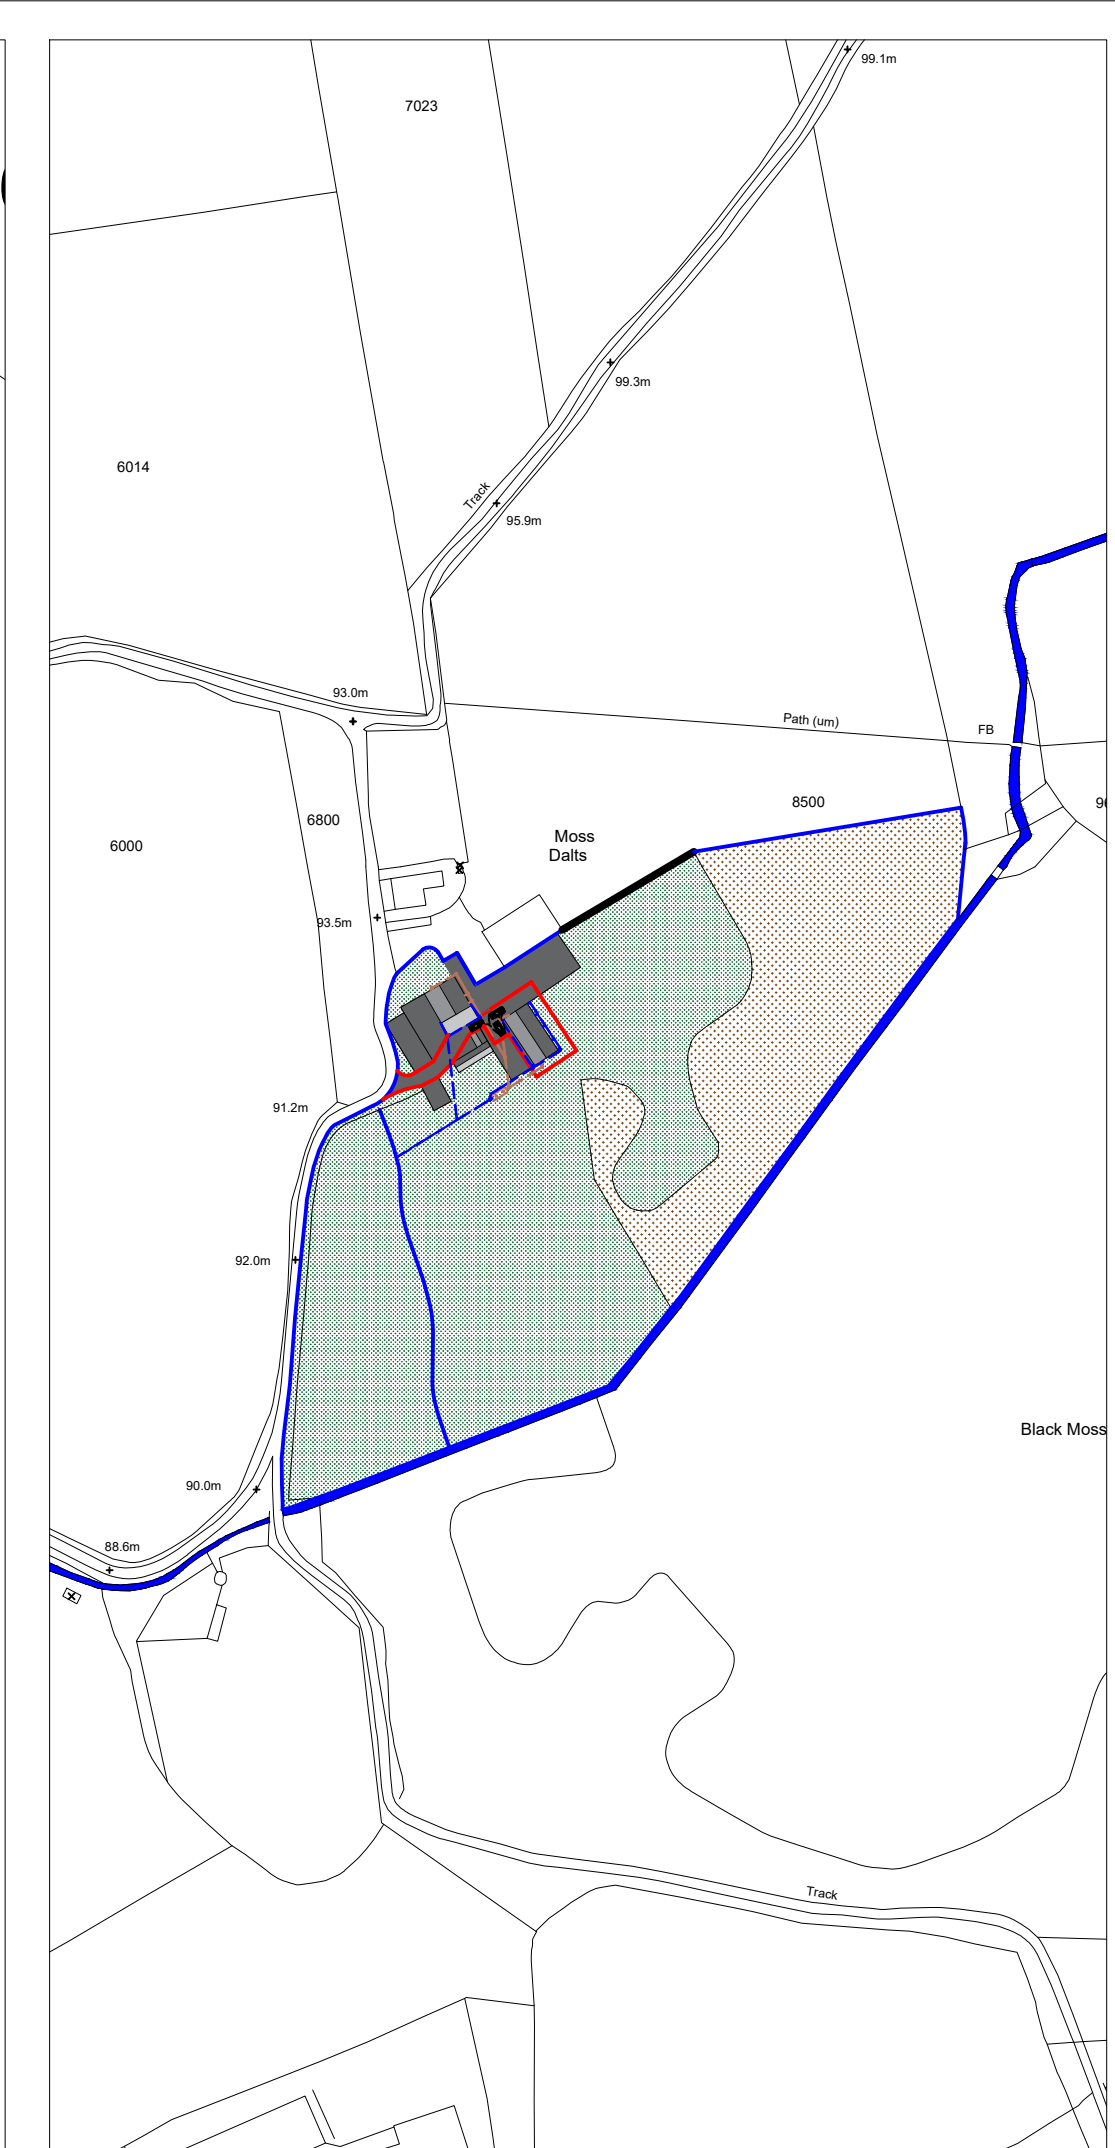

Site Plan 1/2500

- Site Owned Boundary
- Barn A Site Boundary
- Surface Water Drainage
- Foul Water Drainage
- Wet Lands Areas (natural reeds)
- Grassed Area (Field & Garden)
- Hard Standing Areas (Drive & Patio)
Marshal Tegulars Permeable Setts

Address	Moss Dalts, Egremont, Cumbria, CA22 2NP		
Project	Proposed Barn Conversion Proposed Site & Block Plan		
Ref	MD-DD-006	Rev	-
Scale	1/2500 & 500	Date	27th Nov 2022
Client	Mr & Mrs Dhallon	Paper Size A1	