




West Elevation

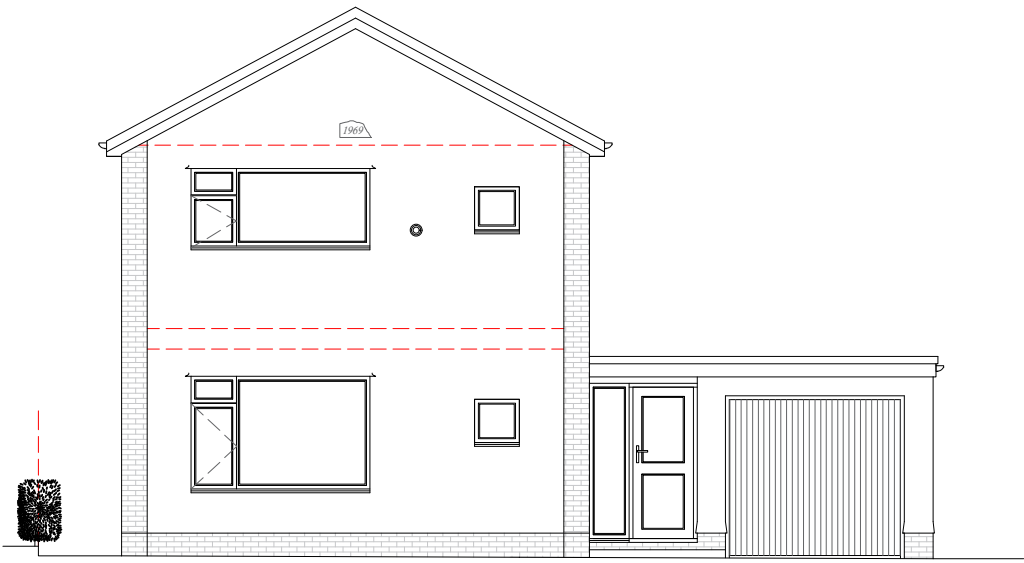


South Elevation

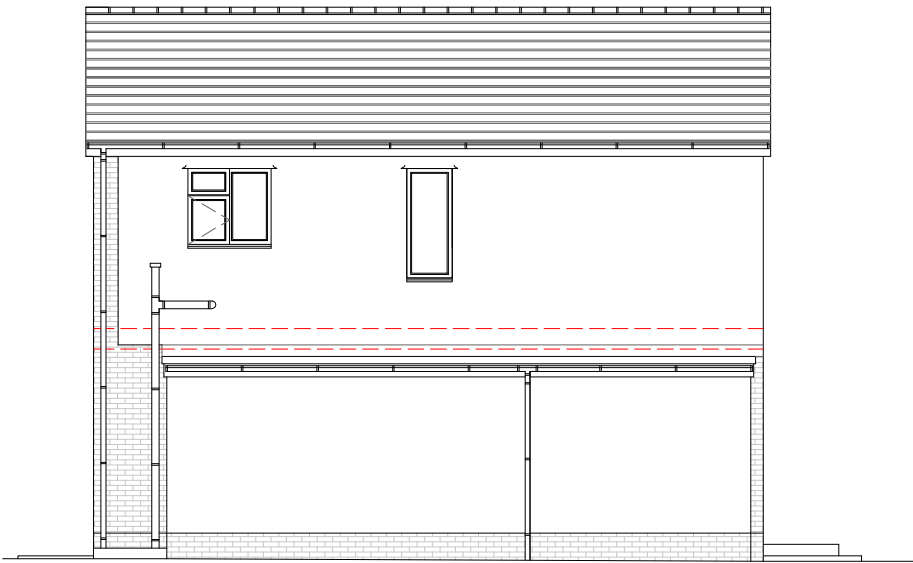

East Elevation

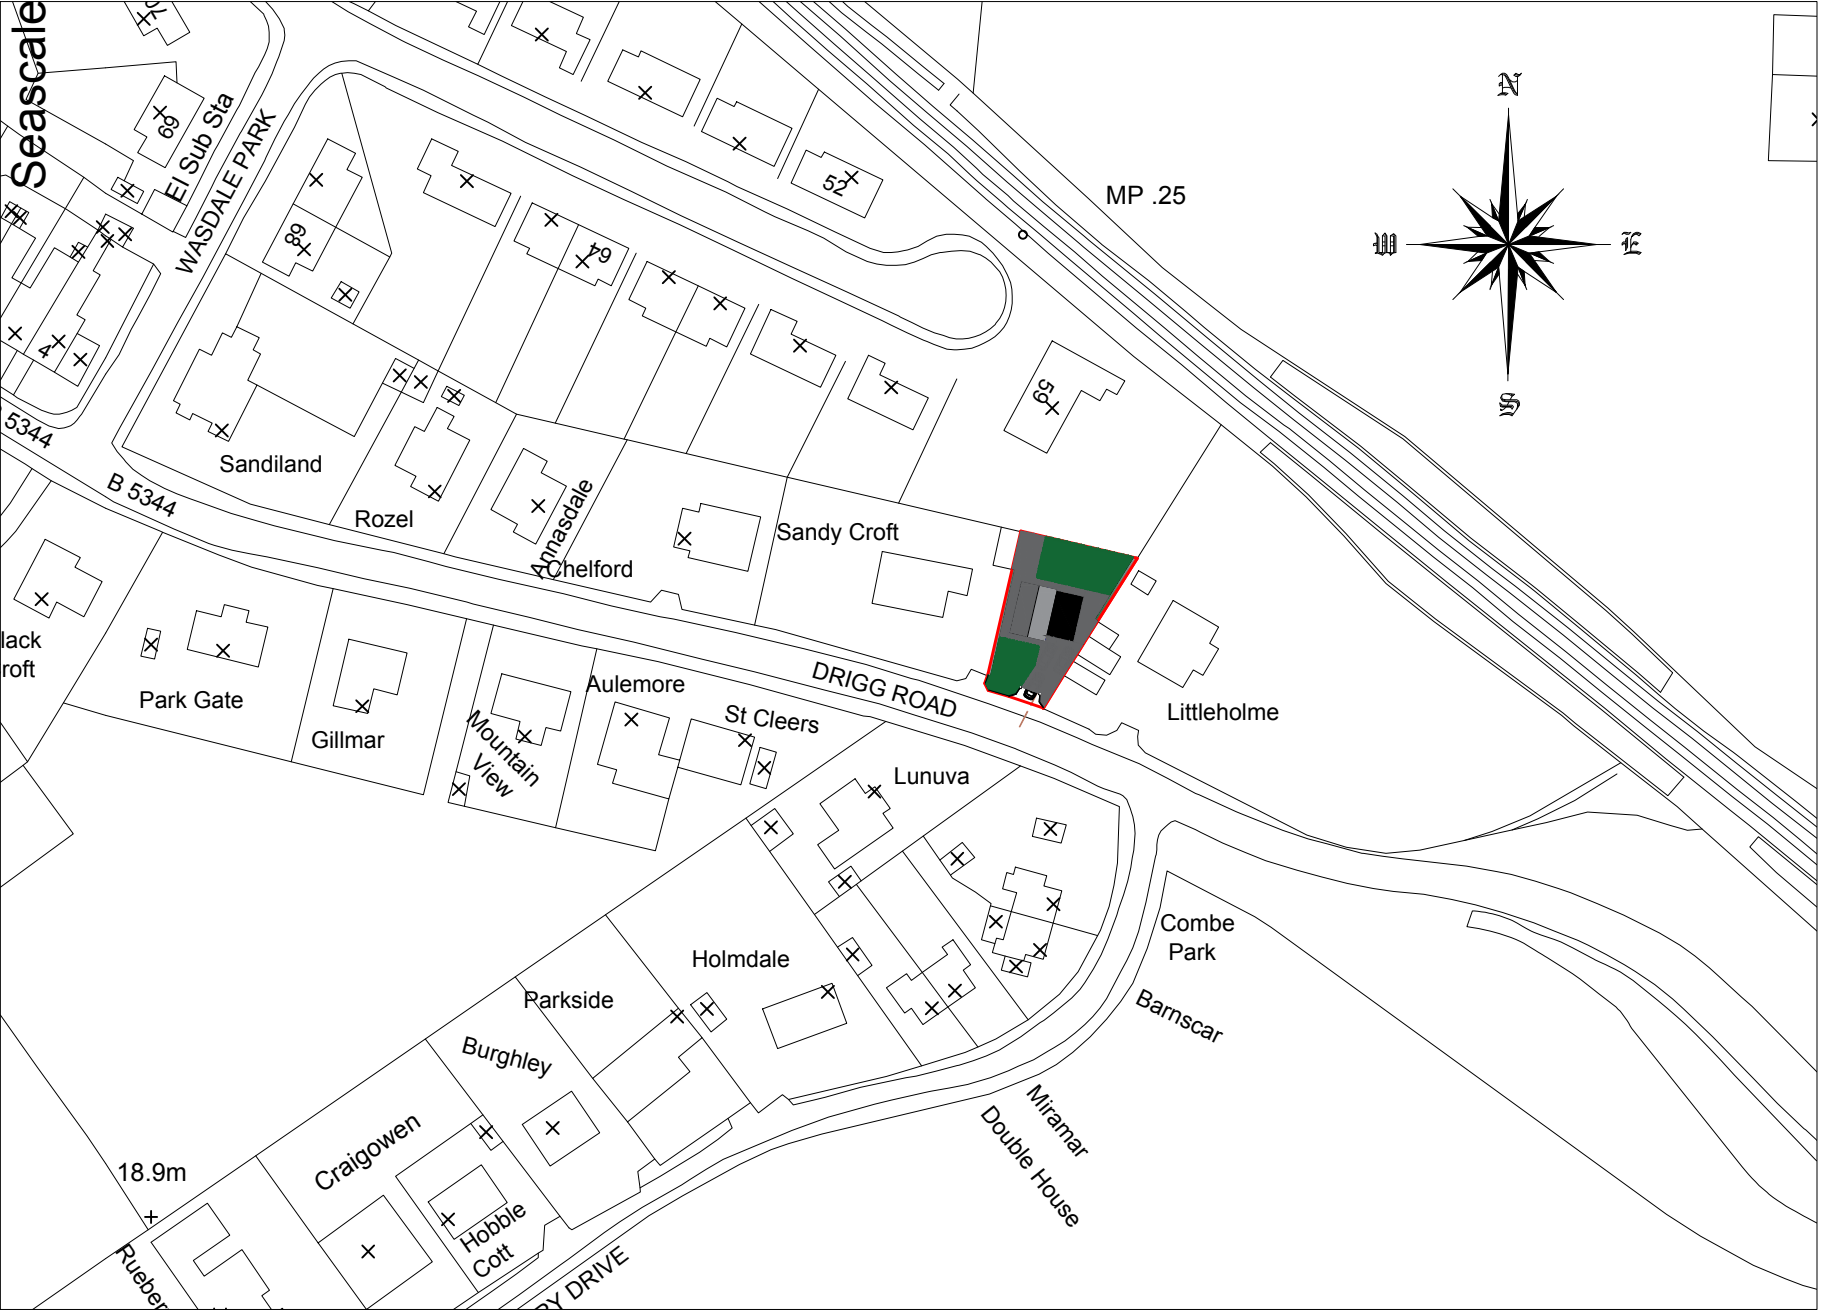

Existing Site Plan 1/1250

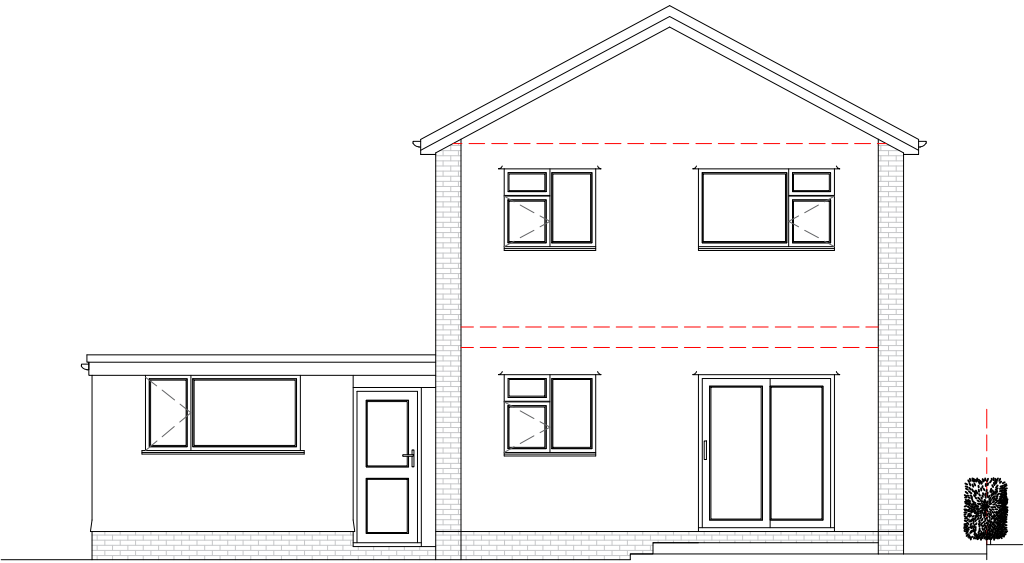

North Elevation

Address	Mickledore, Drigg Road, Seascale Cumbria CA20 1NX		
Project	Proposed Two Storey Side Extension Existing Elevations Plan		
Ref	MDR-CL-001	Rev	-
Scale	1/100 - 1250	Date	30th Jan 2021
Client	Mr & Mrs Lafferty		A3 Papersize