




**West Elevation**

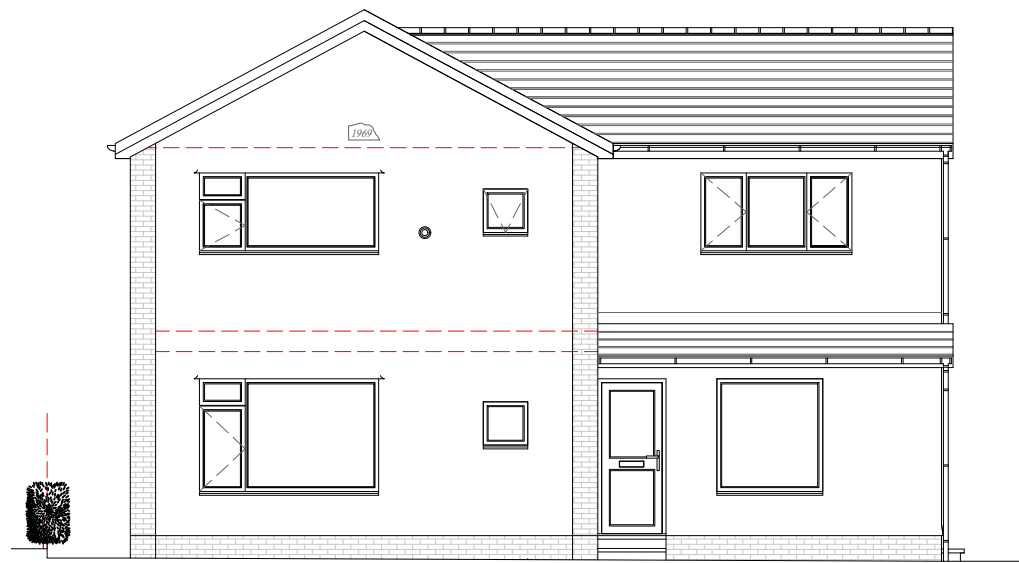

**South Elevation**

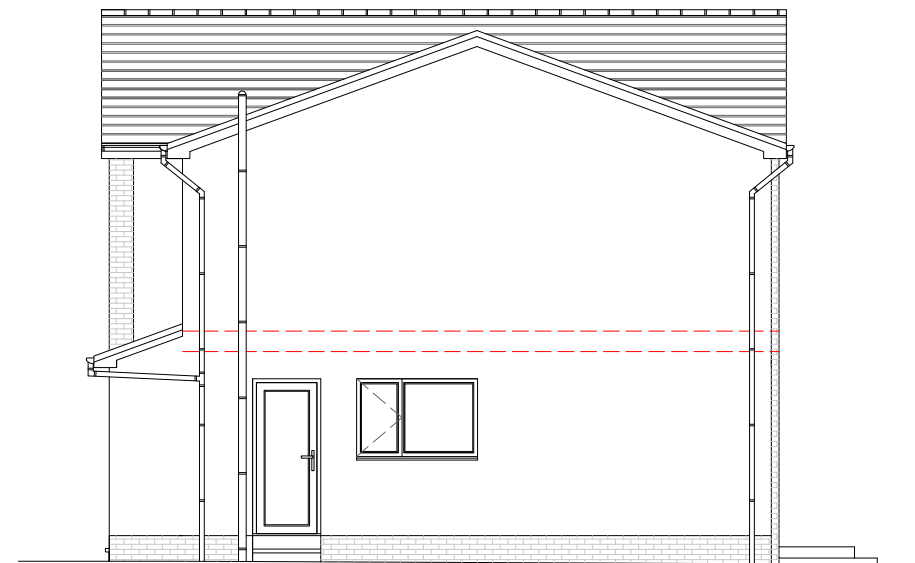

**East Elevation**

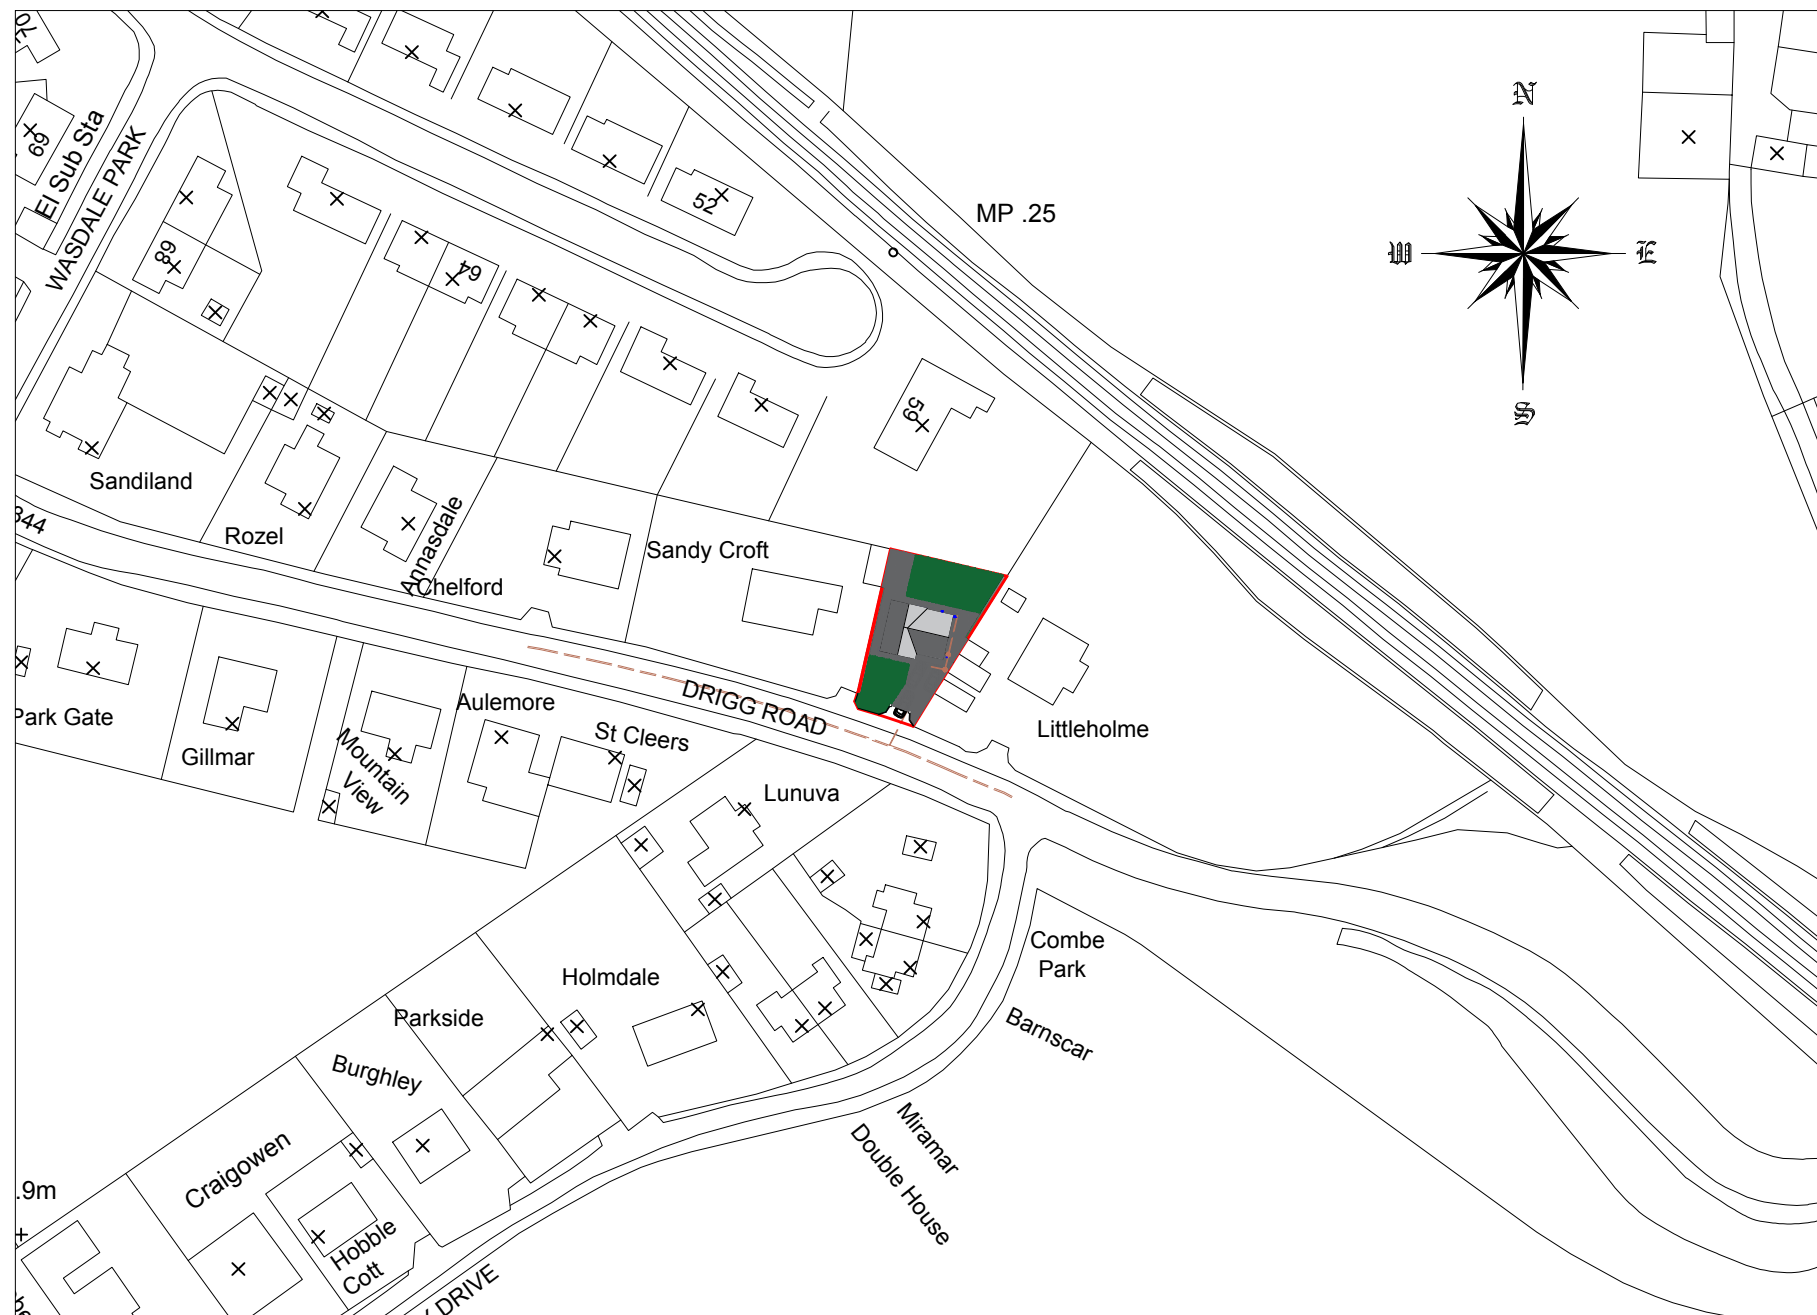

**Existing Site Plan 1/1250**



**North Elevation**

Address	Mickledore, Drigg Road, Seascale Cumbria CA20 1NX		
Project	Proposed Two Storey Side Extension Proposed Elevations Plan		
Ref	MDR-CL-002	Rev	-
Scale	1/100 - 1250	Date	30th Jan 2021
Client	Mr & Mrs Lafferty		A3 Papersize