


SCALE 1:1250

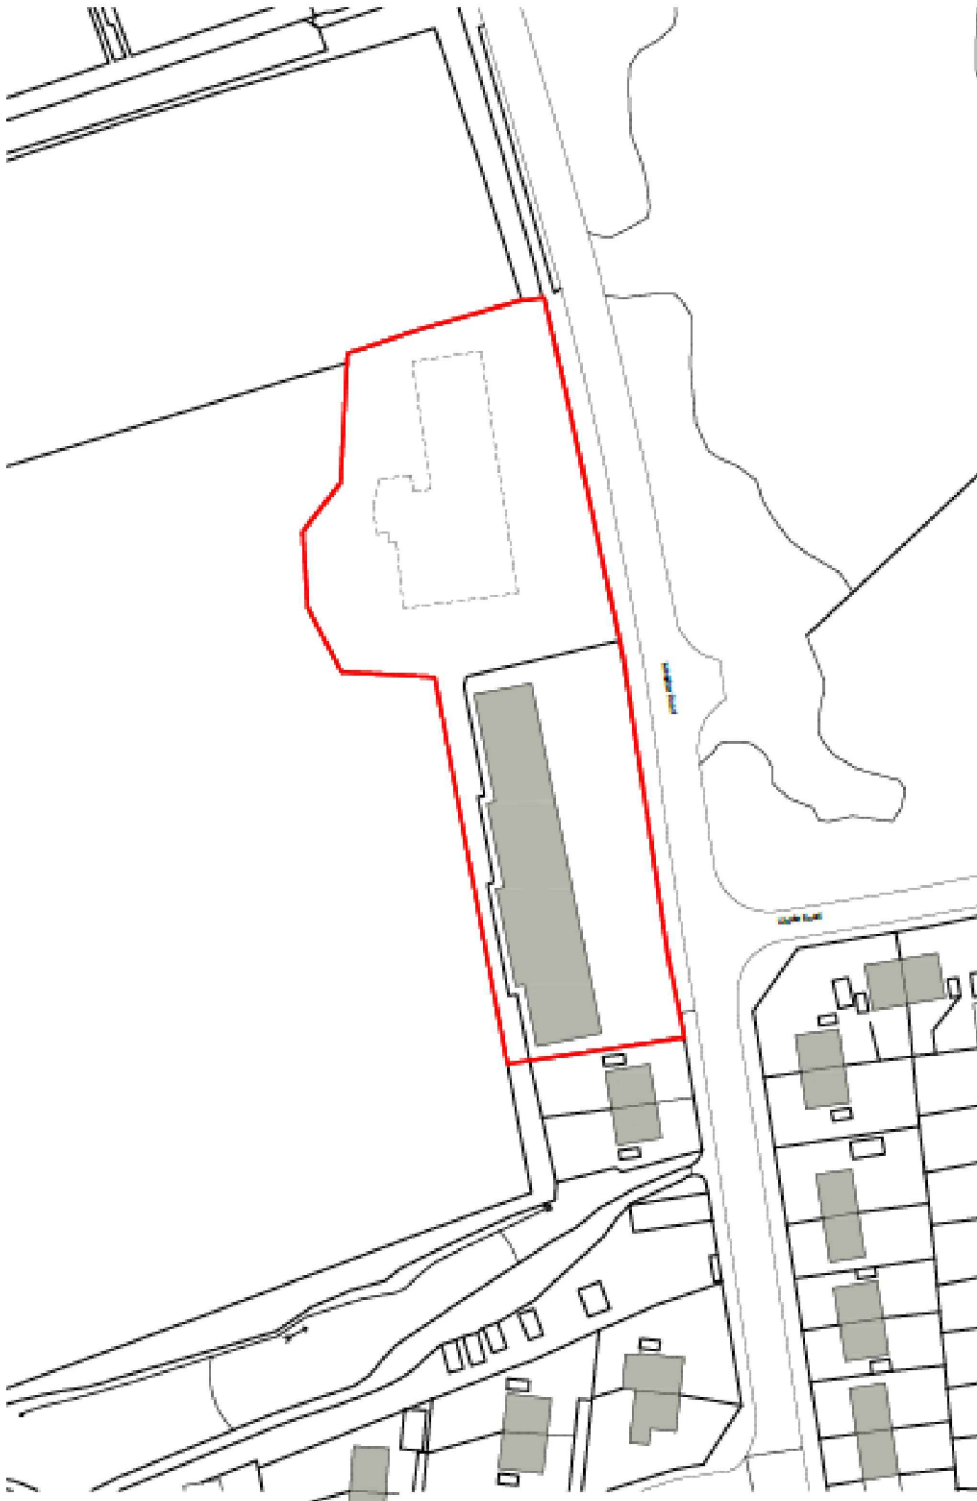

Rev	Details	Date	By	Chk
DATE	01.11.19	DRAWN	H51	
SCALE	1:1250@A4	CHK	H51	

Meadow Road, Mirehouse

Location Plan

Dwg No	Rev
H51-1027-006	--

Home Group[®]



Digital Media Centre | County Way | S. Yorkshire | S70 2JW
Tel: +44 (0) 1226 720700 | Design@hive51.co.uk