




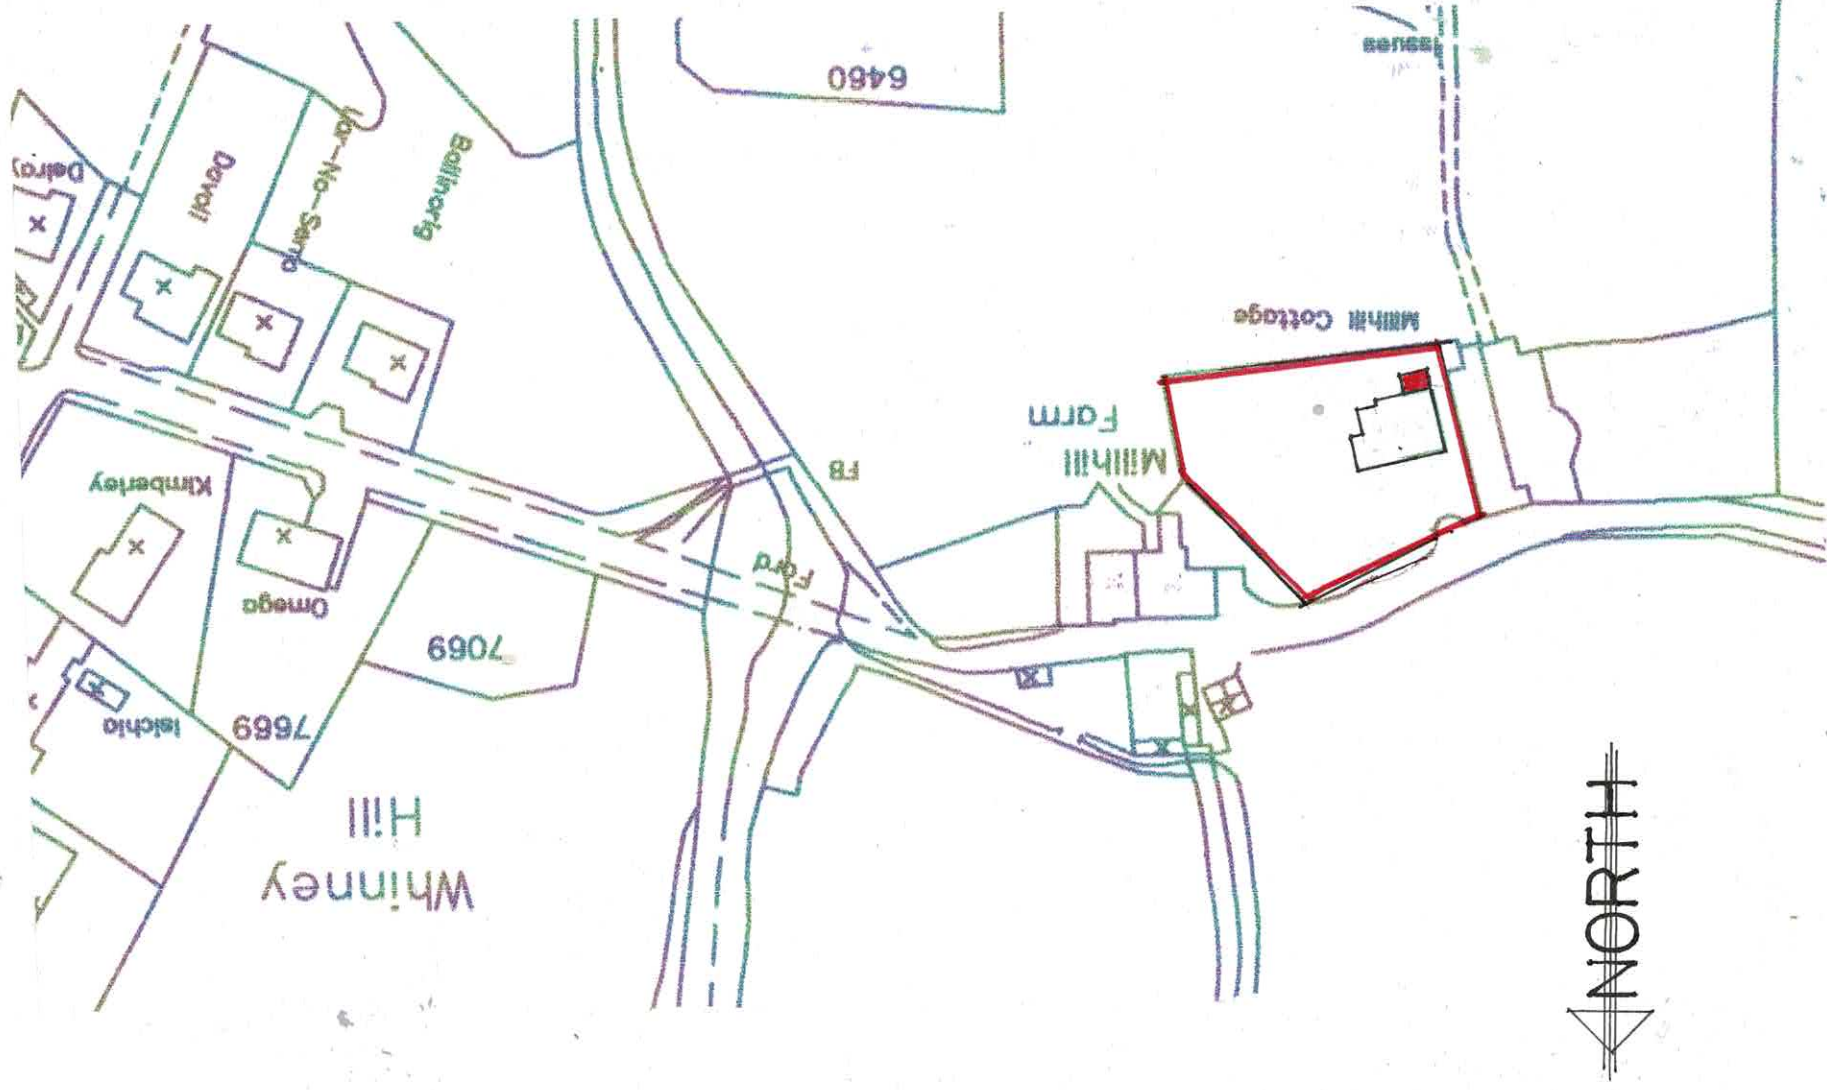

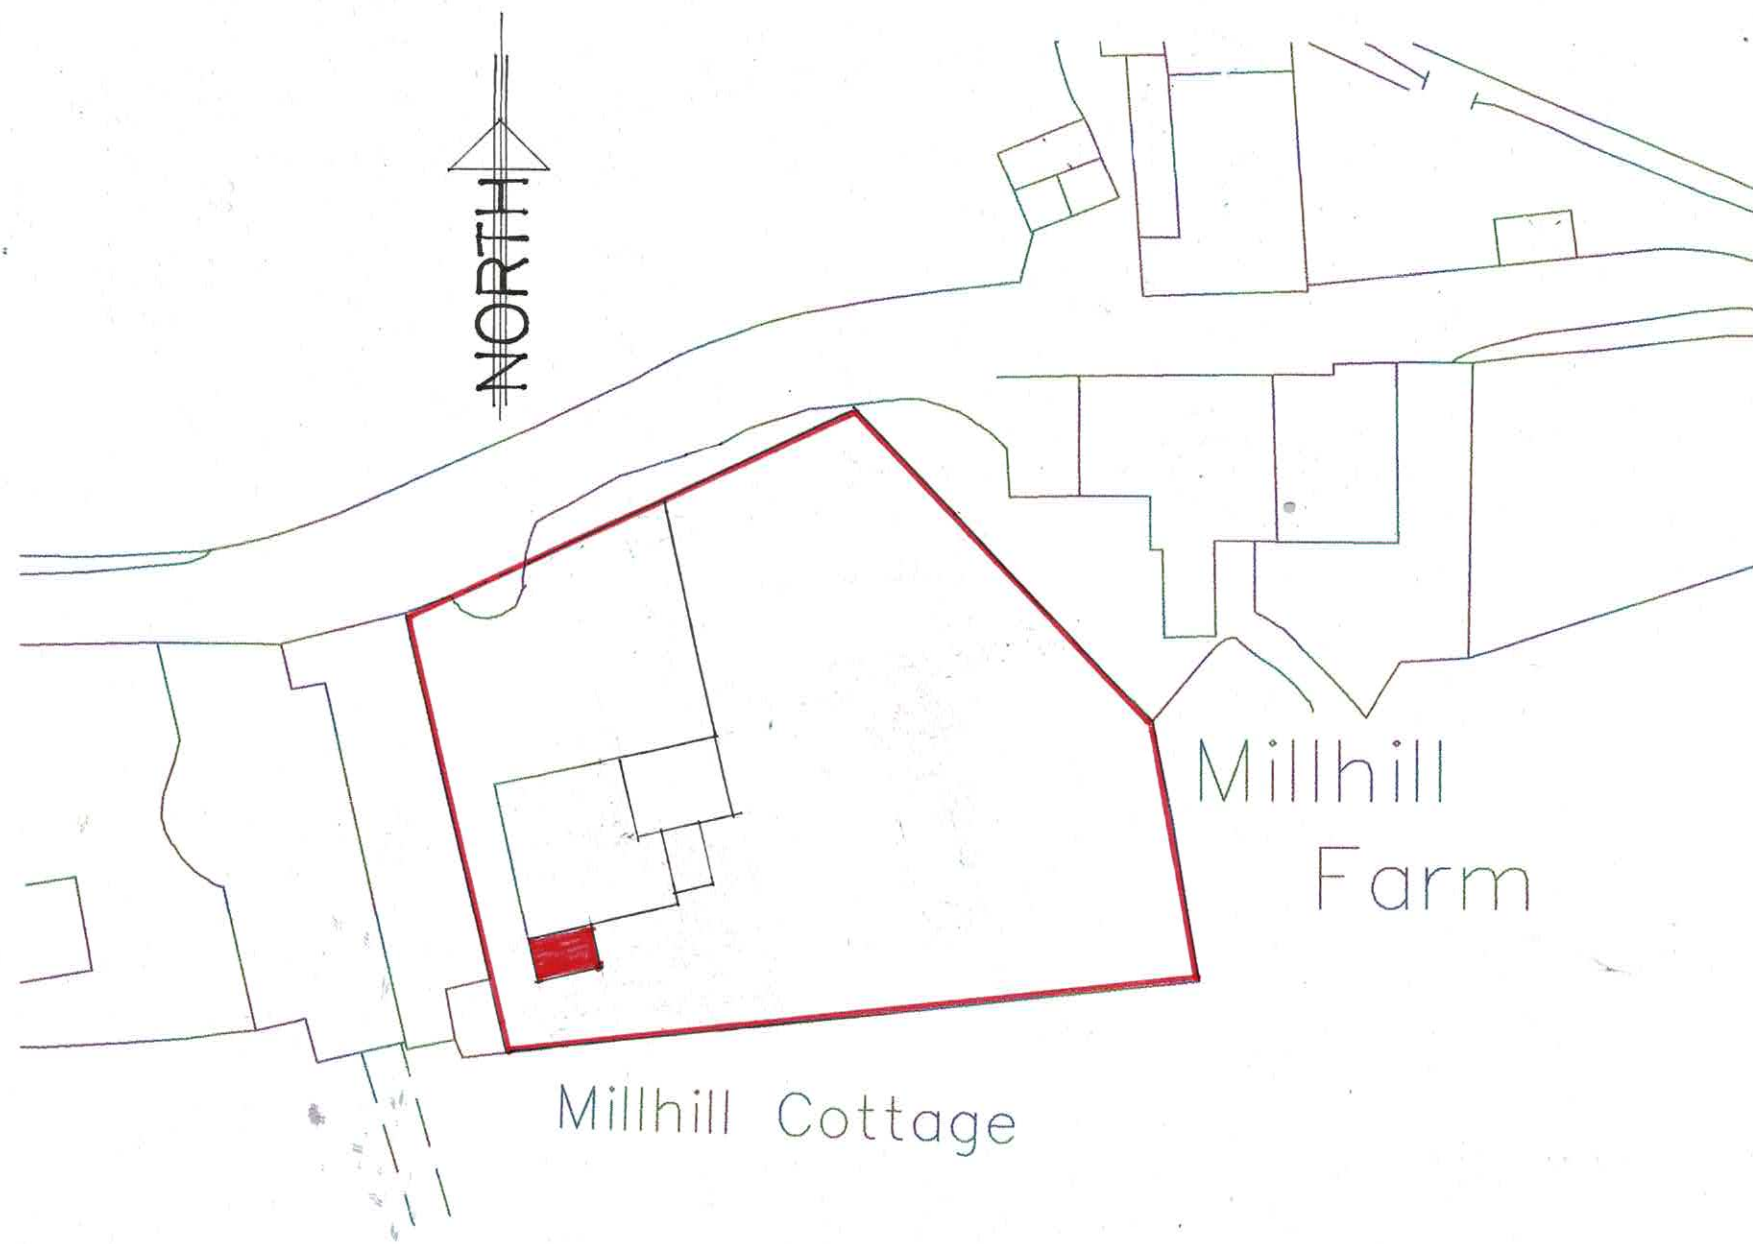

Millhill Cottage

Millhill
Farm

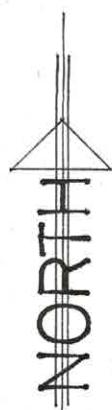

BLOCK PLAN

1:500