



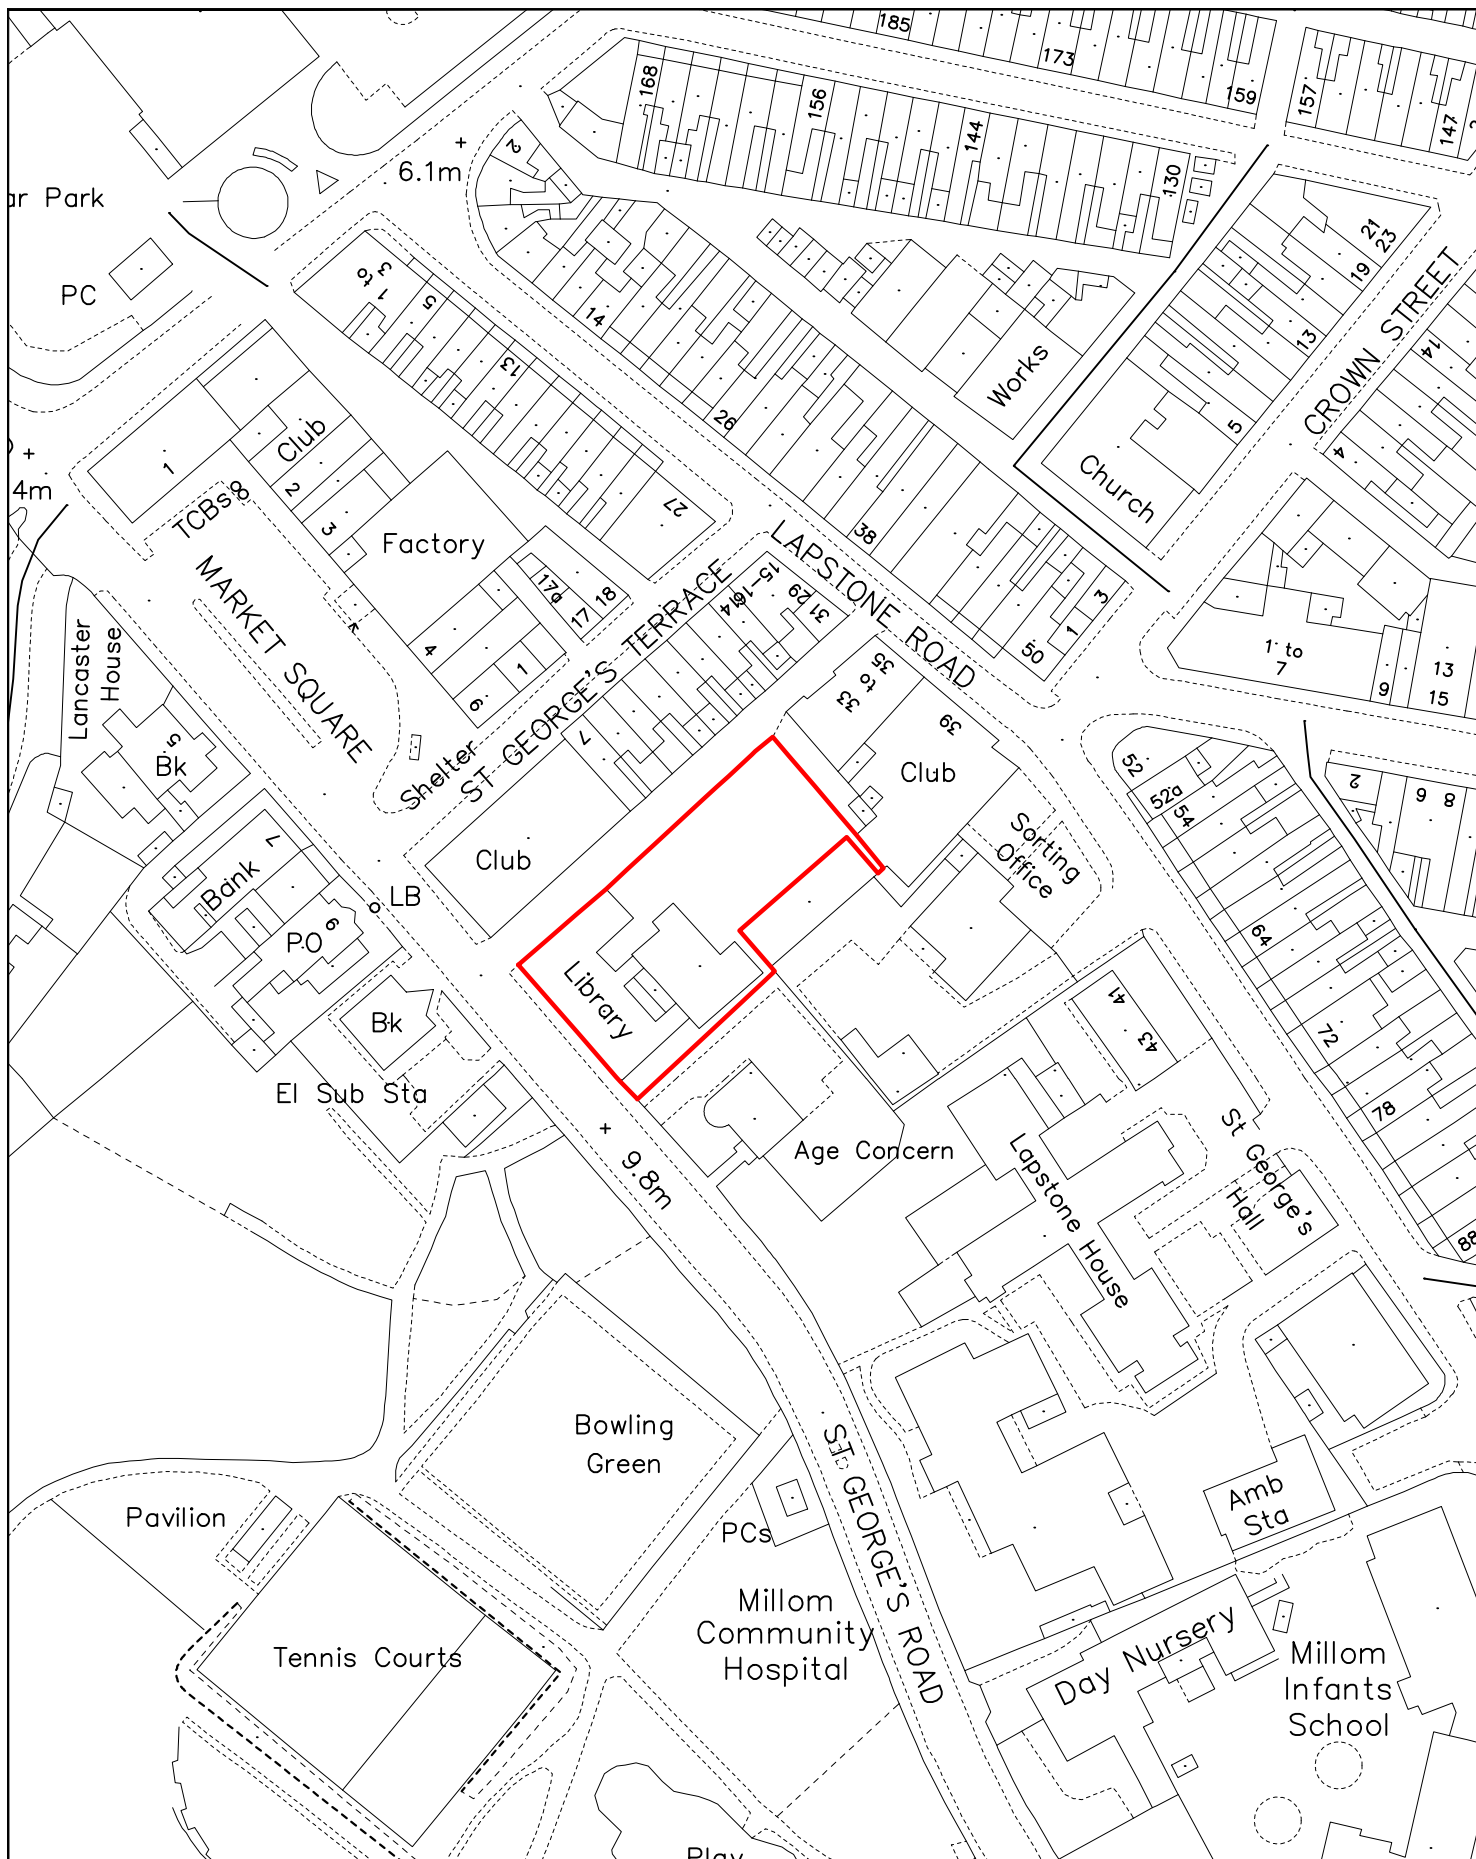

Parkhouse Building, Kingmoor Business Park
CARLISLE, Cumbria, CA6 4SJ, Tel. 01228 226662

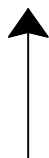

Council Centre & Library
St Georges Road
Millom

Reproduced from, or based on, Ordnance survey map material
with the permission of the Controller of Her Majesty's Stationery
Office. (c) Crown Copyright 2006. Licence number 100019596

Location Plan

Drawn by DF

Scale: 1/1250 @ A4

OS Ref No: SD1779

Date: 10/04/2019