
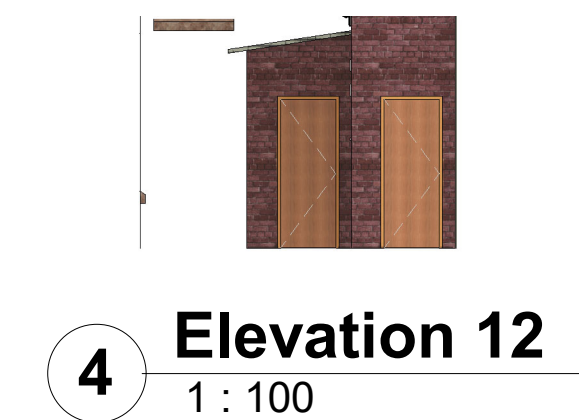
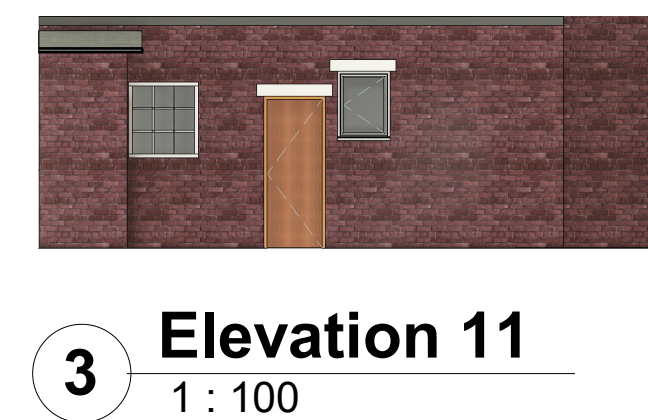
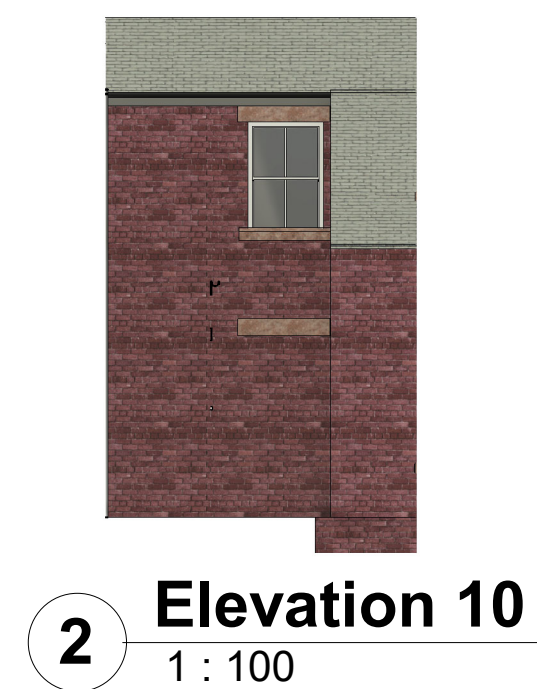


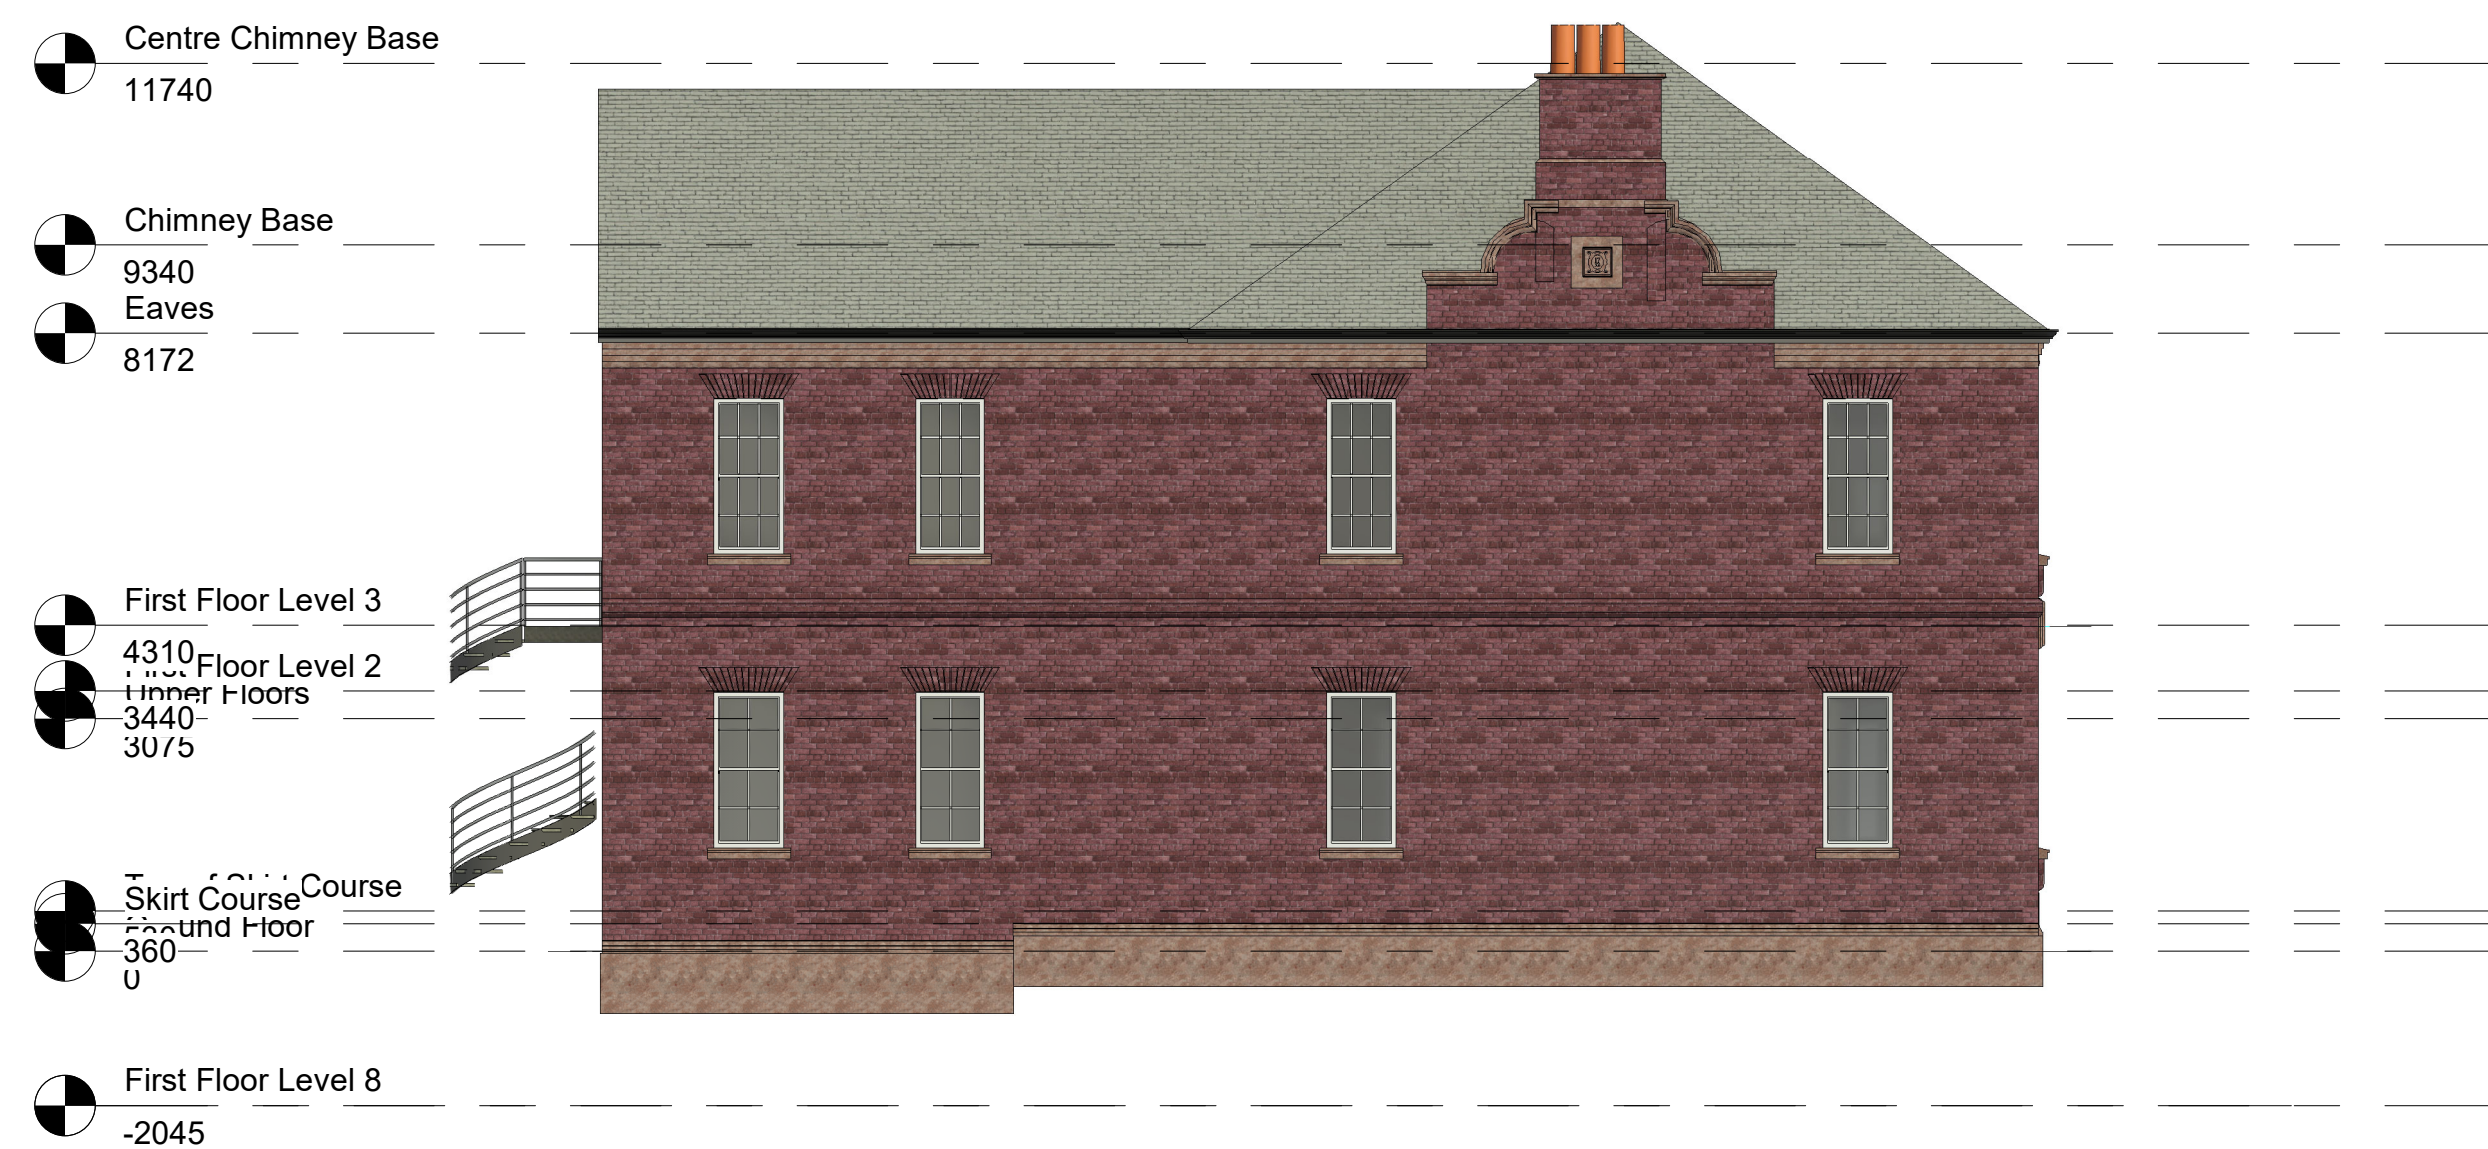

Far End Farm
Garsdale
Sedbergh
Cumbria
LA10 5PN

Notes

[illegible]

NDA Properties Ltd

Millom Library

Elevations 9-13

Project number	144-18
----------------	--------

Date	25/11/21
------	----------

Drawn by	SWB
----------	-----

Checked by	KB
------------	----

M06

Scale	1 : 100
-------	---------