



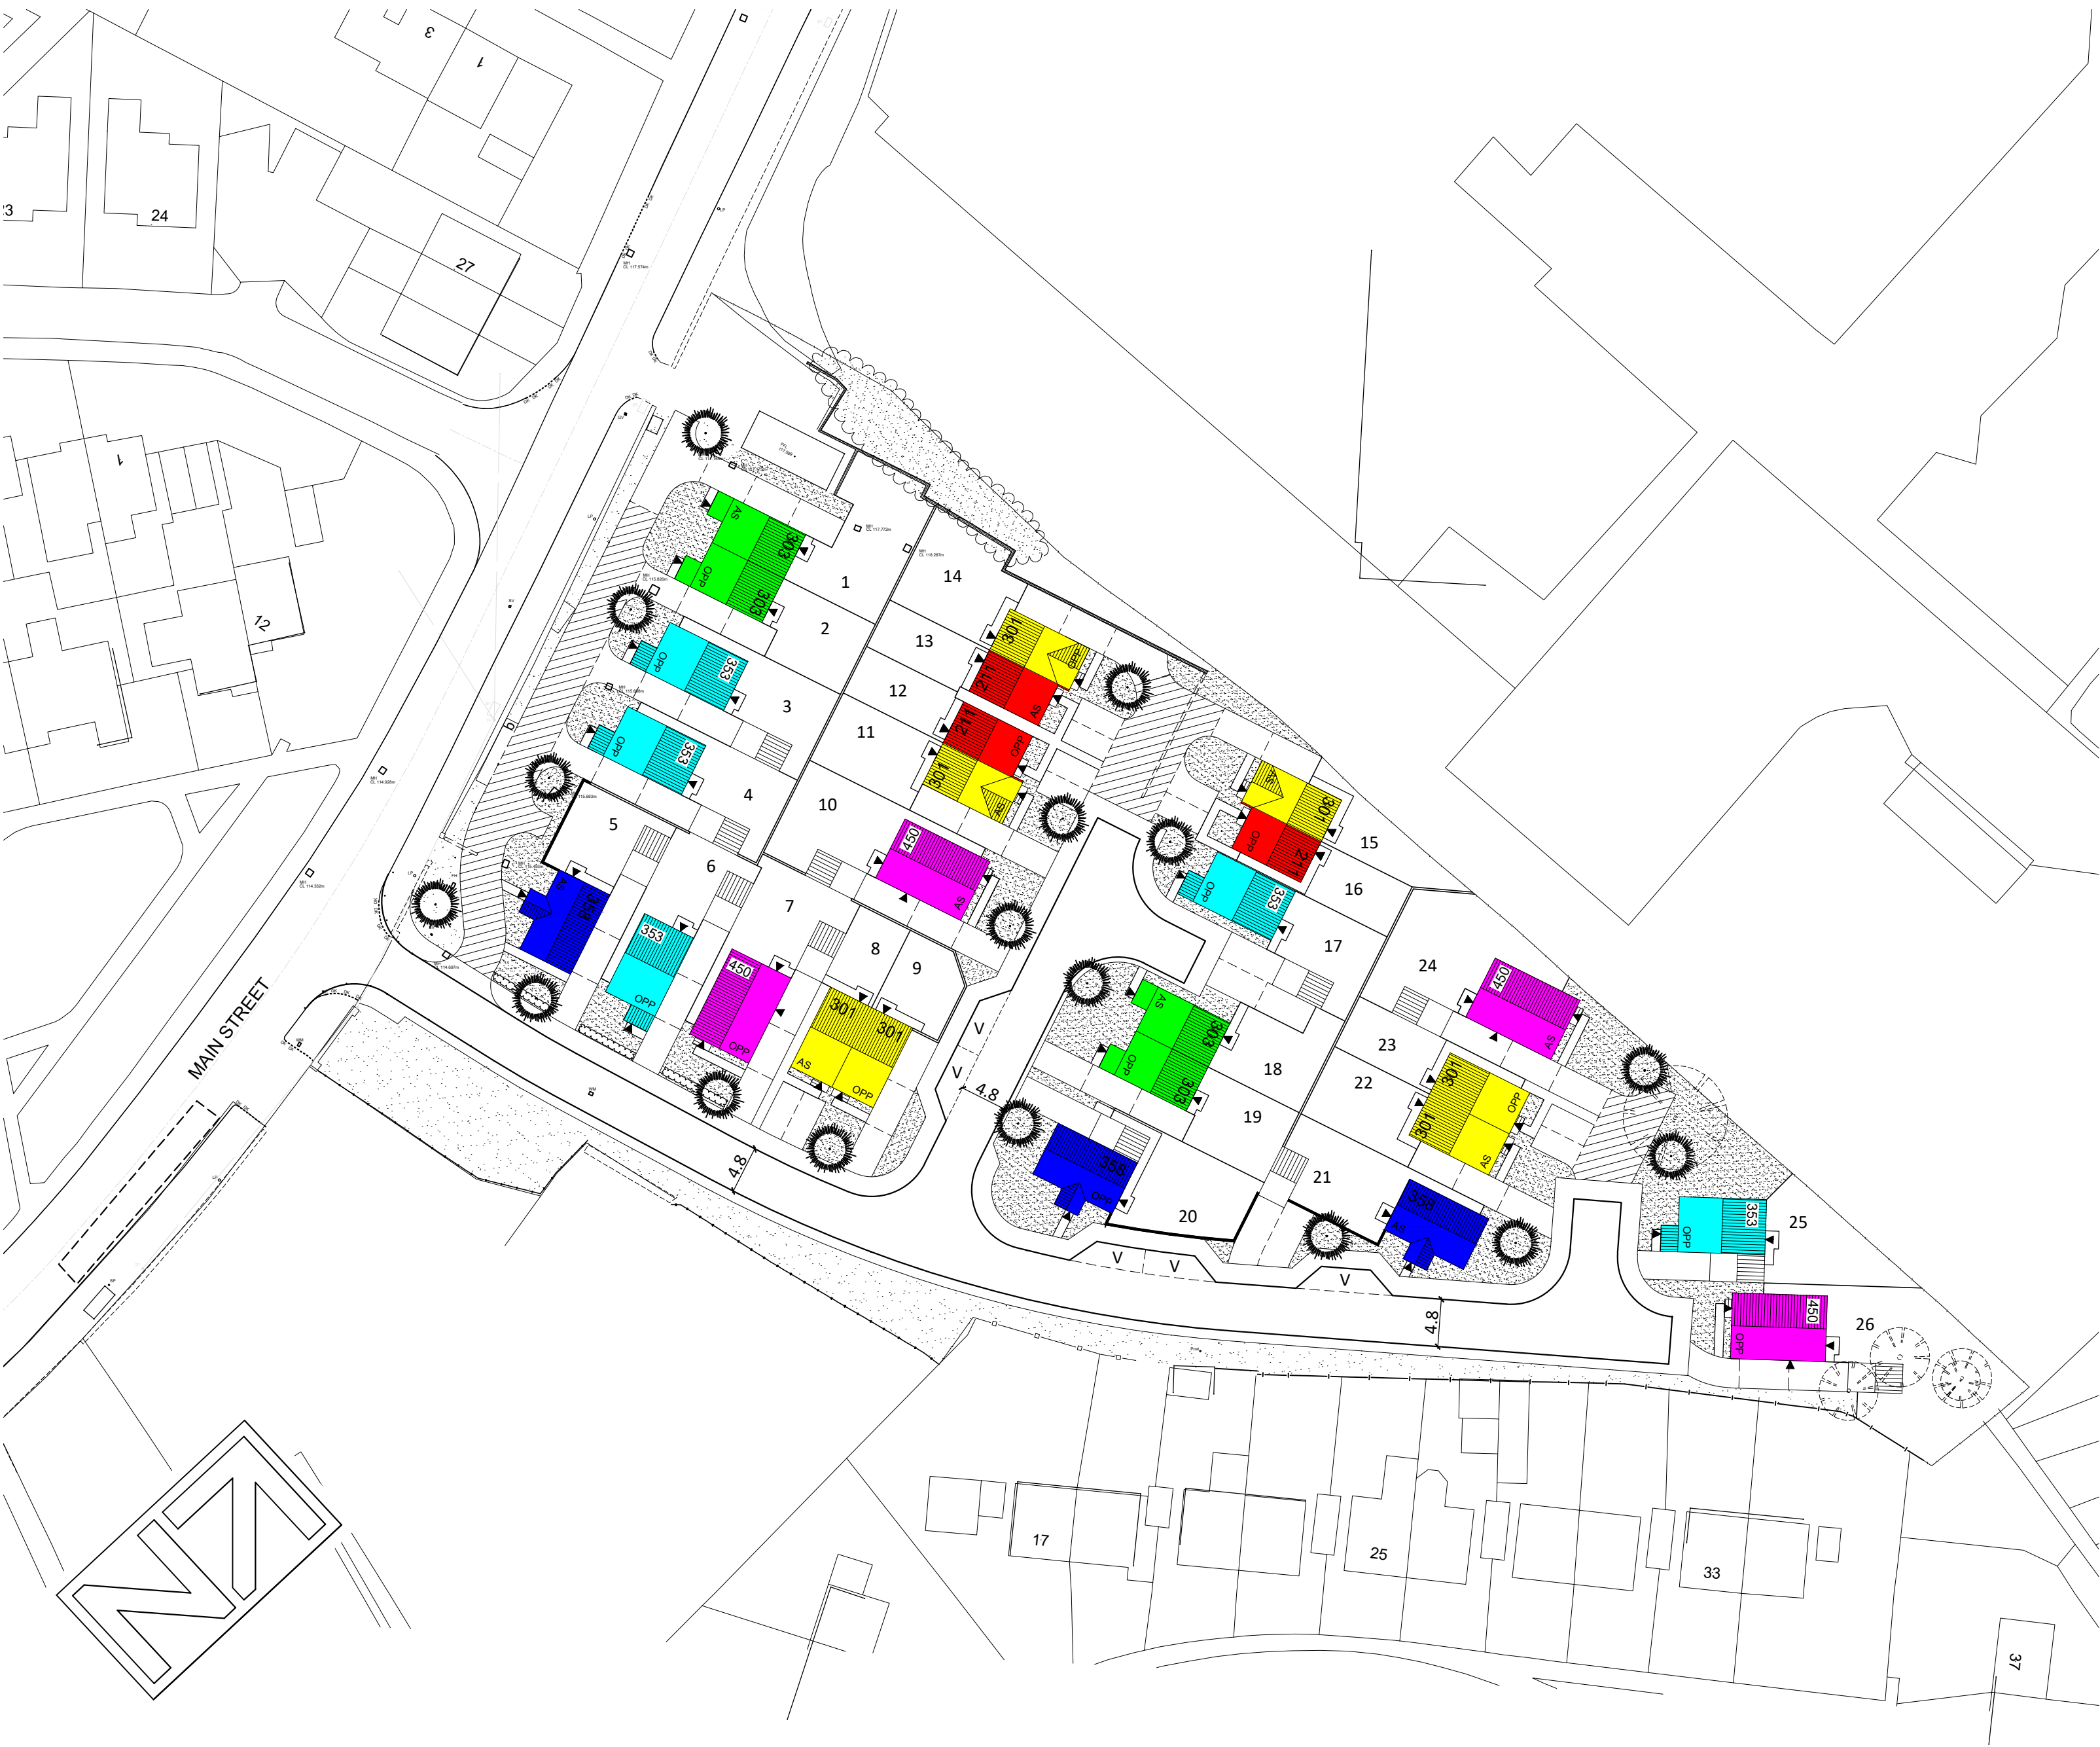

DWELLING KEY				
	211	2 BED SEMI-DETACHED HOUSE	3	
	301	3 BED SEMI-DETACHED HOUSE	7	
	303	3 BED SEMI-DETACHED HOUSE	4	
	353	3 BED DETACHED HOUSE	5	
	358	3 BED DETACHED HOUSE	3	
	450	4 BED DETACHED HOUSE	4	
			26No.	

C	VISITOR CAR PARKING SPACES ADDED.	OCT'21
B	315 & 401 REPLACED WITH 353 & 450.	MAY'21
A	HIGHWAYS COMMENTS ADDED.	FEB'21
REV	DESCRIPTION	DATE

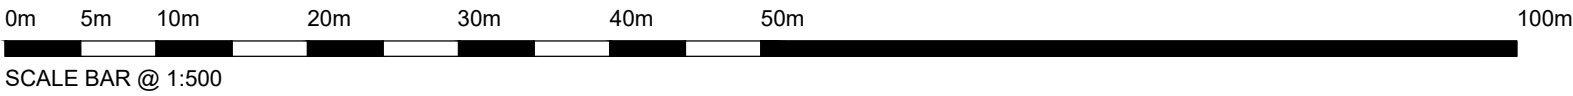

GLEESON HOMES & REGENERATION

DRAWING
PLANNING LAYOUT (colour coded)

PROJECT
IVY MILL, WHITEHAVEN

SCALE	1:500@A2	REV.	C	DRAWING No.
DATE	JULY '20			MJG/PL-110-2
DRAWN	TWENTY10			

IVY MILL, WHITEHAVEN

