


**Type A Left Hand**

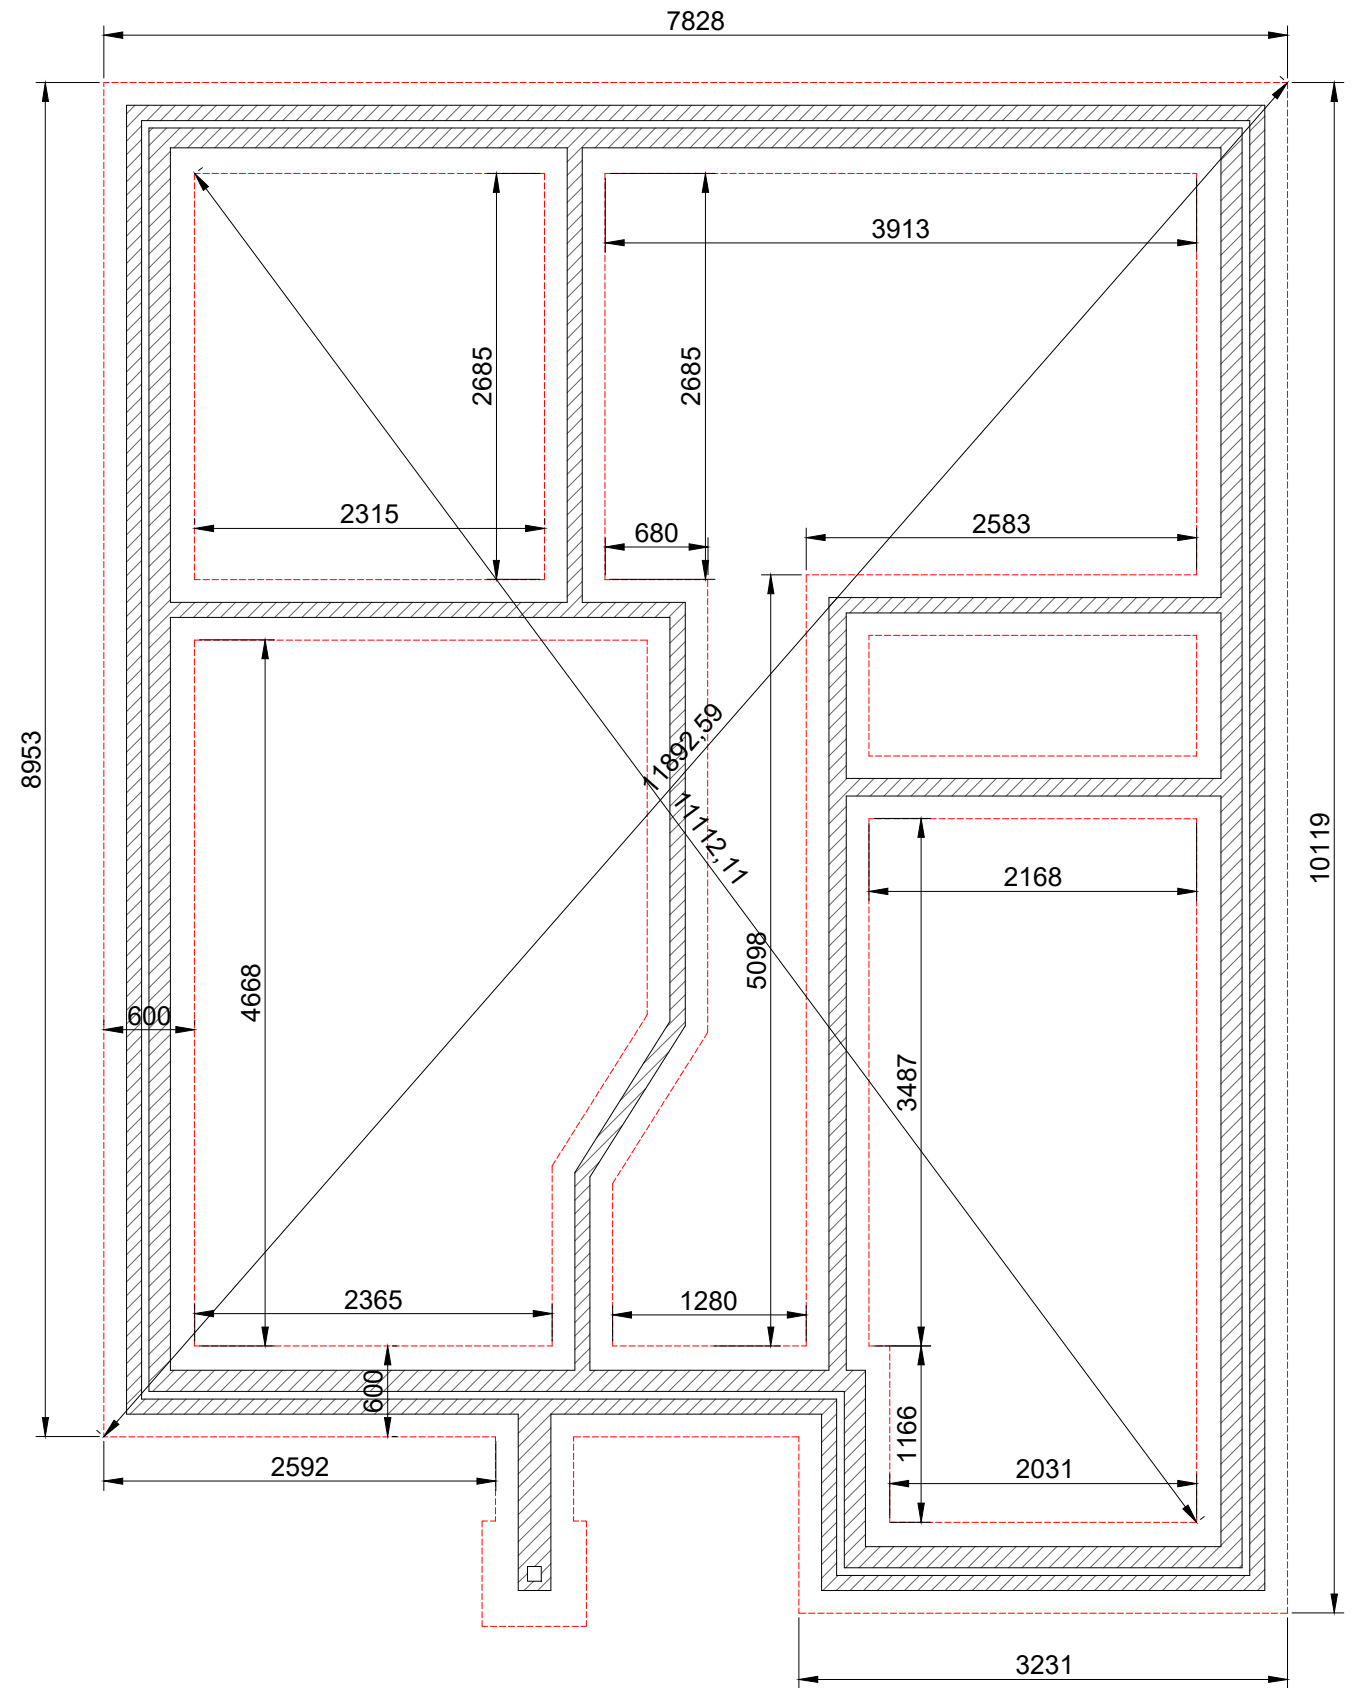

**Type A Right Hand**

<b>Address</b>	Land Adj Methodist Church Moresby Parks, Whitehaven, Cumbria, CA28 8XG		
<b>Project</b>	Proposed 5No Dwelling & Infrastructure Proposed Type A Foundation Plans		
<b>Ref</b>	MJL-DS-003	<b>Rev</b>	-
<b>Scale</b>	1/50	<b>Date</b>	3rd July 2021
<b>Client</b>	Mr Michael Jordan	A3 Paper size	