




EXISTING SOUTH FACING ELEVATION

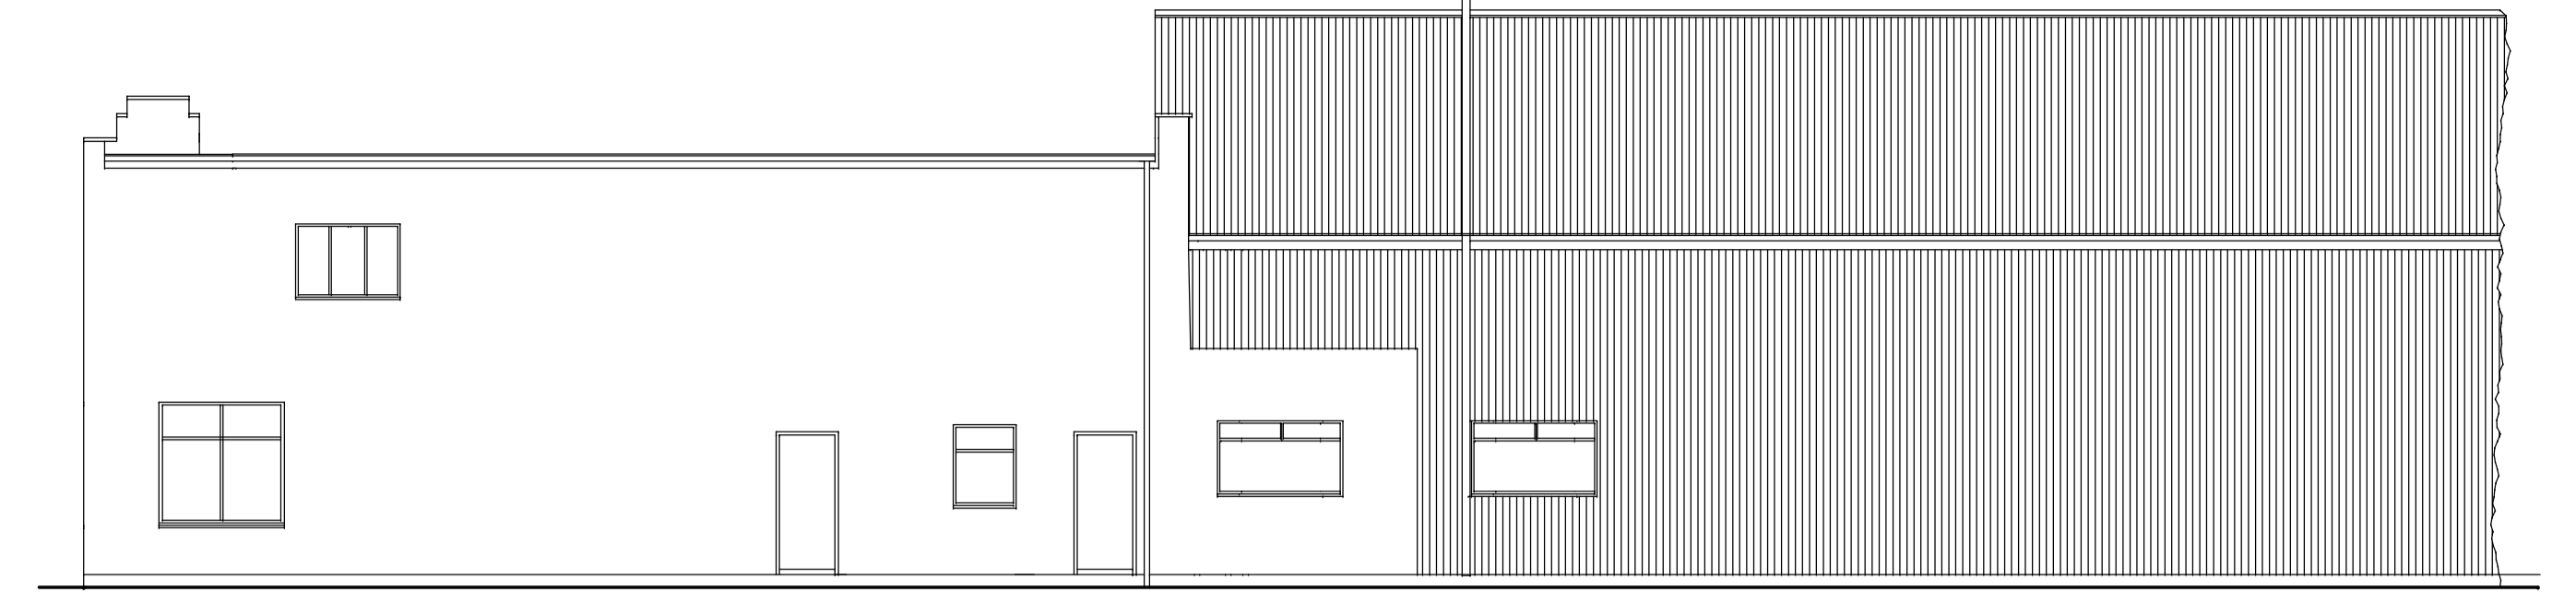


EXISTING NORTH FACING ELEVATION

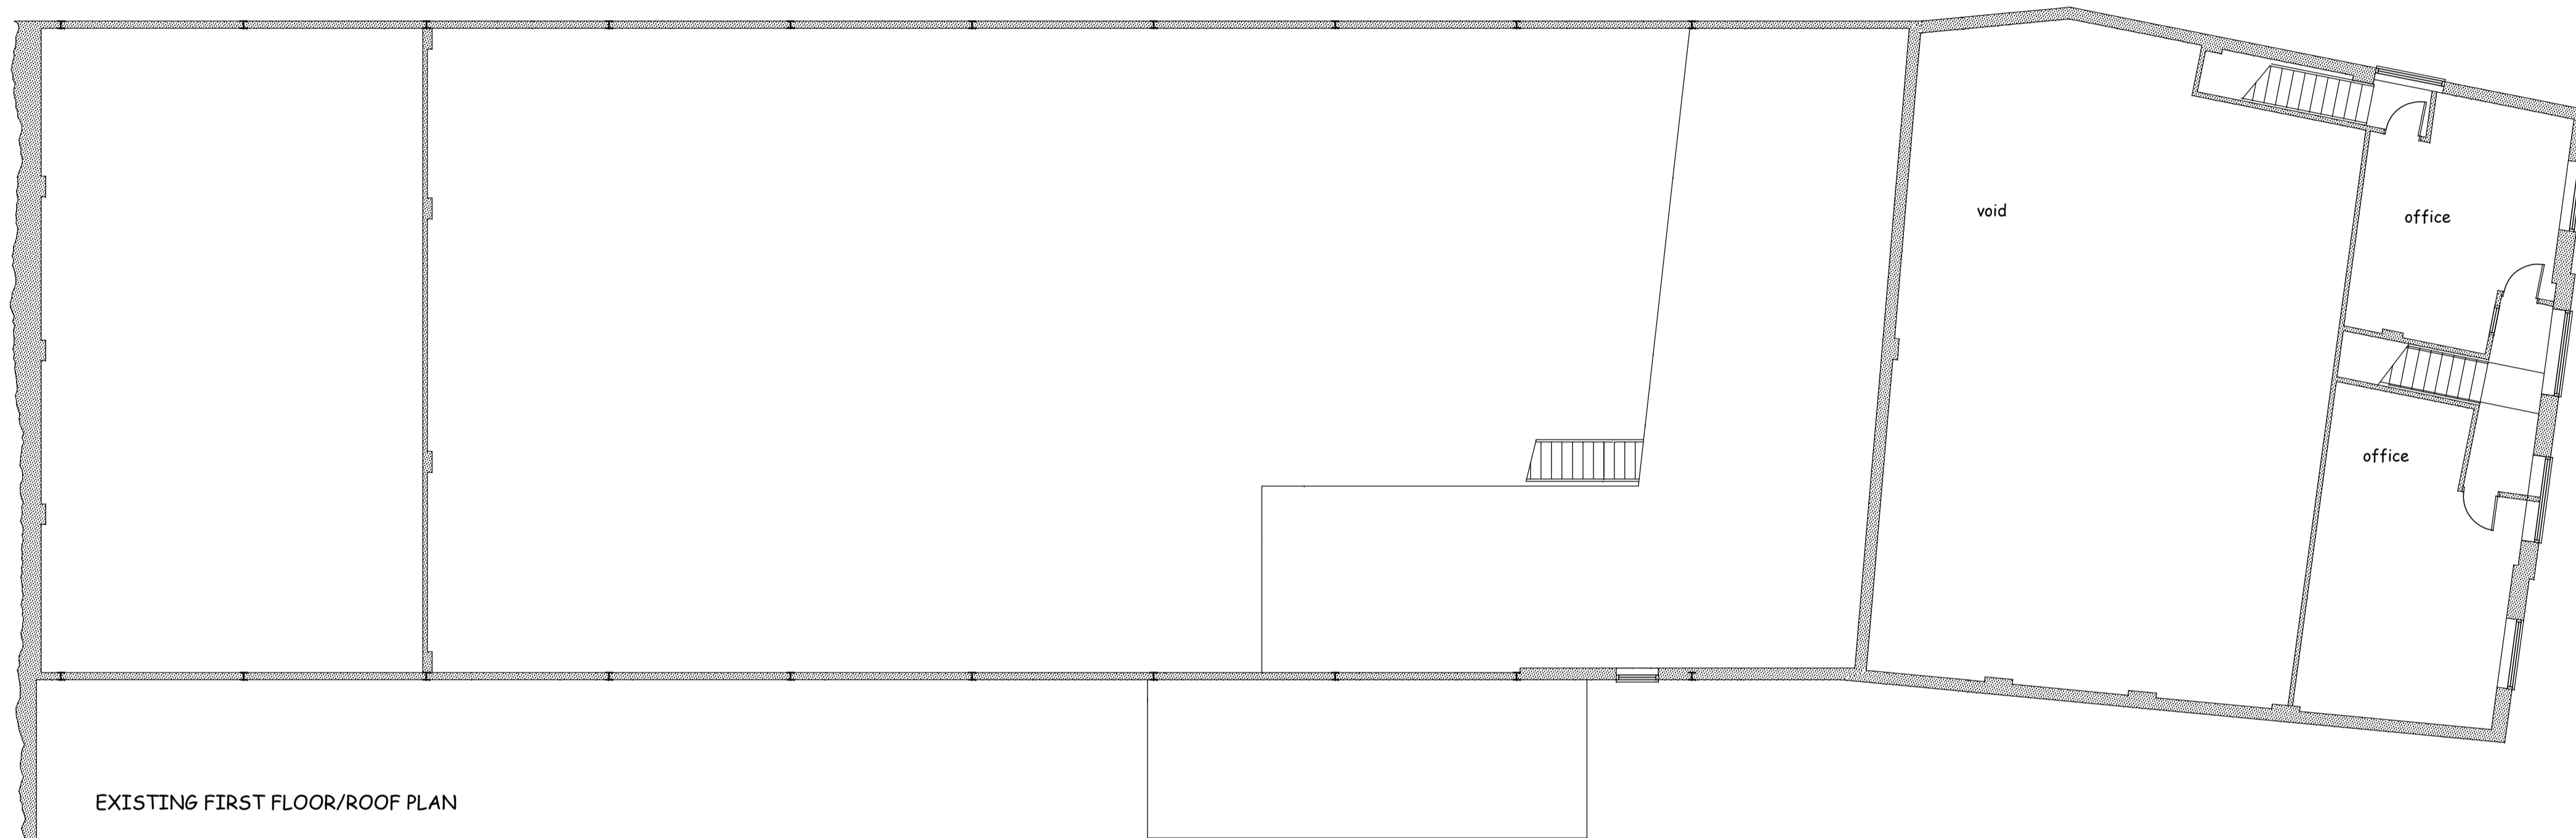

EXISTING FIRST FLOOR/ROOF PLAN

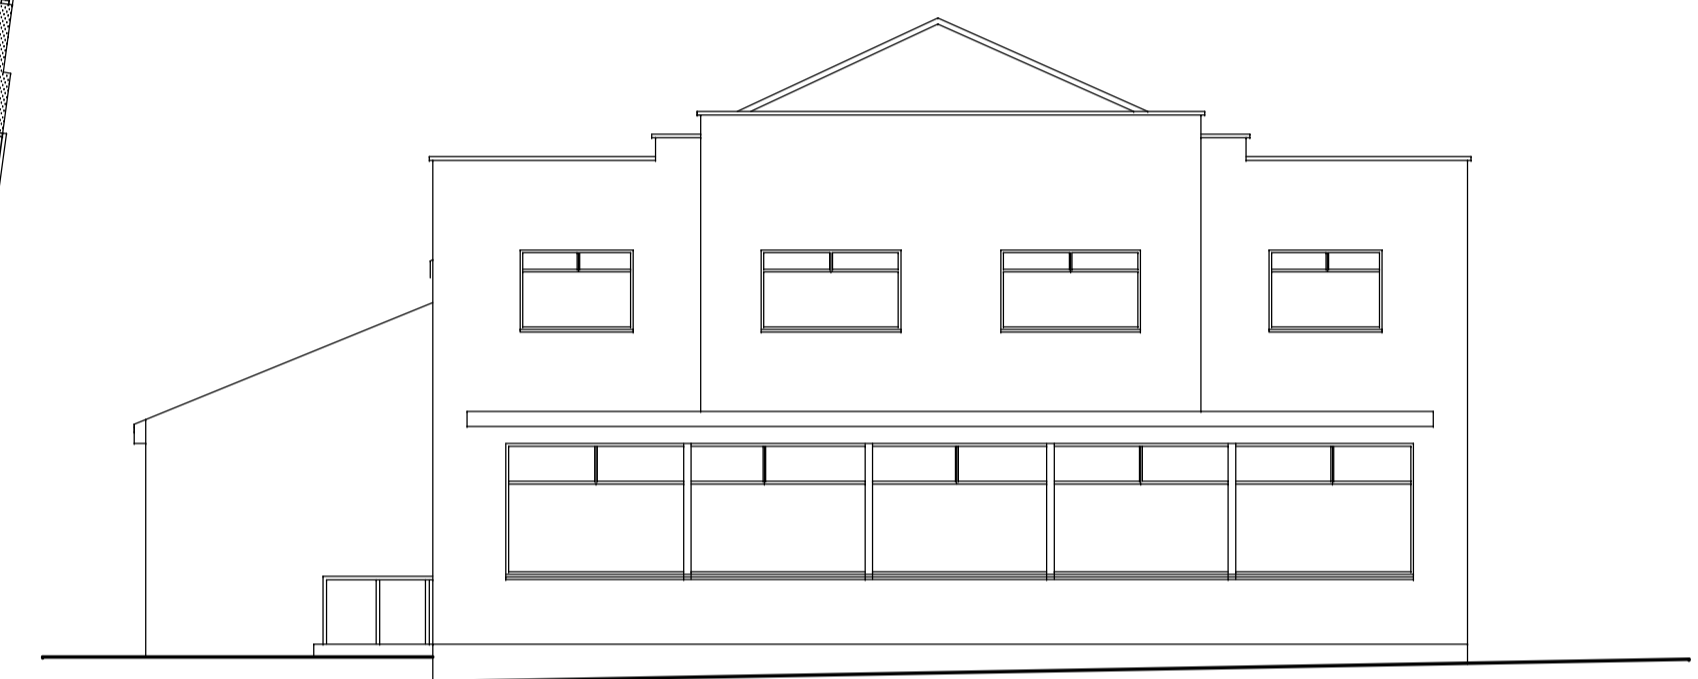

EXISTING EAST FACING ELEVATION

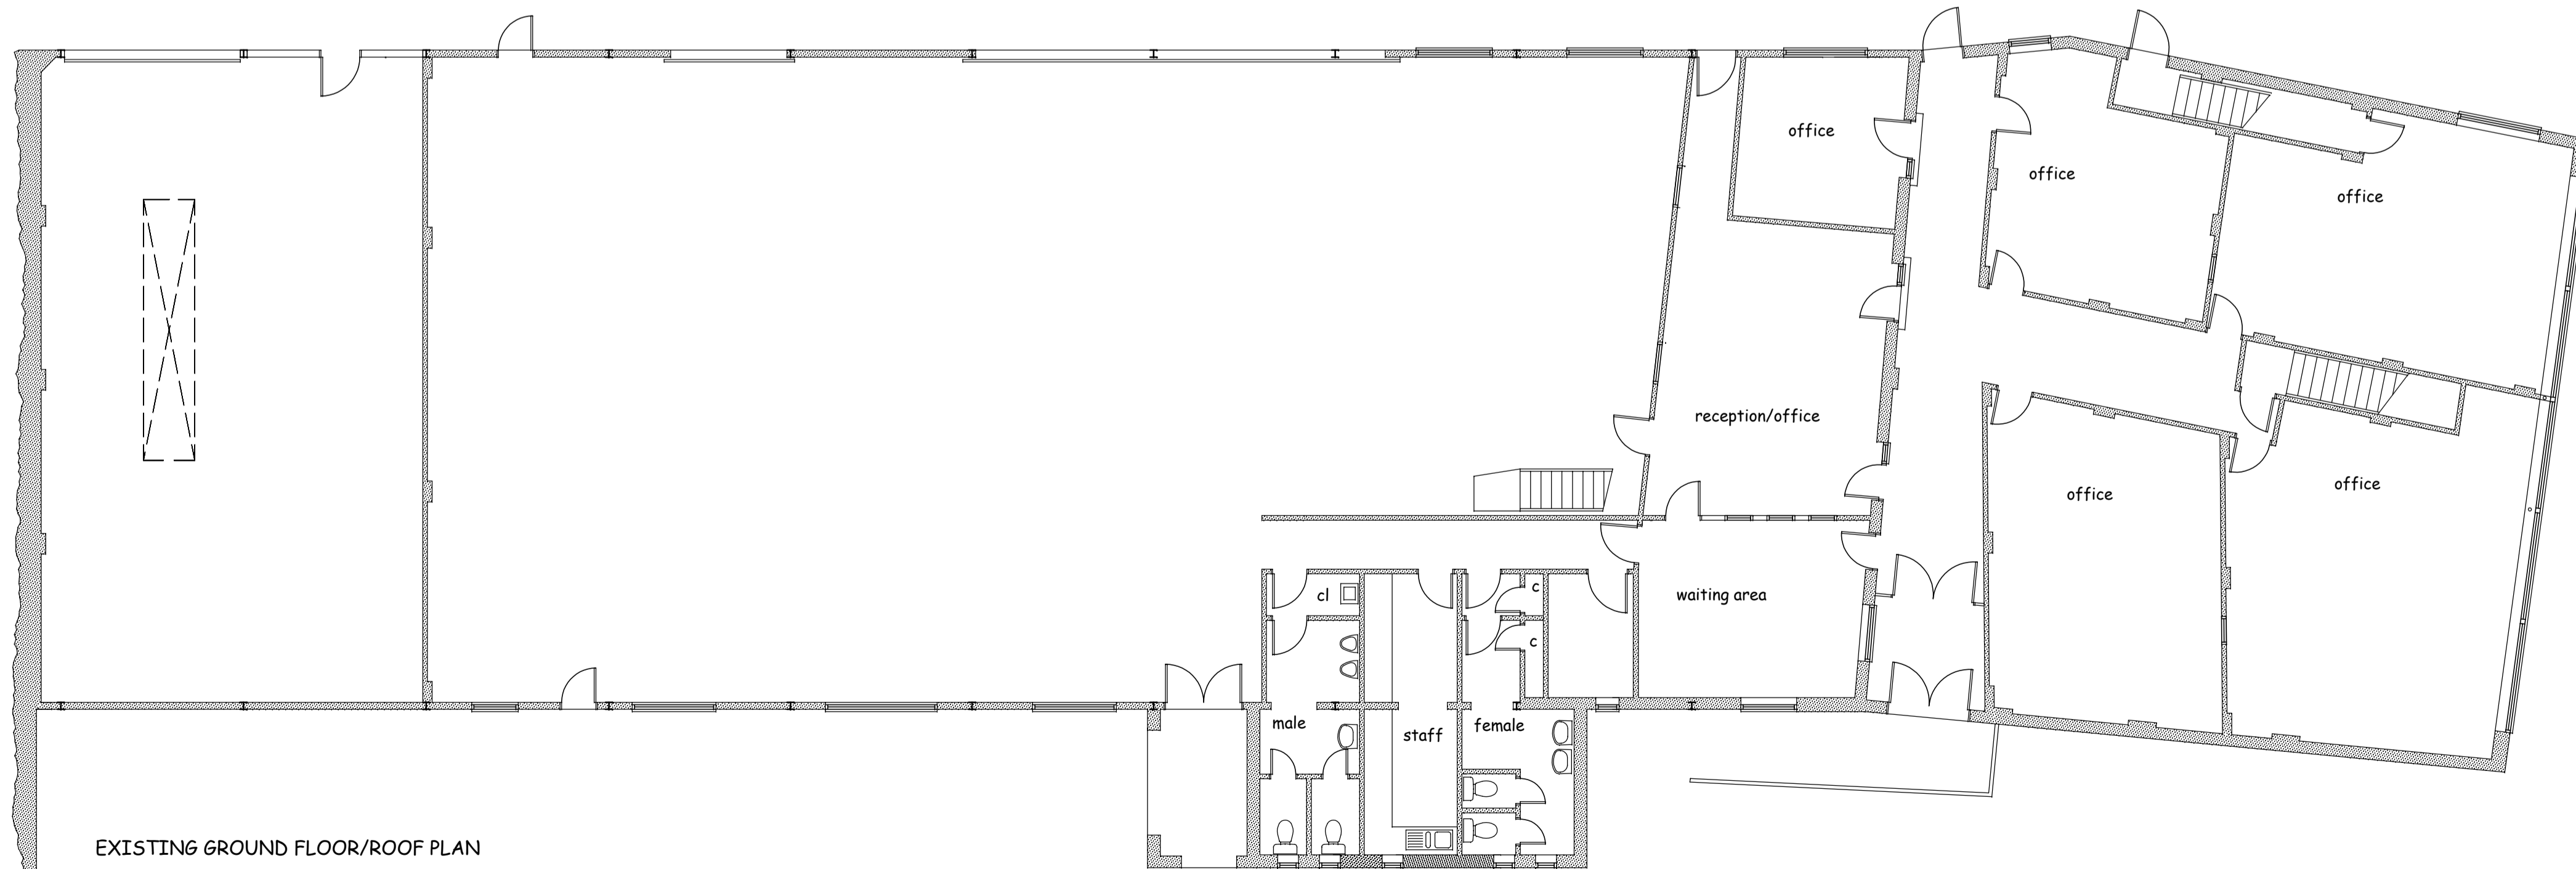

EXISTING GROUND FLOOR/ROOF PLAN

UNIT NO.2  
 OLD PROSPECT WORKS DISTINGTON.

EXISTING

SCALE 1/100

2013/100.01