




PROPOSE3D SOUTH FACING ELEVATION

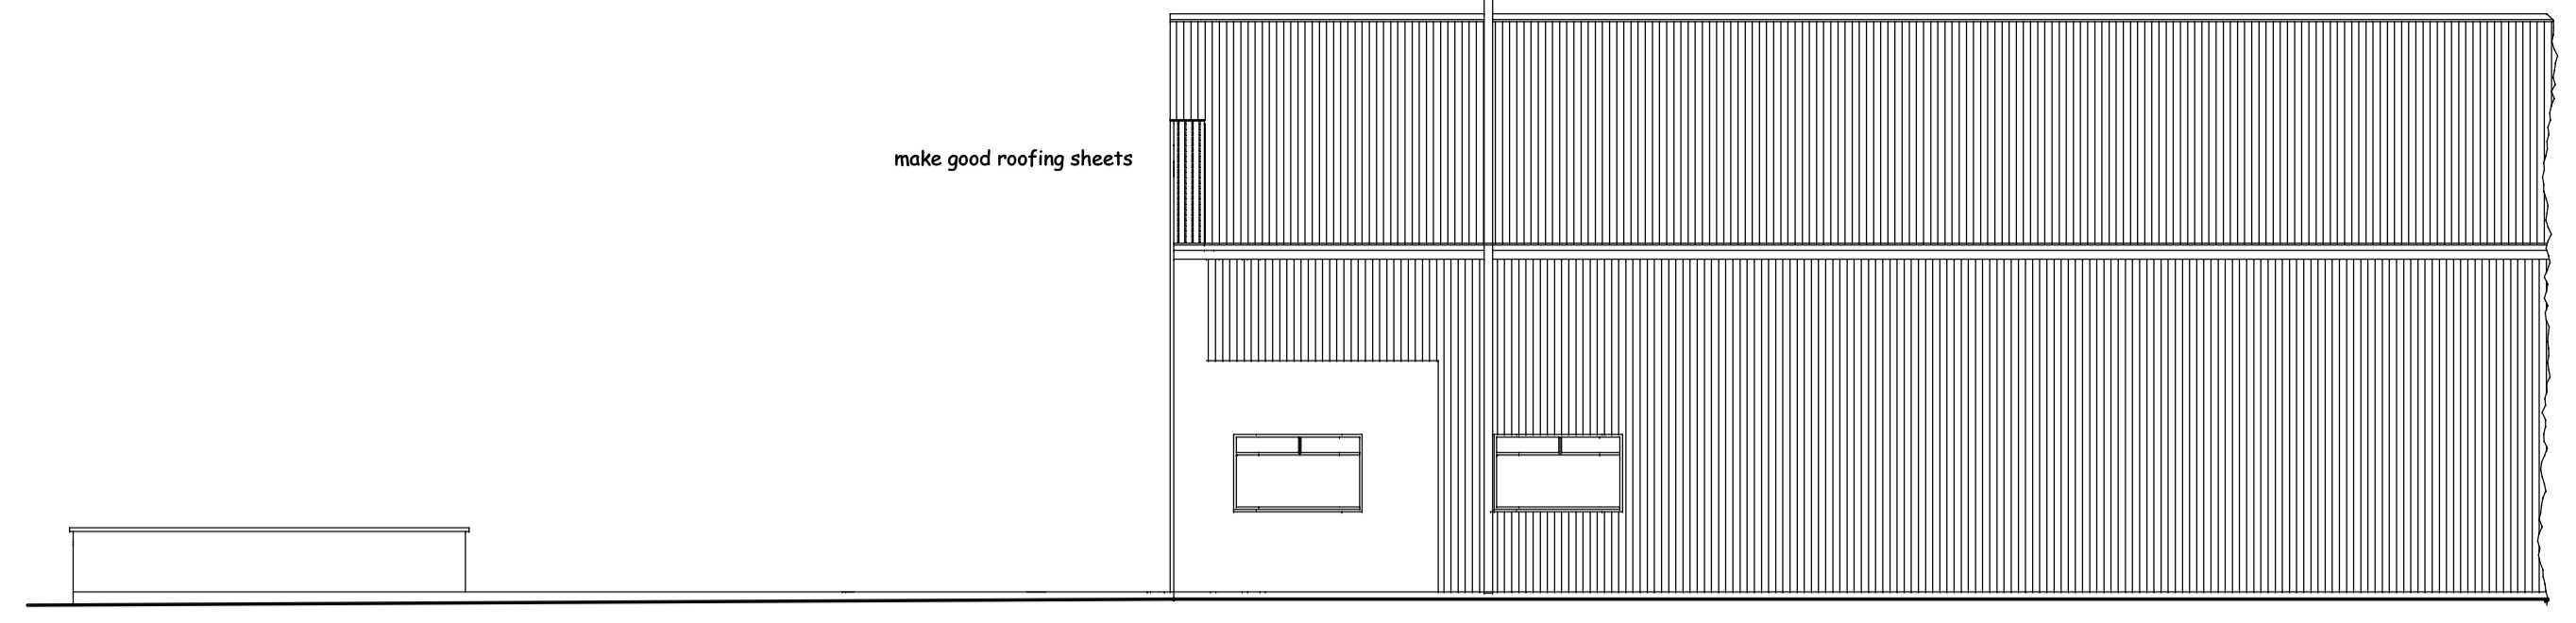



PROPOSED NORTH FACING ELEVATION

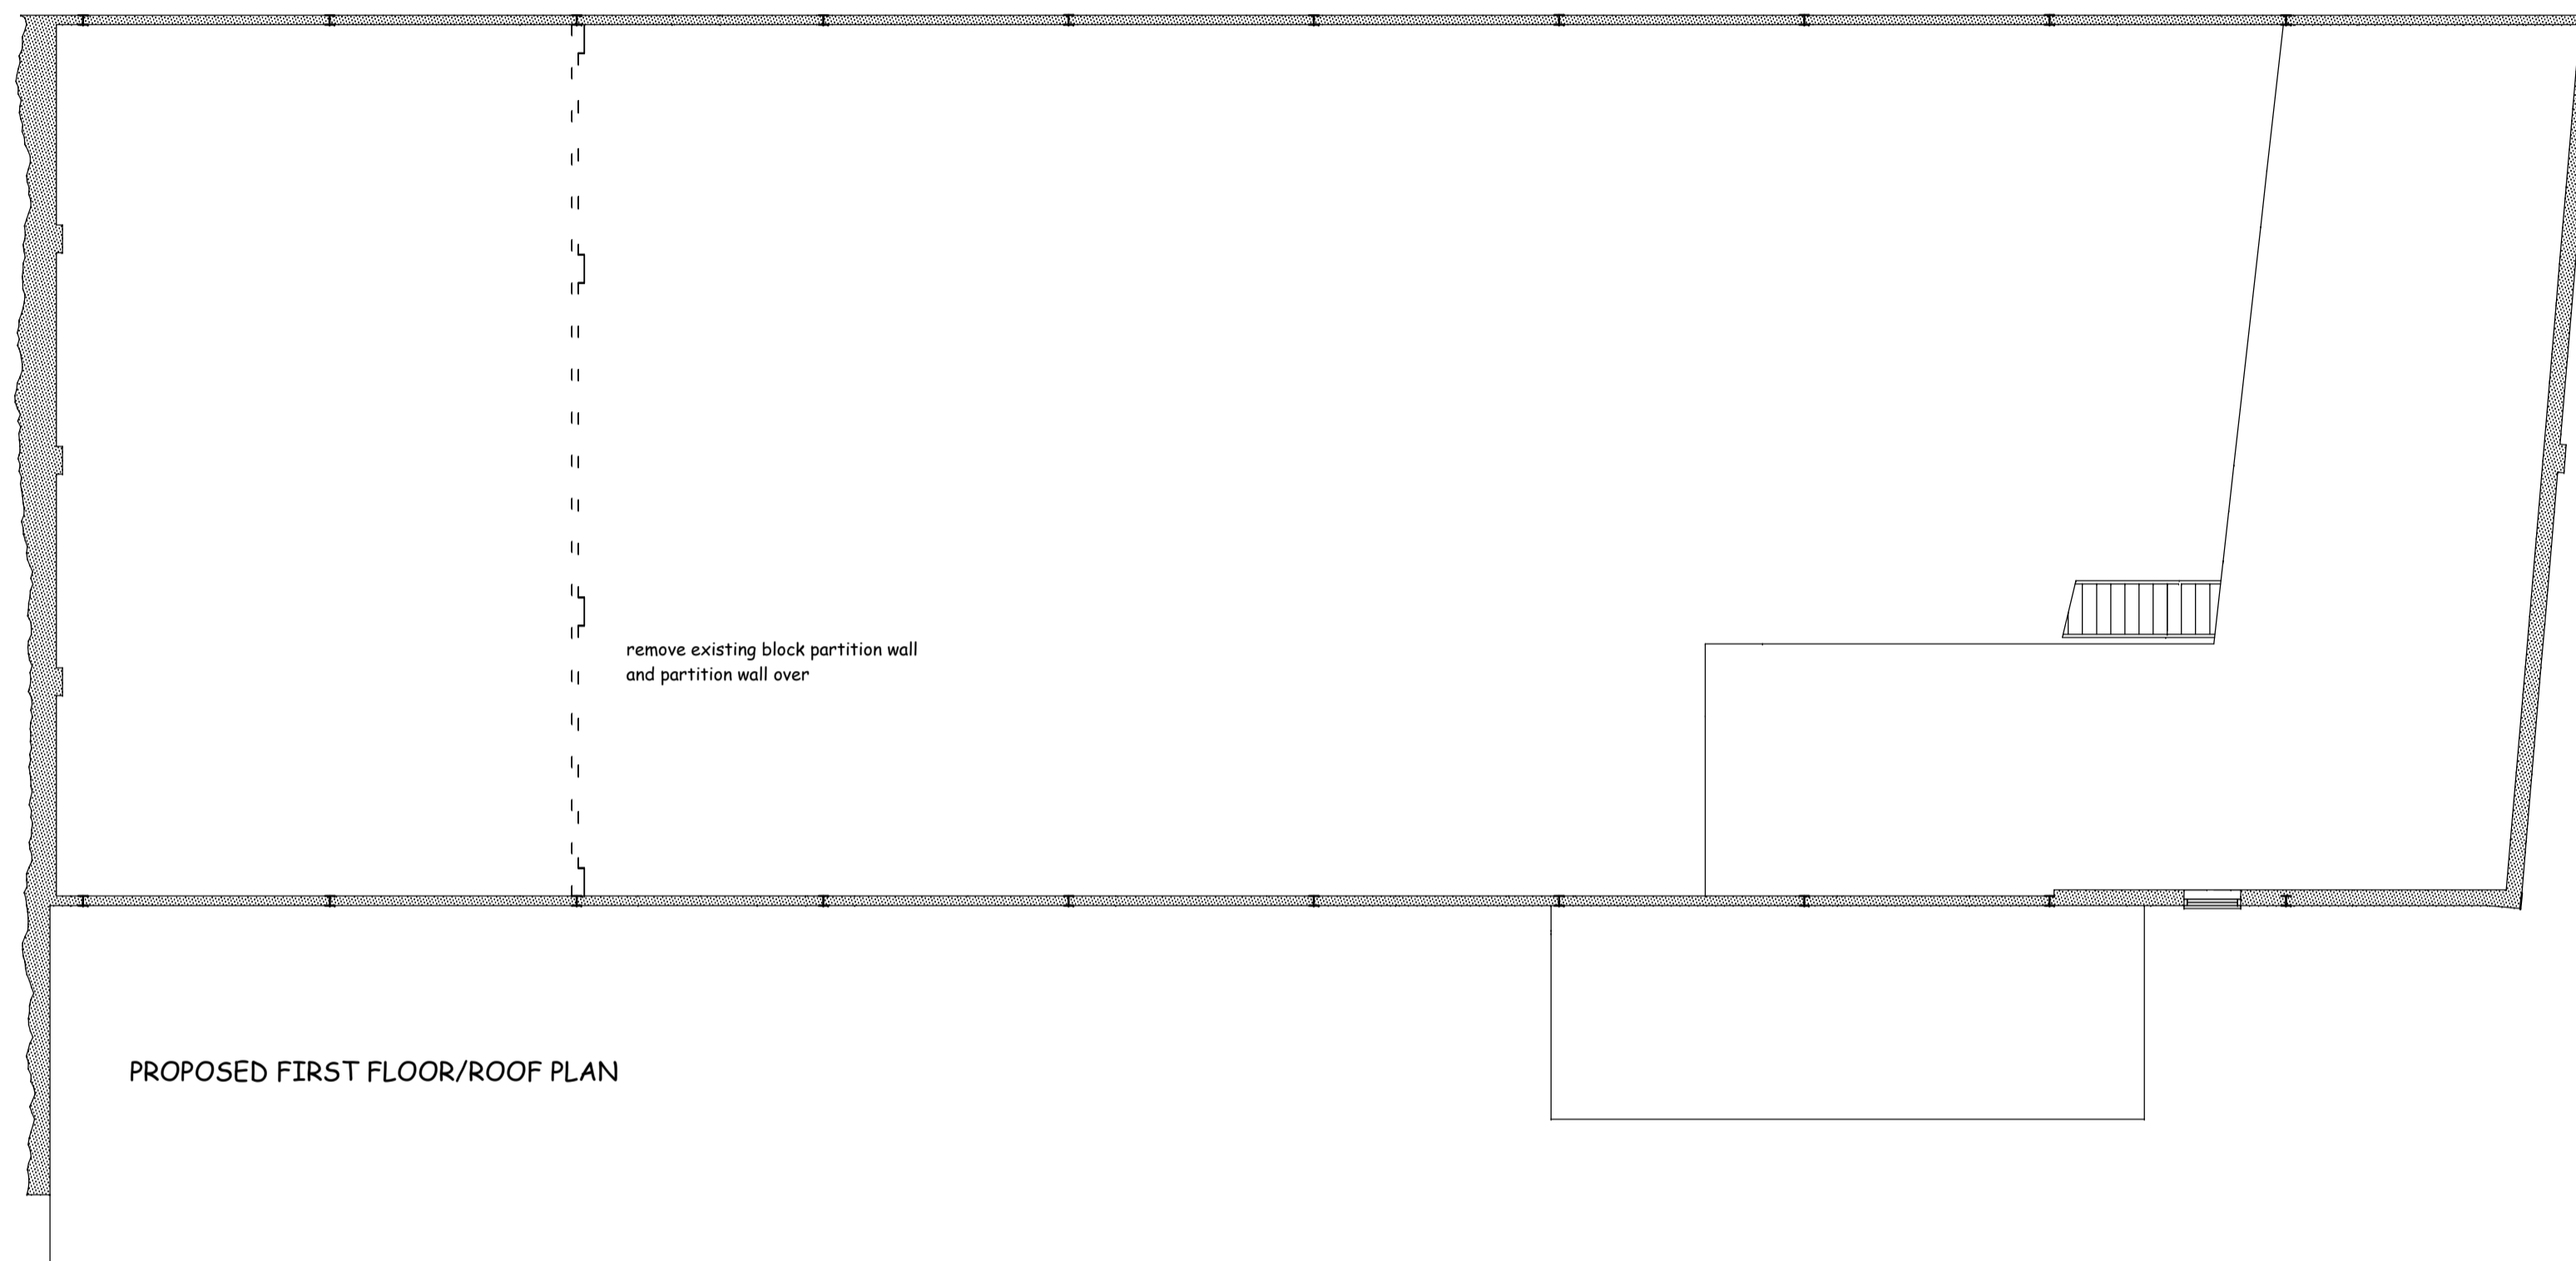


PROPOSED FIRST FLOOR/ROOF PLAN

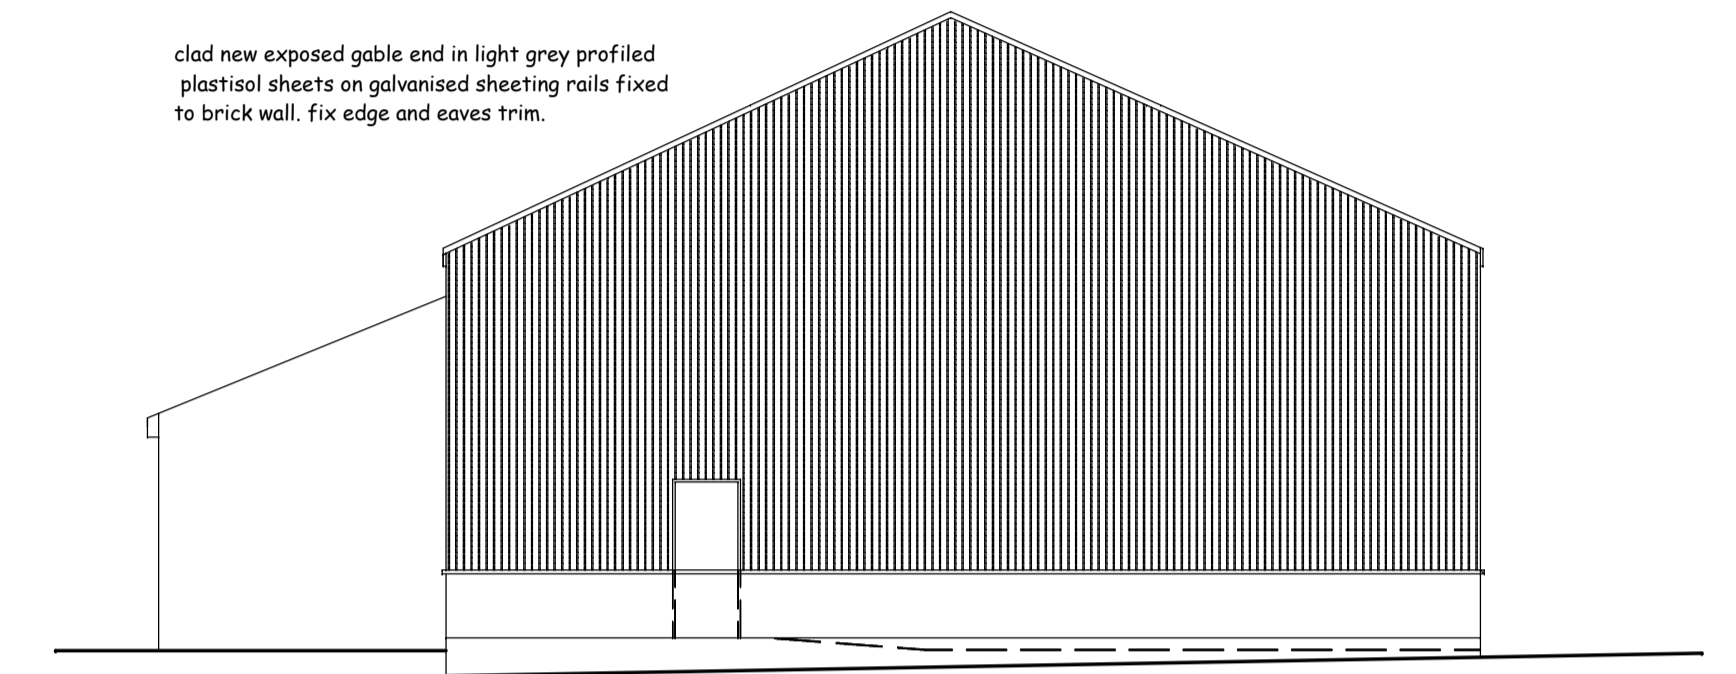

PROPOSED EAST FACING ELEVATION

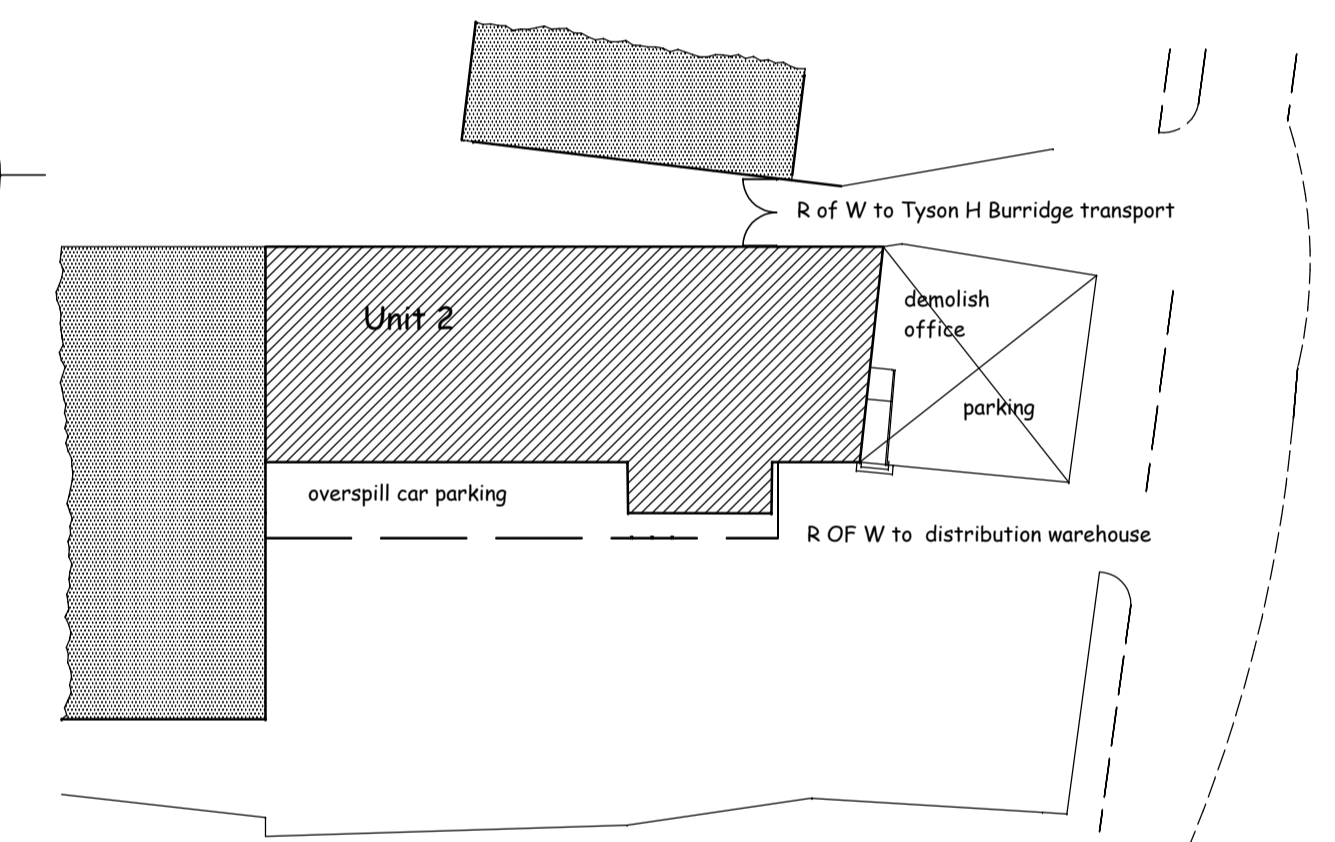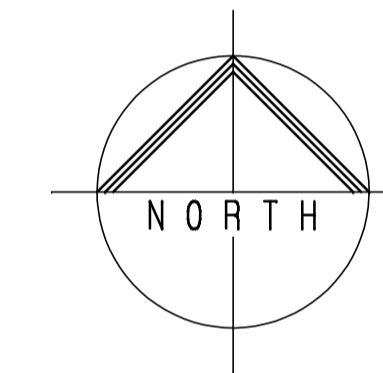

PROPOSED BLOCK PLAN 1/500

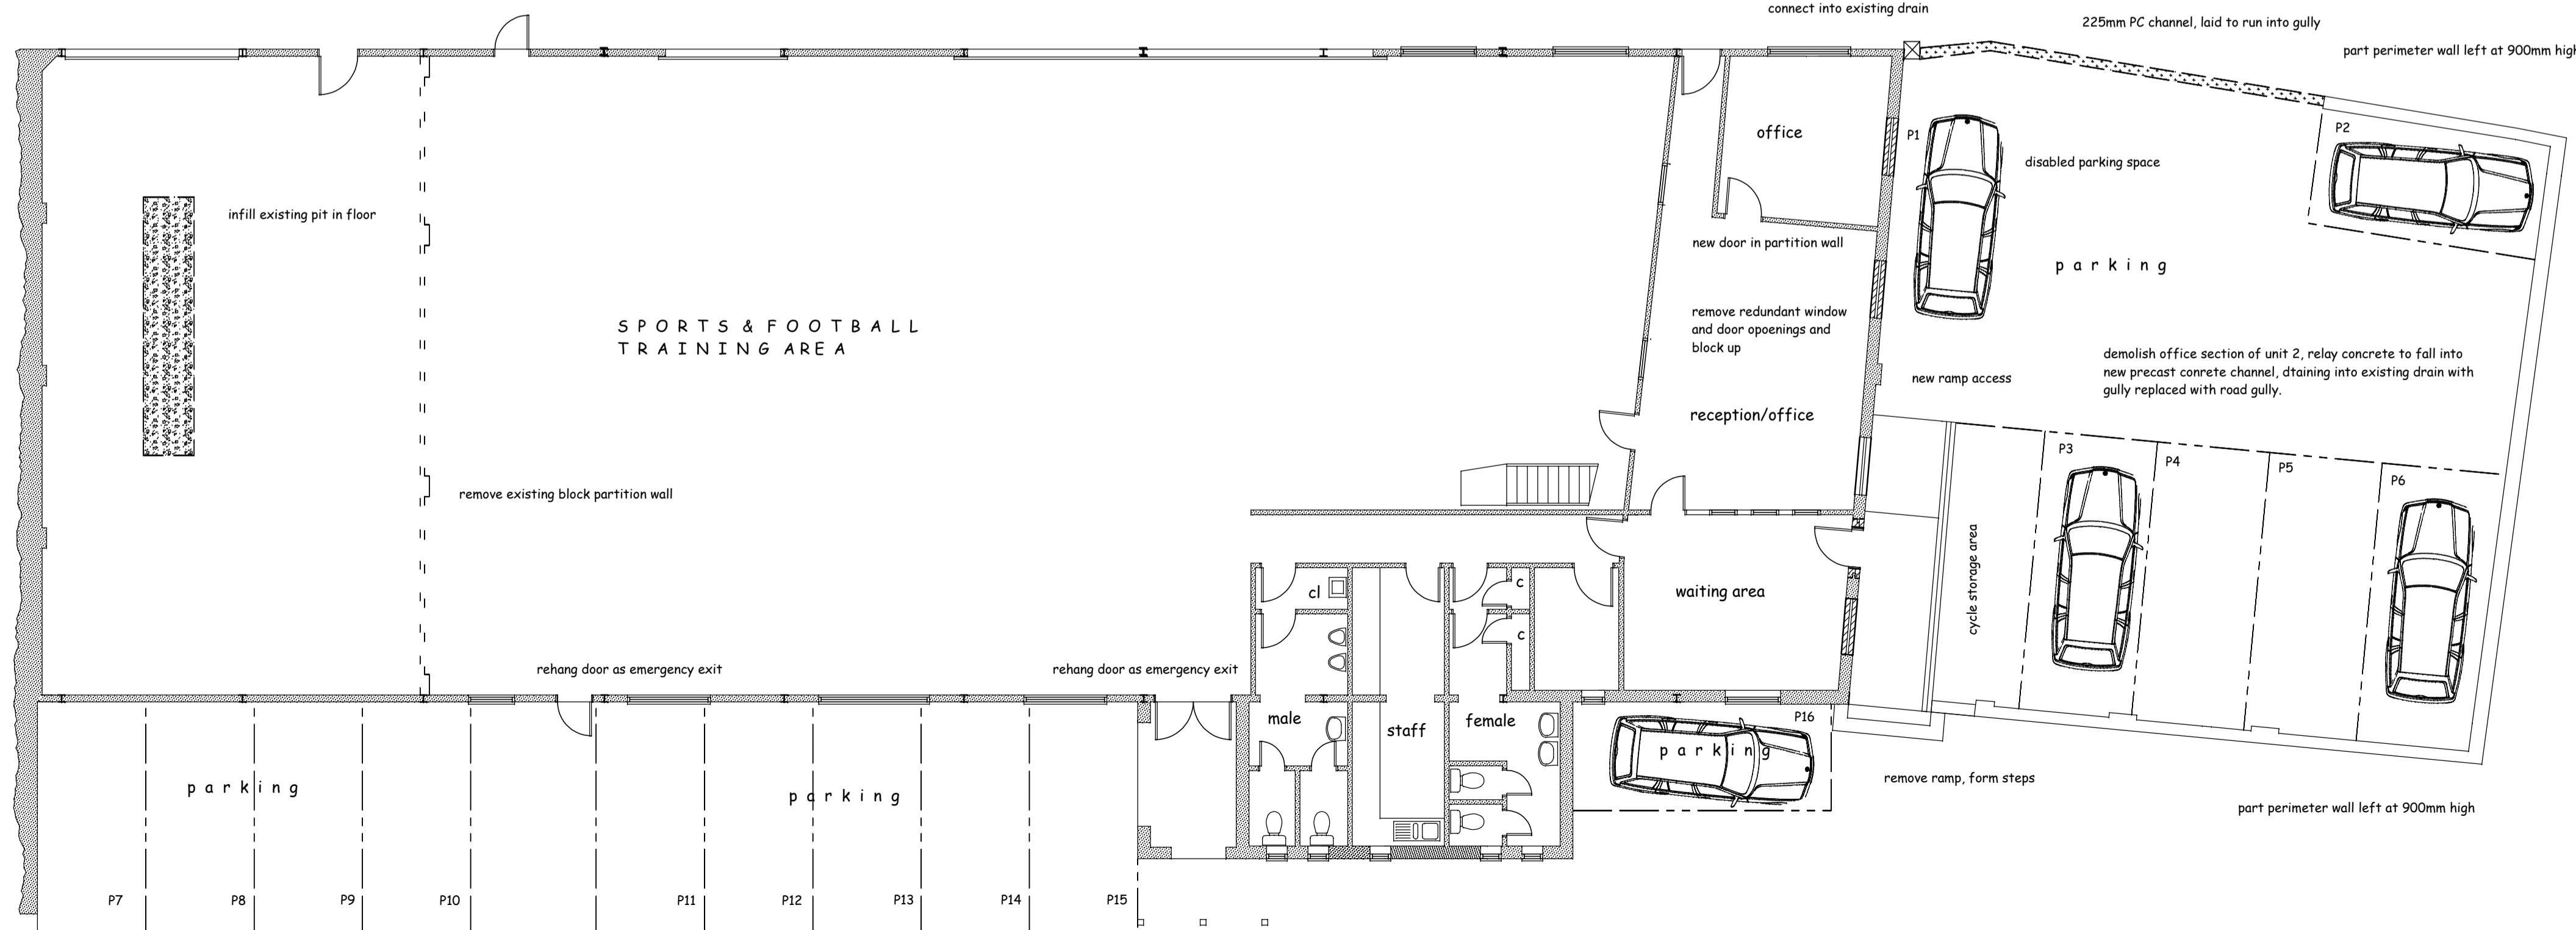

PROPOSED GROUND FLOOR/ROOF PLAN

no change to existing levels, surface or drainage to the side of the building.

FOOTPRINT OF OFFICE AREA TO BE DEMOLISHED = 196 SQ. METRES
 GROUND FLOOR AREA = 186 SQUARE METRES
 FIRST FLOOR AREA = 57 SQUARE METRES
 VOLUME OF STRUCTURE TO BE DEMOLISHED = 1080CU. METRES

UNIT NO.2
 OLD PROSPECT WORKS DISTINGTON.

PROPOSED

SCALE 1/100

2023/100.02A

