




PROPOSE3D SOUTH FACING ELEVATION

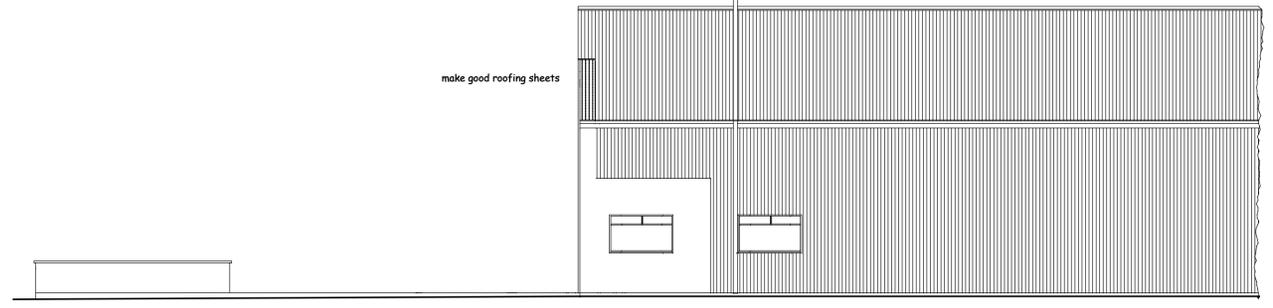


PROPOSED NORTH FACING ELEVATION

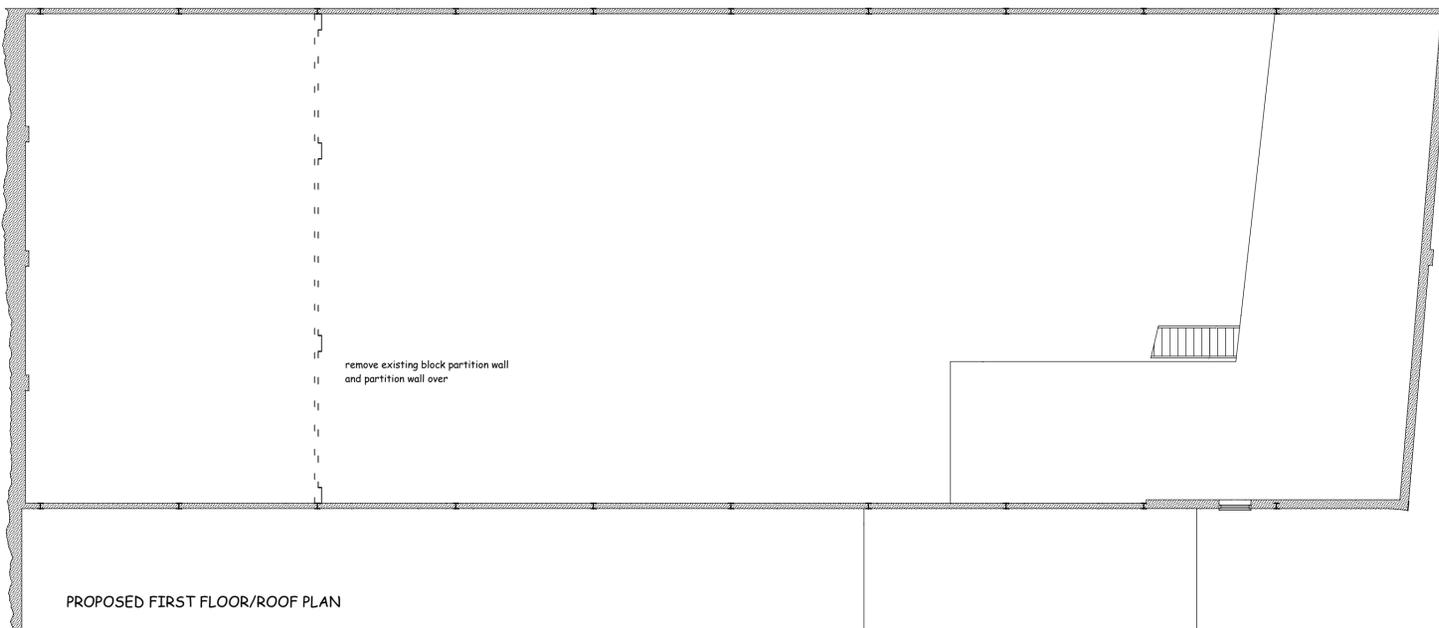

PROPOSED FIRST FLOOR/ROOF PLAN

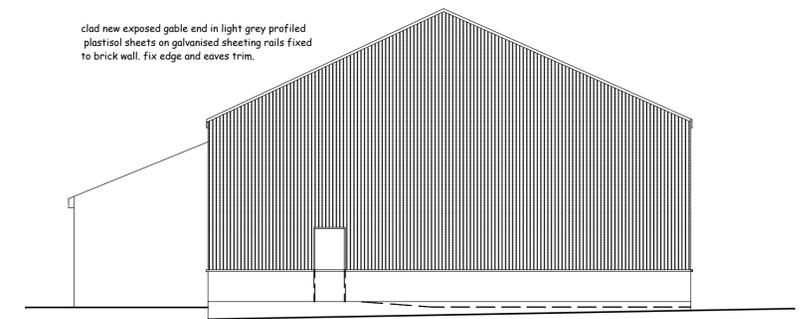

PROPOSED EAST FACING ELEVATION

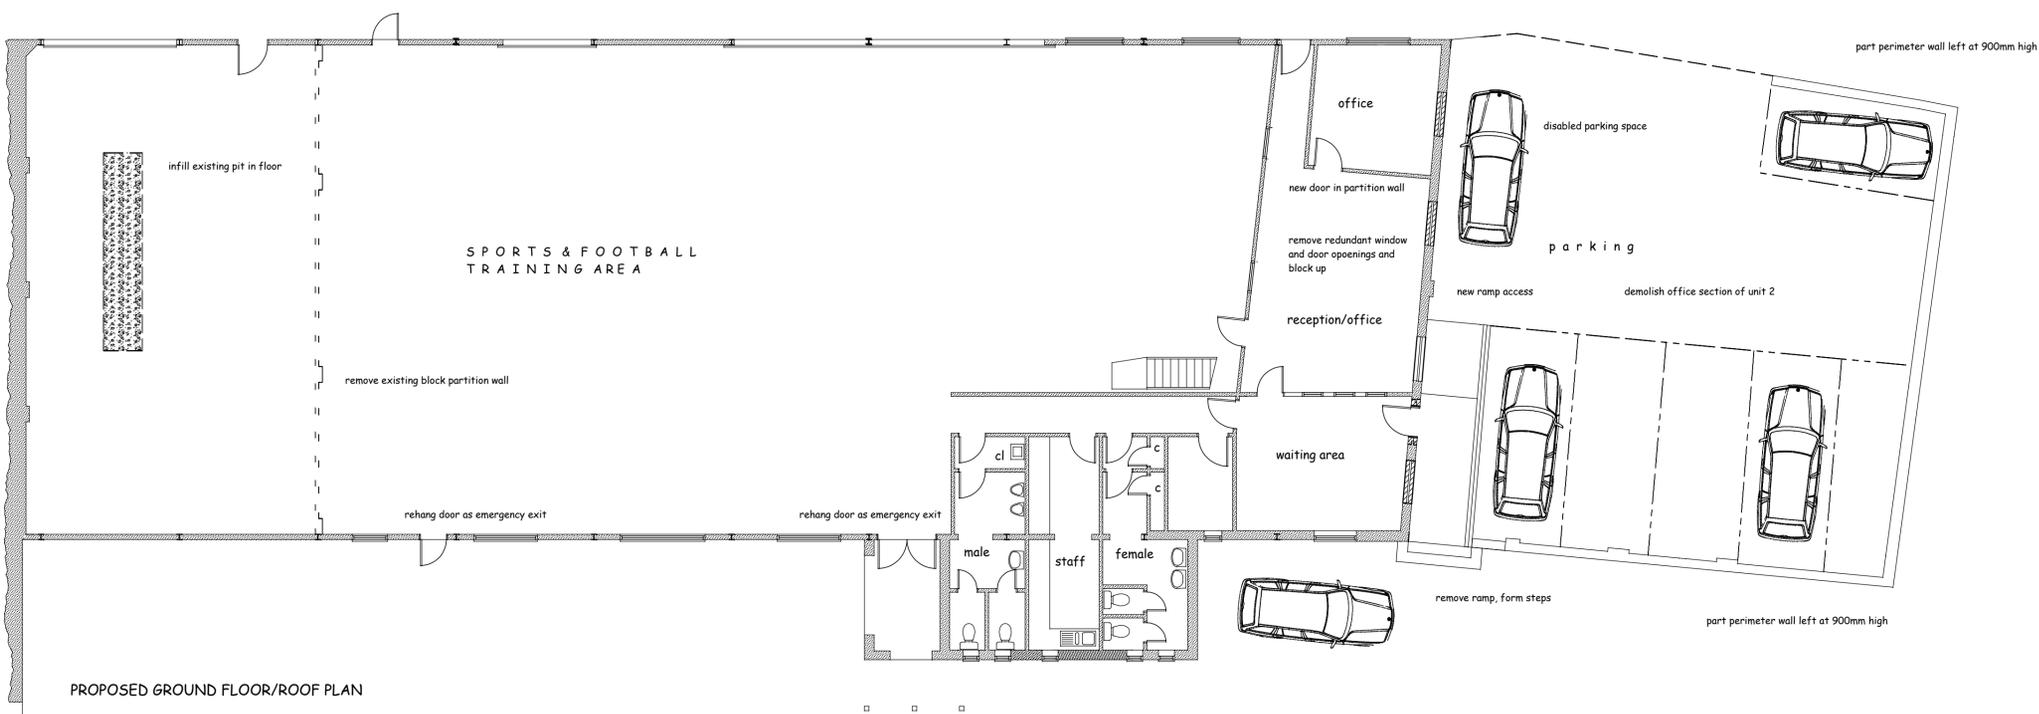

PROPOSED GROUND FLOOR/ROOF PLAN

FOOTPRINT OF OFFICE AREA TO BE DEMOLISHED = 196 SQ. METRES
 GROUND FLOOR AREA = 186 SQUARE METRES
 FIRST FLOOR AREA = 57 SQUARE METRES

UNIT NO.2
 OLD PROSPECT WORKS DISTINGTON.

PROPOSED

SCALE 1/100

2013/100.02