
ų		
		02
		02
		1

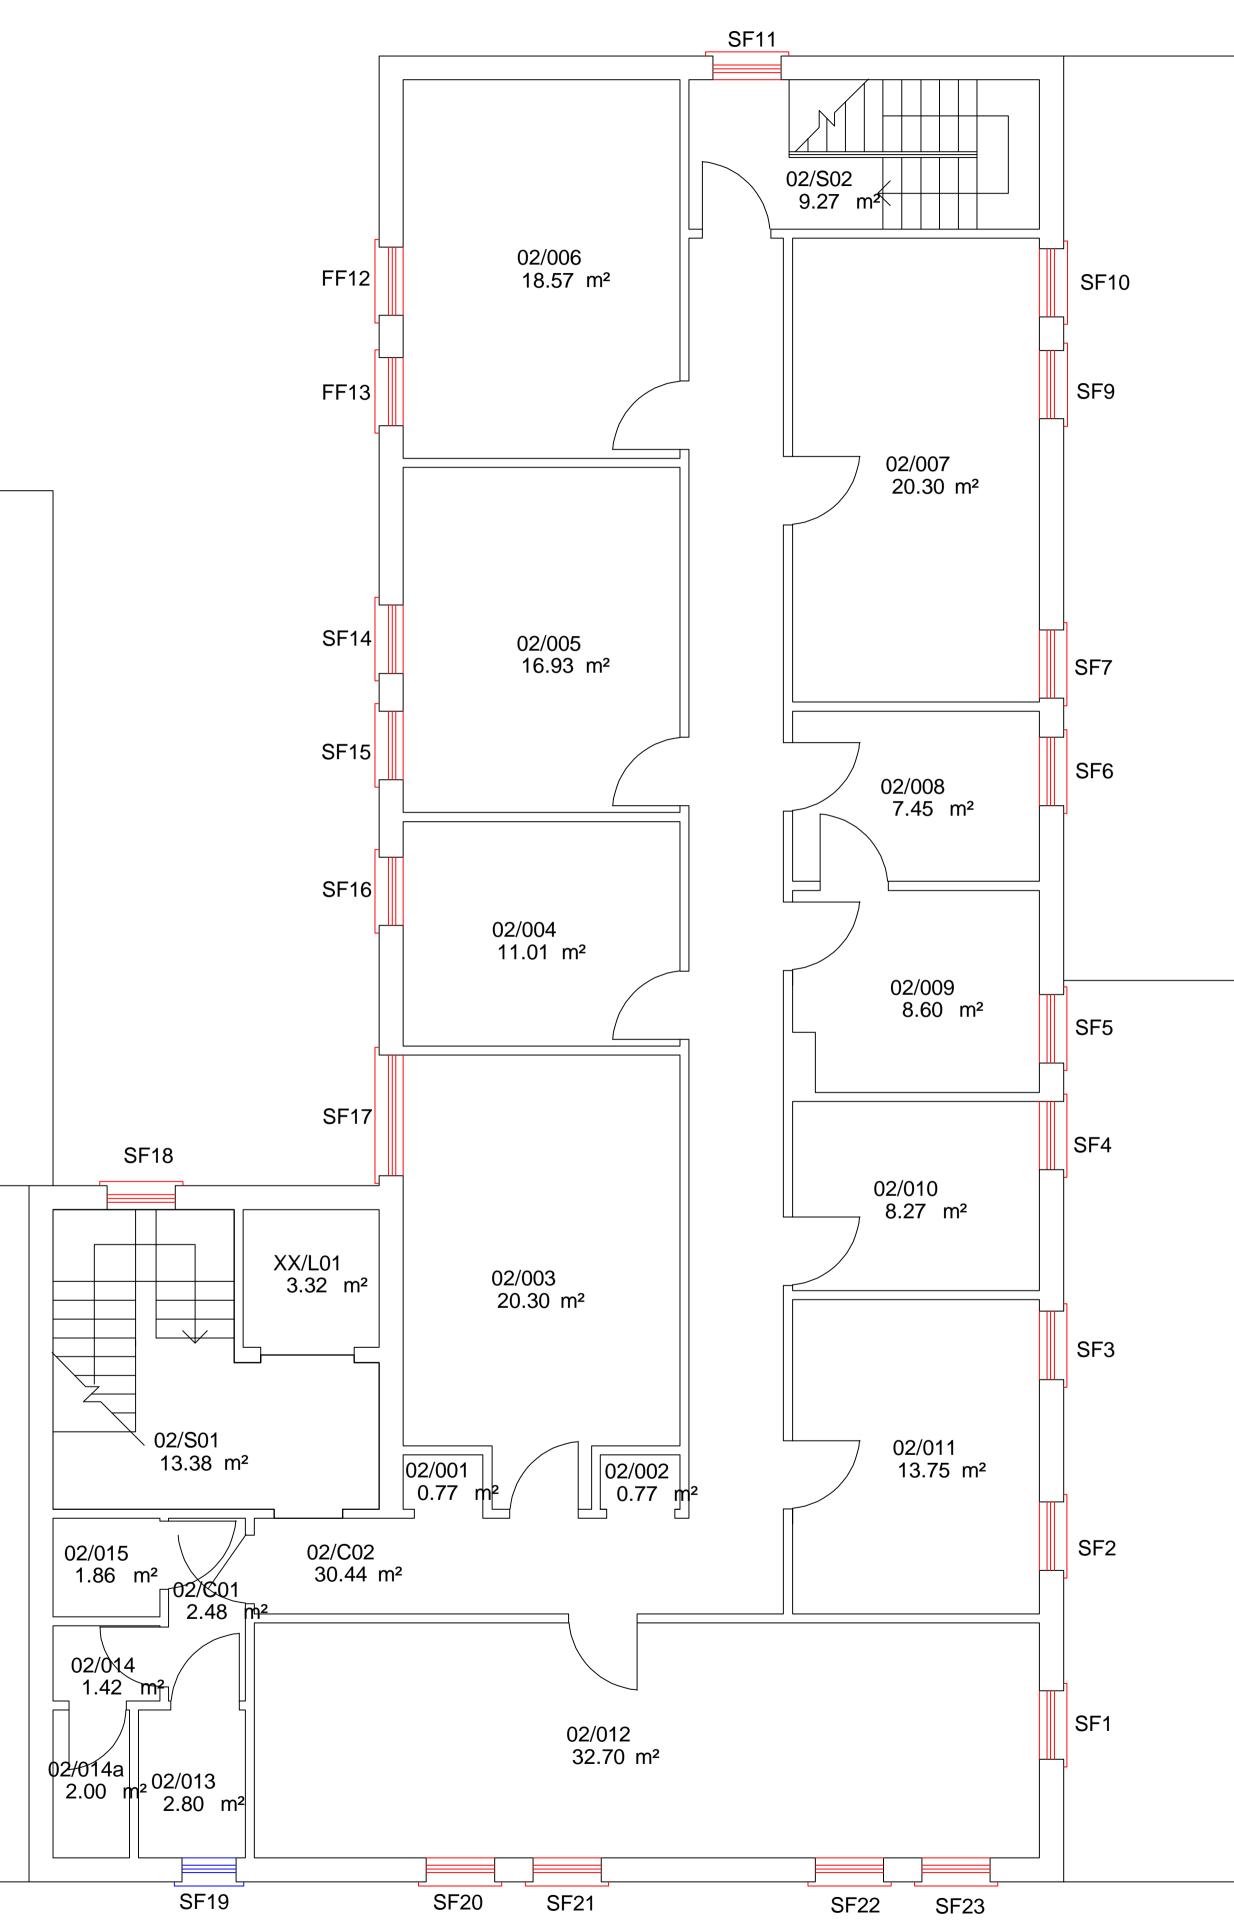

of : Gleeds Advisory Ltd	DO NOT SCALE - 1	se of or issued to a third pa he contractor is responsible e in his tender submission a NOT ALTER	e for checking all
Key:	glazing Change	zing d new d / frosted from existing clear glazing	
	Descrip	tion Services L	By Date
Client NHS Pro Project 23-24 B Program	operty S acklog	Services L	
Client NHS Pro Project 23-24 B Program Drawing Title Flatt Wa	operty S acklog nme alks Hea Floor -	Services L	e
Client NHS Pro Project 23-24 B Program Drawing Title Flatt Wa Second Propose	operty S acklog nme alks Hea Floor -	Services L Works alth Centre	e Finish
Client NHS Pro Project 23-24 B Program Drawing Title Flatt Wa Second Propose Drawing No NE	acklog acklog nme alks Hea Floor - ed BS022	Services L Works Alth Centre Glazing F	imited
Client NHS Pro Project 23-24 B Program Drawing Title Flatt Wa Second Propose Drawing No NE	acklog acklog nme alks Hea Floor - ed BS022 OT TO S	Services L Works Alth Centre Glazing F 1_025_SF CALE Original S Drawing Status Cor Drawn C RF	imited