


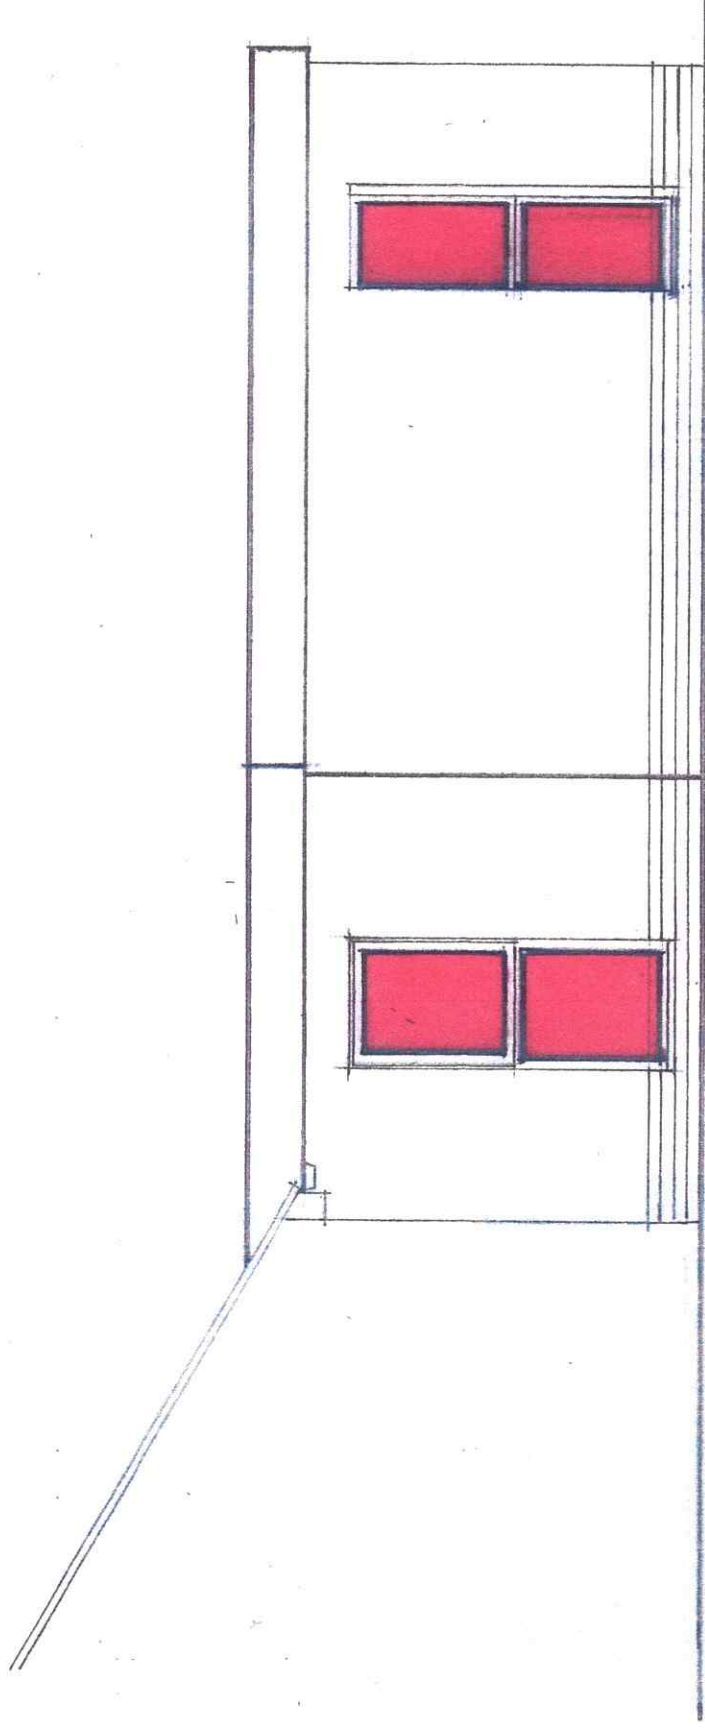

SOUTH EAST

PROPOSED REAR AND FRONT EXTENSIONS TO PROVIDE FAMILY ROOM AND
BEDROOMS PLUS INTERNAL ALTERATIONS AT 9 BECK CLOSE BRAYSTONES
FOR MR & MRS NEESEOM

PROPOSED SE ELEVATION REAR

SCALE 1:50 @ A3

OCTOBER 2025

N/10