
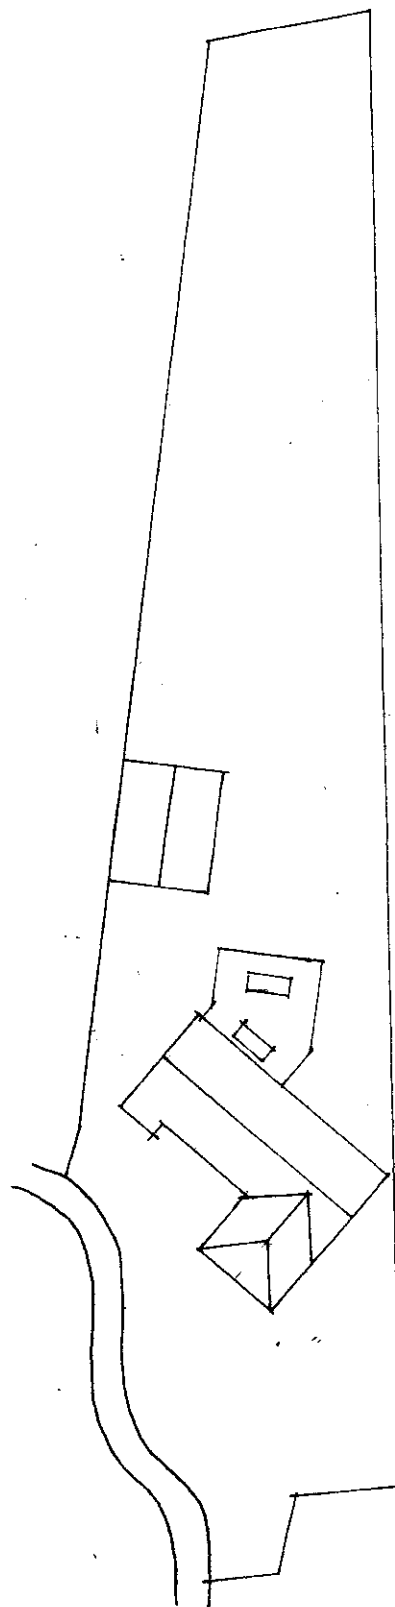


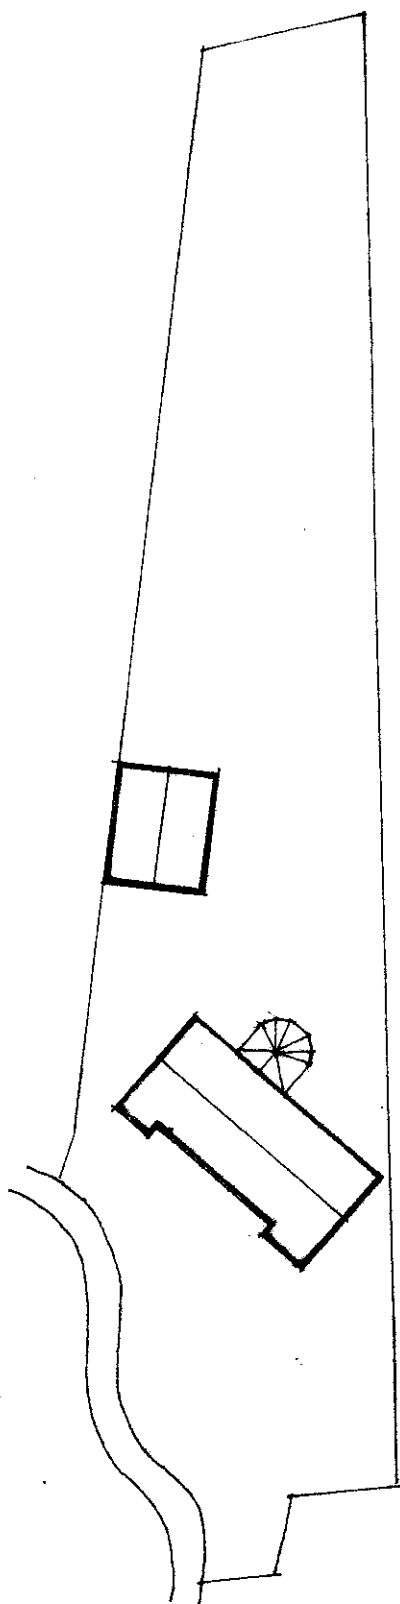

PROPOSED REAR AND FRONT EXTENSIONS TO PROVIDE FAMILY ROOM AND
BEDROOMS PLUS INTERNAL ALTERATIONS AT 9 BECK CLOSE BRAYSTONES
FOR MR & MRS NEESOM

EXISTING AND PROPOSED BLOCK PLANS

SCALE 1:500 @ A4

OCTOBER 2025

N/12