


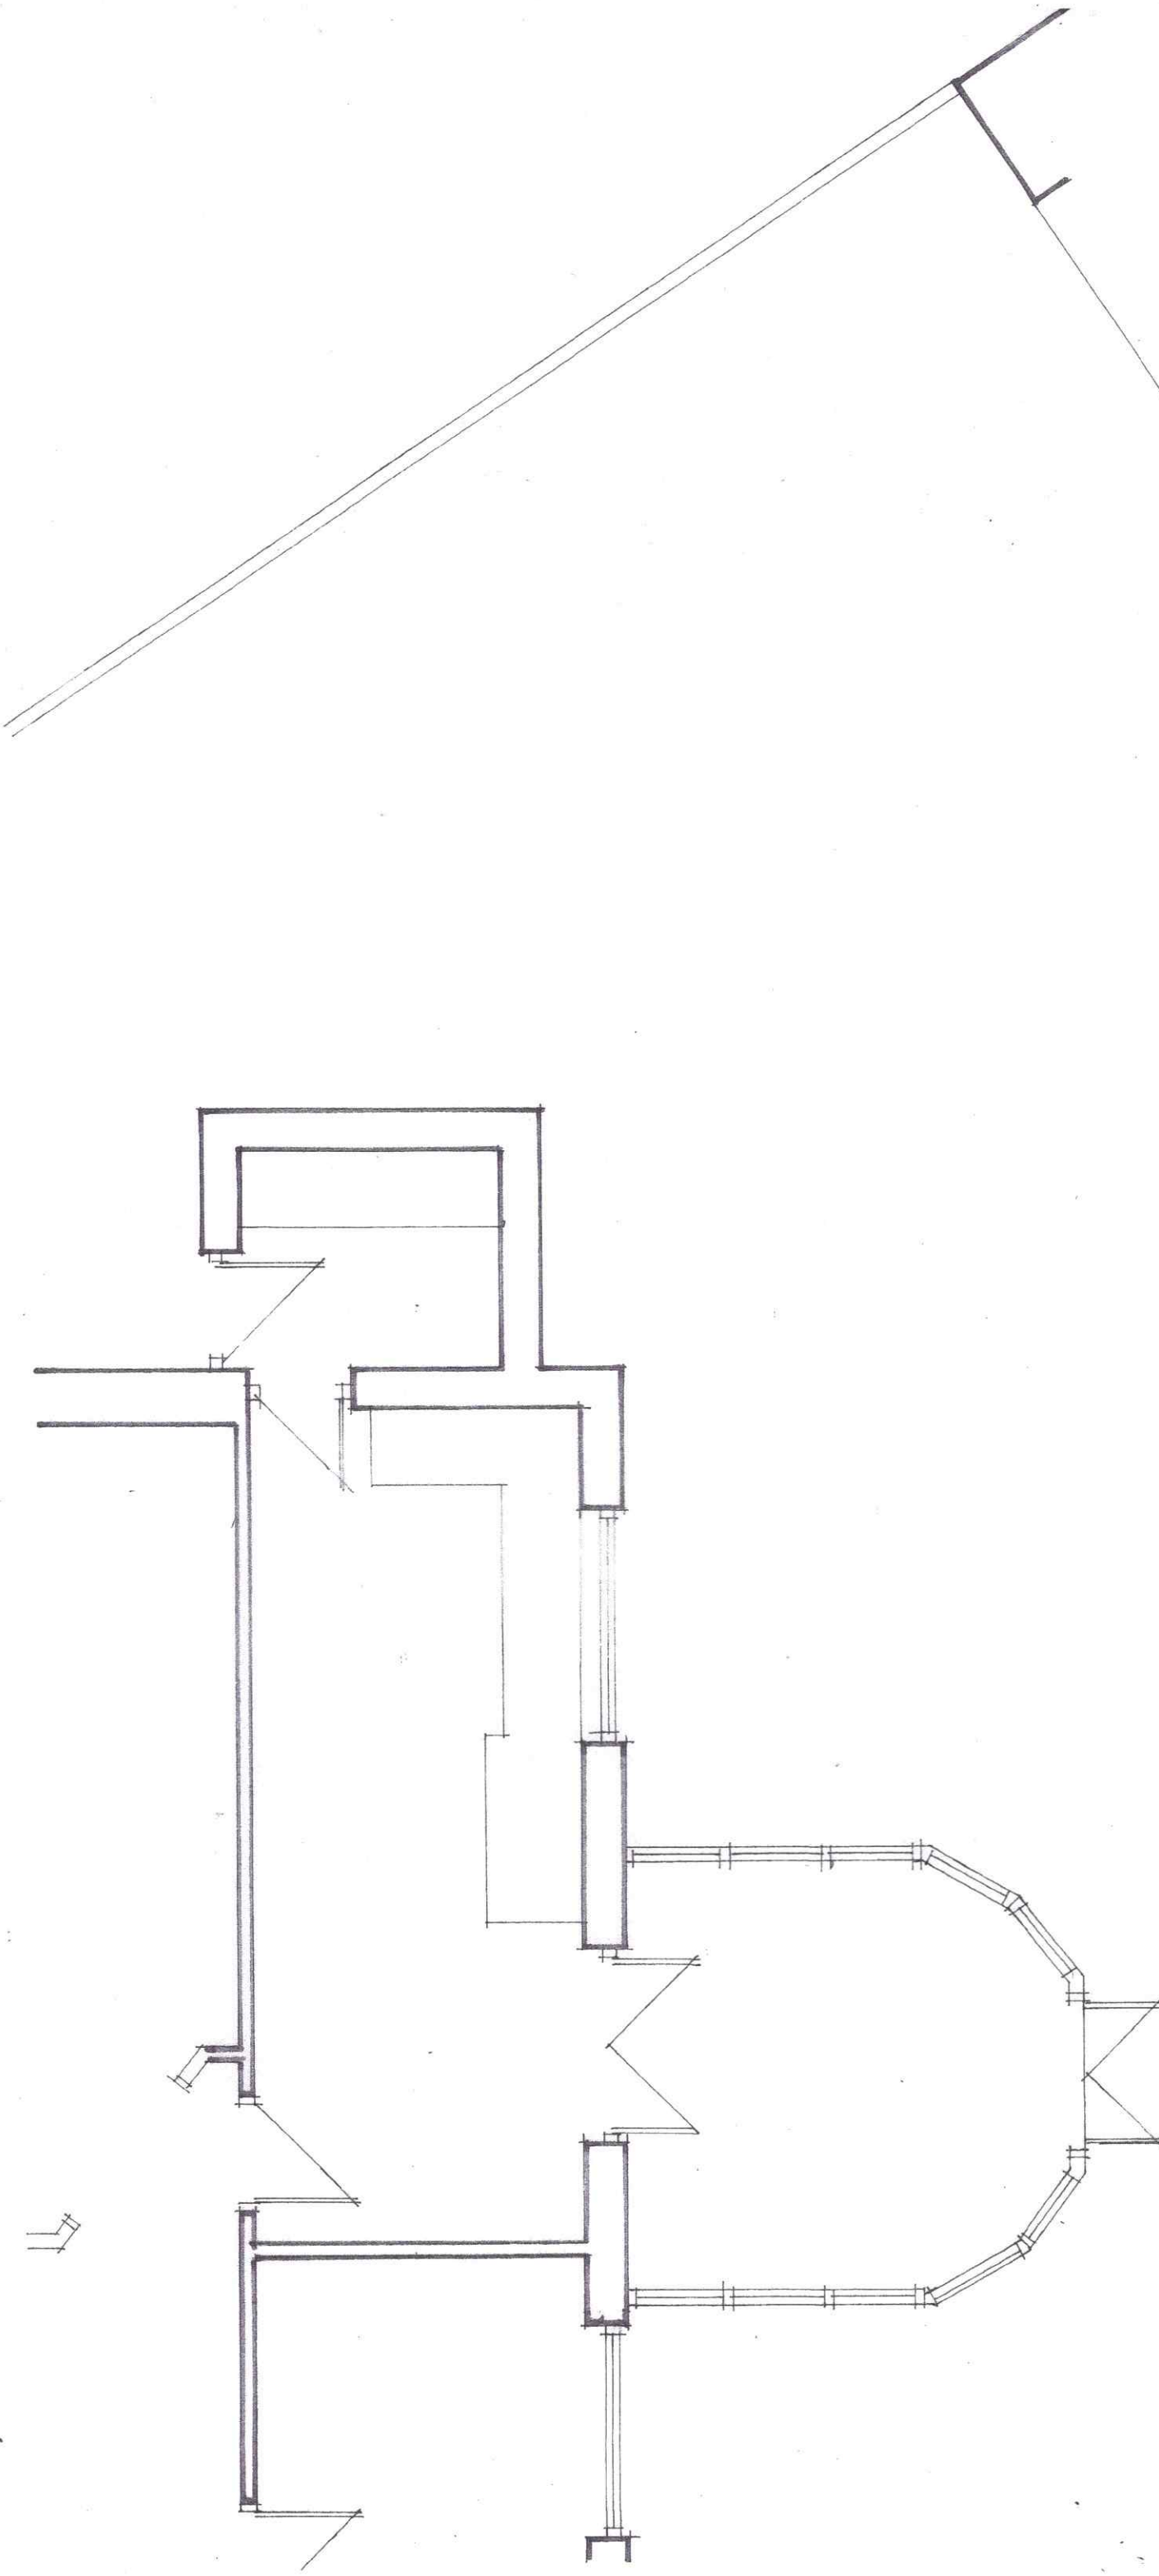

PROPOSED REAR AND FRONT EXTENSIONS TO PROVIDE FAMILY ROOM AND
ENLARGED BEDROOM WITH EN-SUITE AT 9 BECK CLOSE BRAYSTONES FOR
MR & MRS NEESOM

EXISTING PART PLAN REAR
SCALE 1:50 @ A3

AUGUST 2025 N/2