


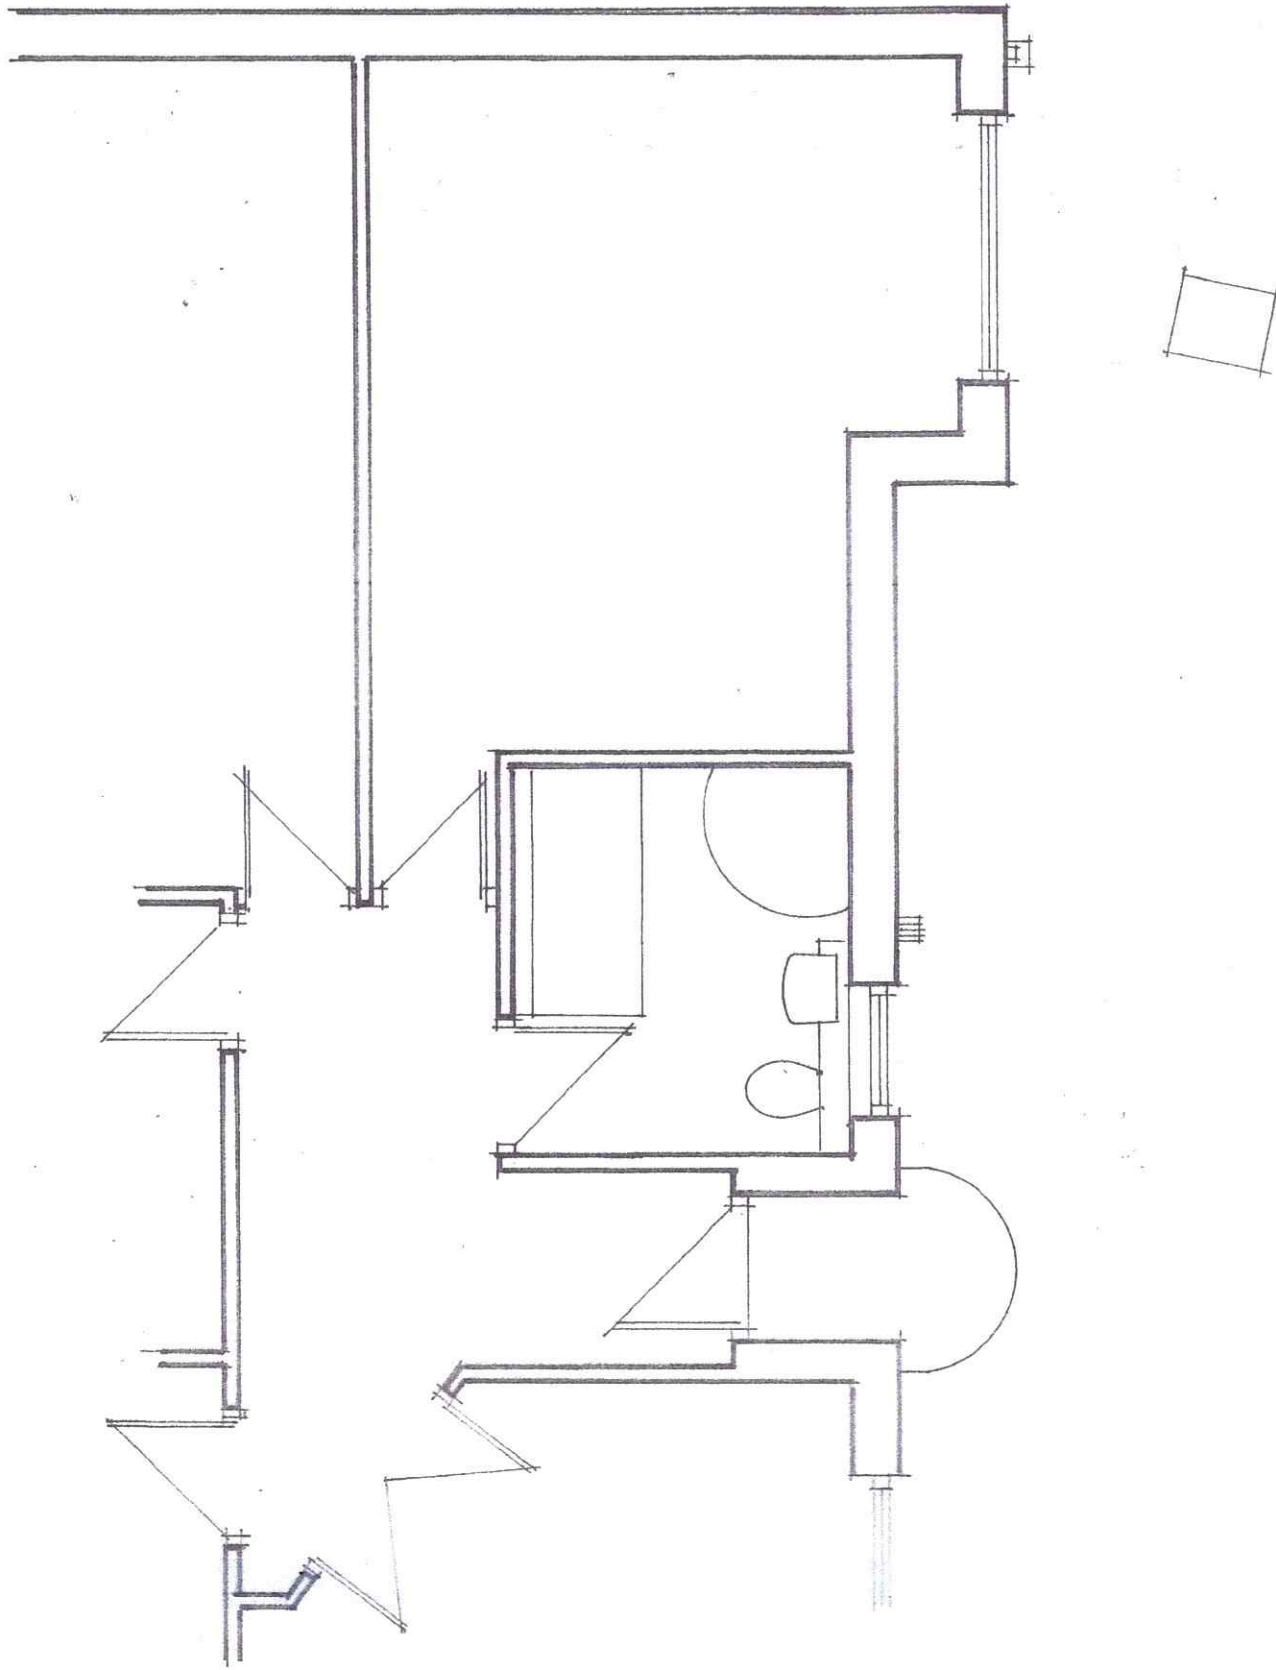

PROPOSED REAR AND FRONT EXTENSIONS TO PROVIDE FAMILY ROOM AND
BEDROOMS PLUS INTERNAL ALTERATIONS AT 9 BECK CLOSE BRAYSTONES
FOR MR & MRS NEEESOM

EXISTING PART PLAN FRONT
SCALE 1:50 @ A3

AUGUST 2025 N/3