



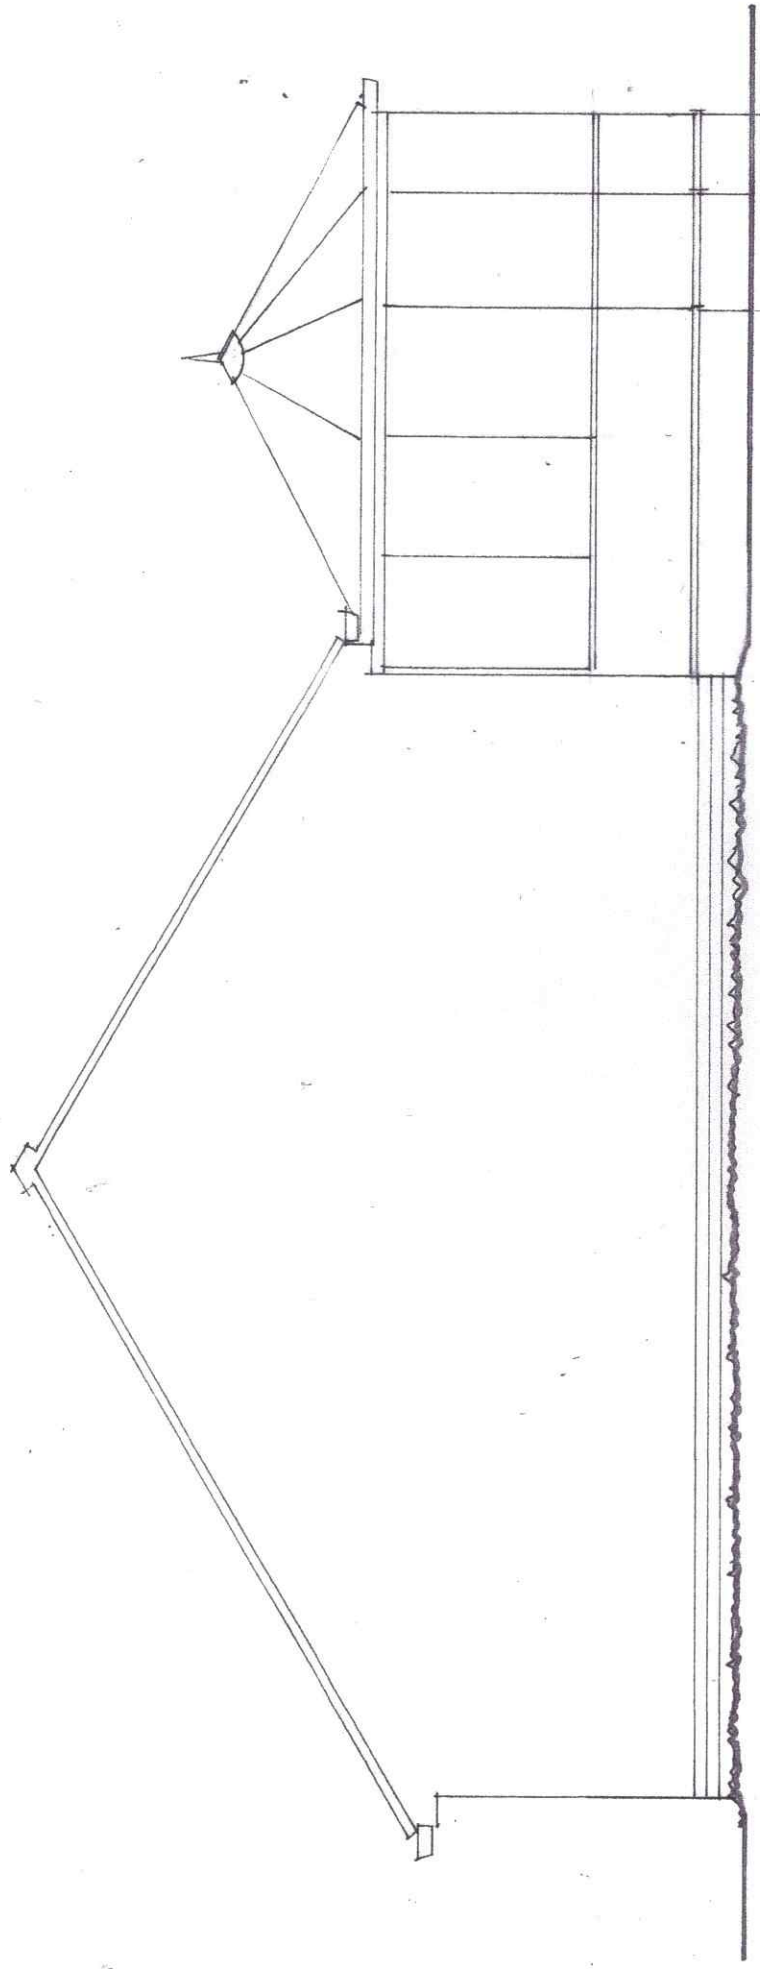

SOUTH EAST

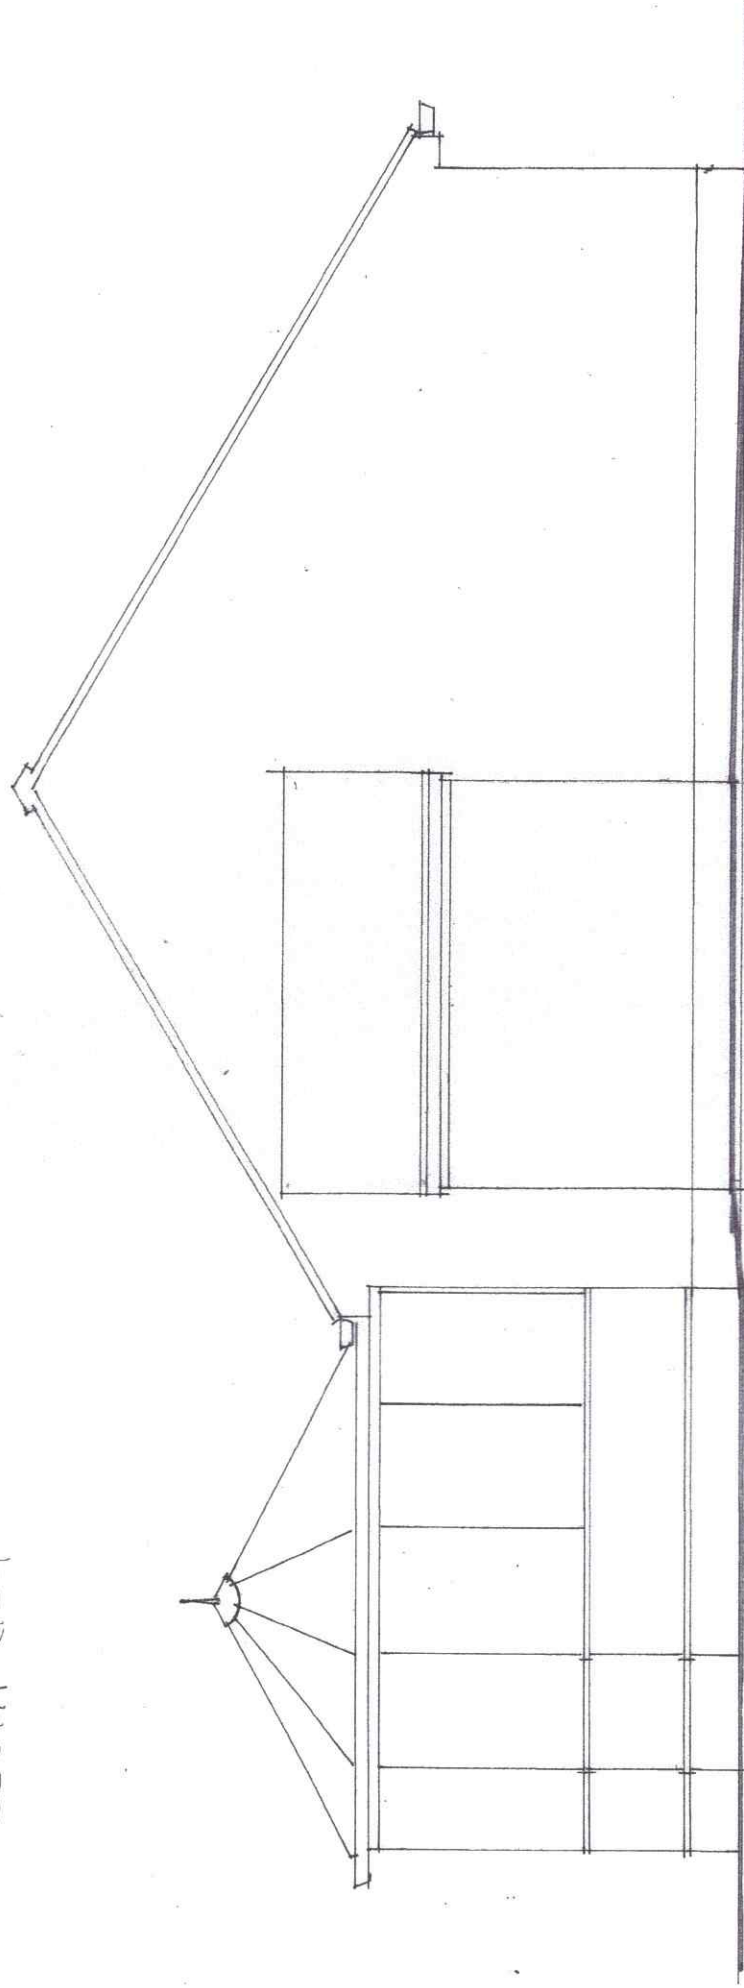

NORTH WEST

PROPOSED REAR AND FRONT EXTENSIONS TO PROVIDE FAMILY ROOM AND  
ENLARGED BEDROOM WITH EN-SUITE AT 9 BECK CLOSE BRAYSTONES FOR  
MR & MRS NEESOM

EXISTING SIDE ELEVATIONS

SCALE 1:50 @ A3

AUGUST 2025

N/5