



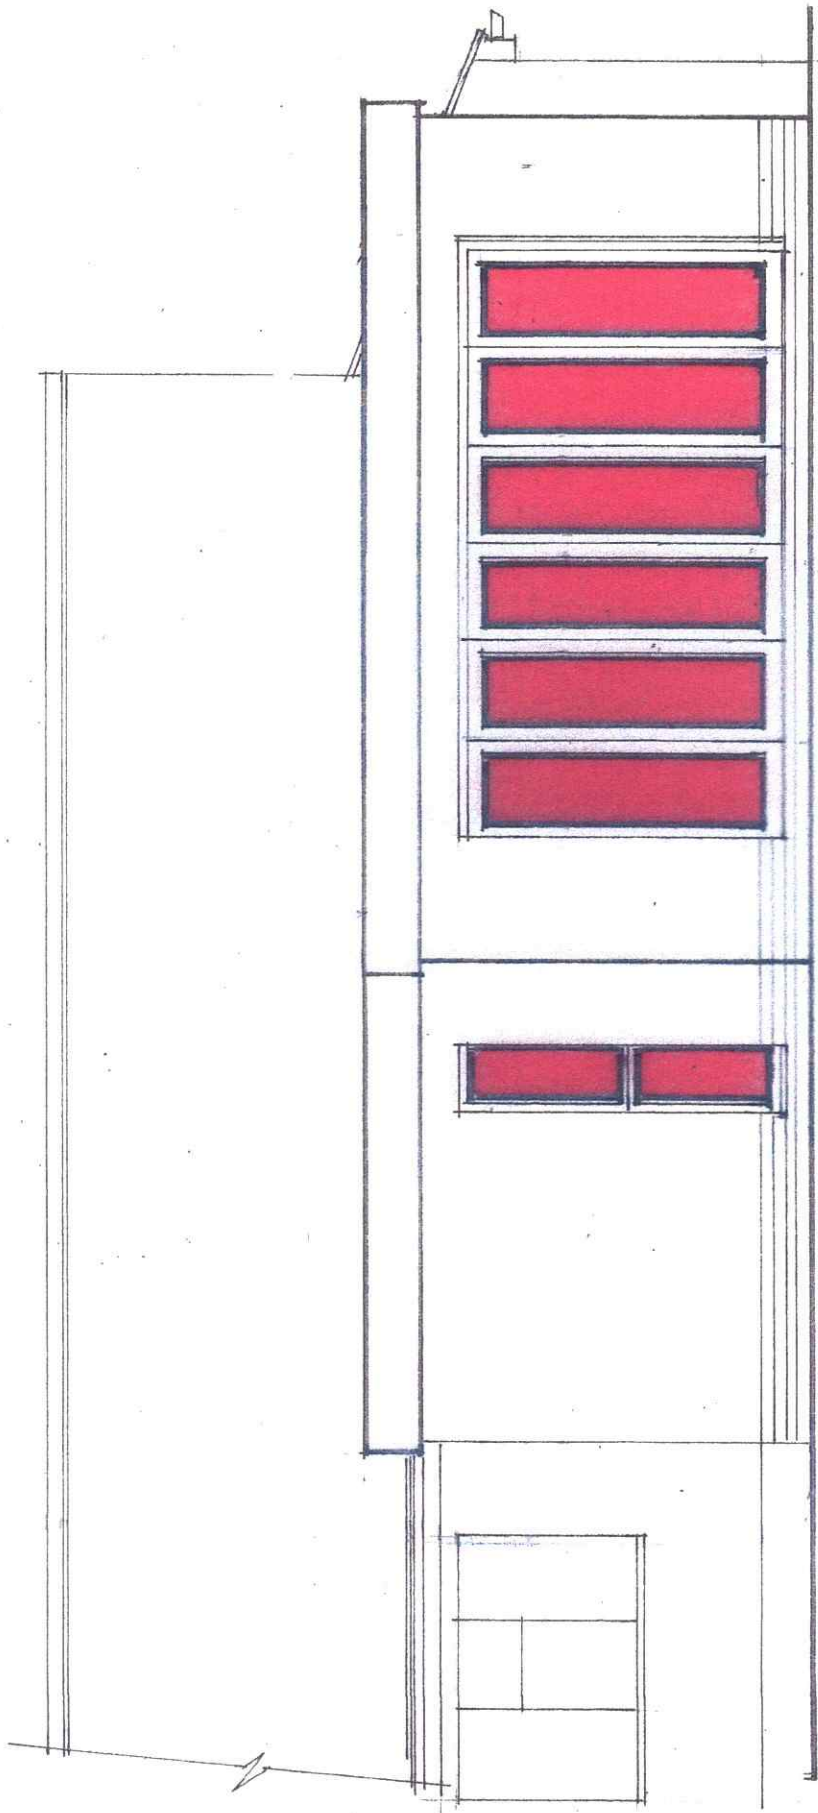

NORTH EAST

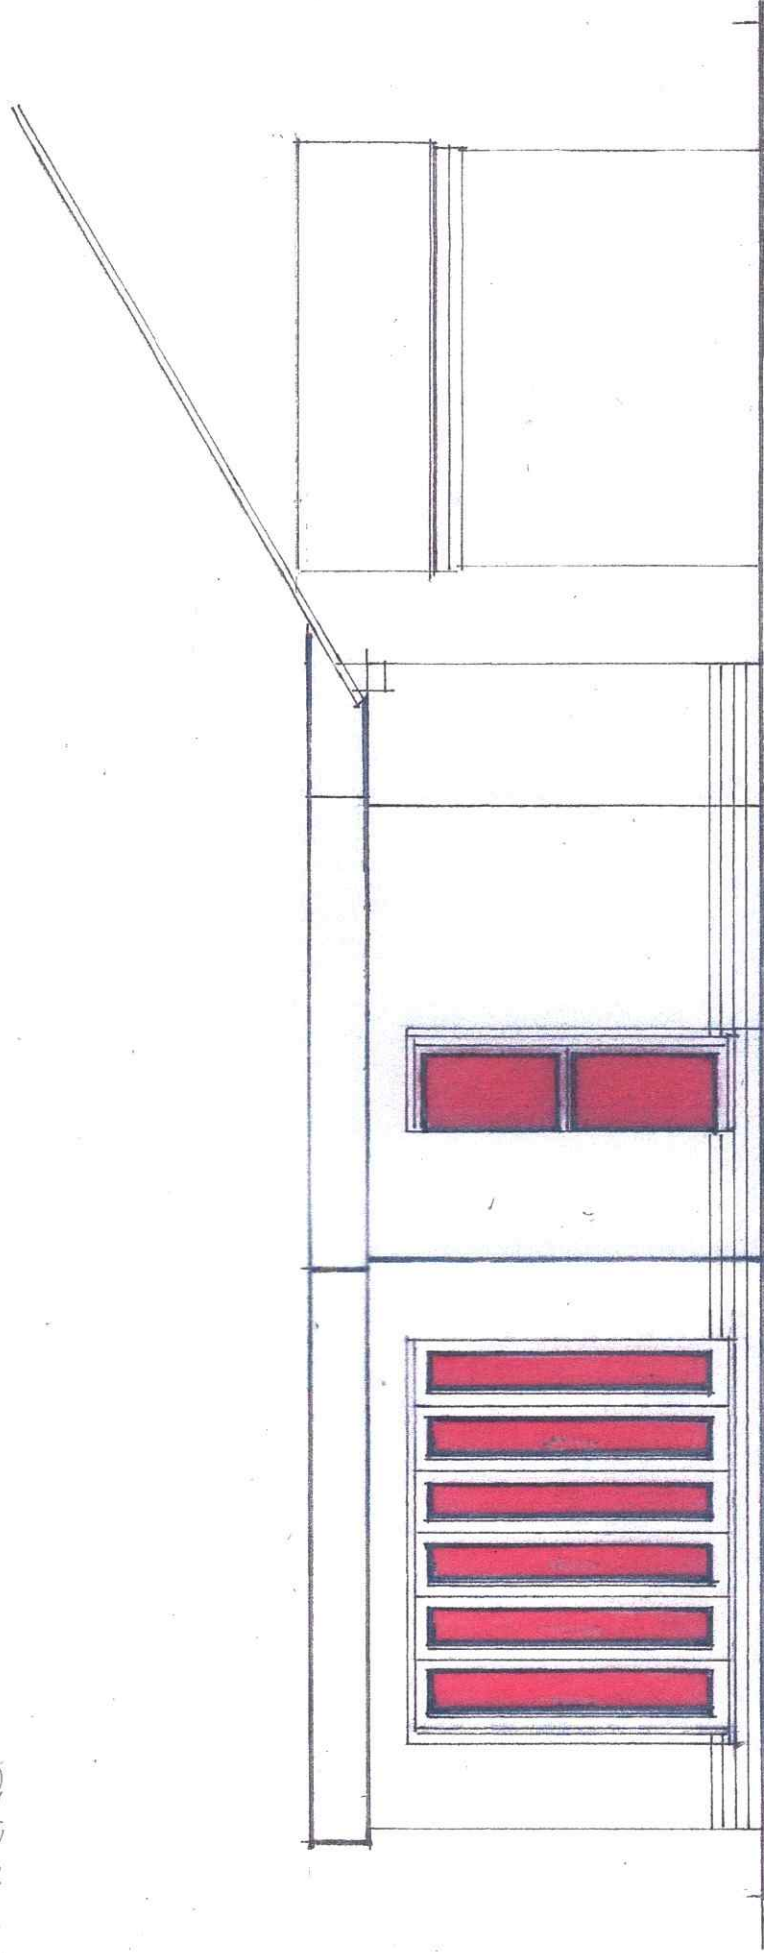

NORTH WEST

PROPOSED REAR AND FRONT EXTENSIONS TO PROVIDE FAMILY ROOM AND
BEDROOMS PLUS INTERNAL ALTERATIONS AT 9 BECK CLOSE BRAYSTONES
FOR MR & MRS NEESOM

PROPOSED NE & NW ELEVATIONS REAR

SCALE 1:50 @ A3

OCTOBER 2025

N/9