


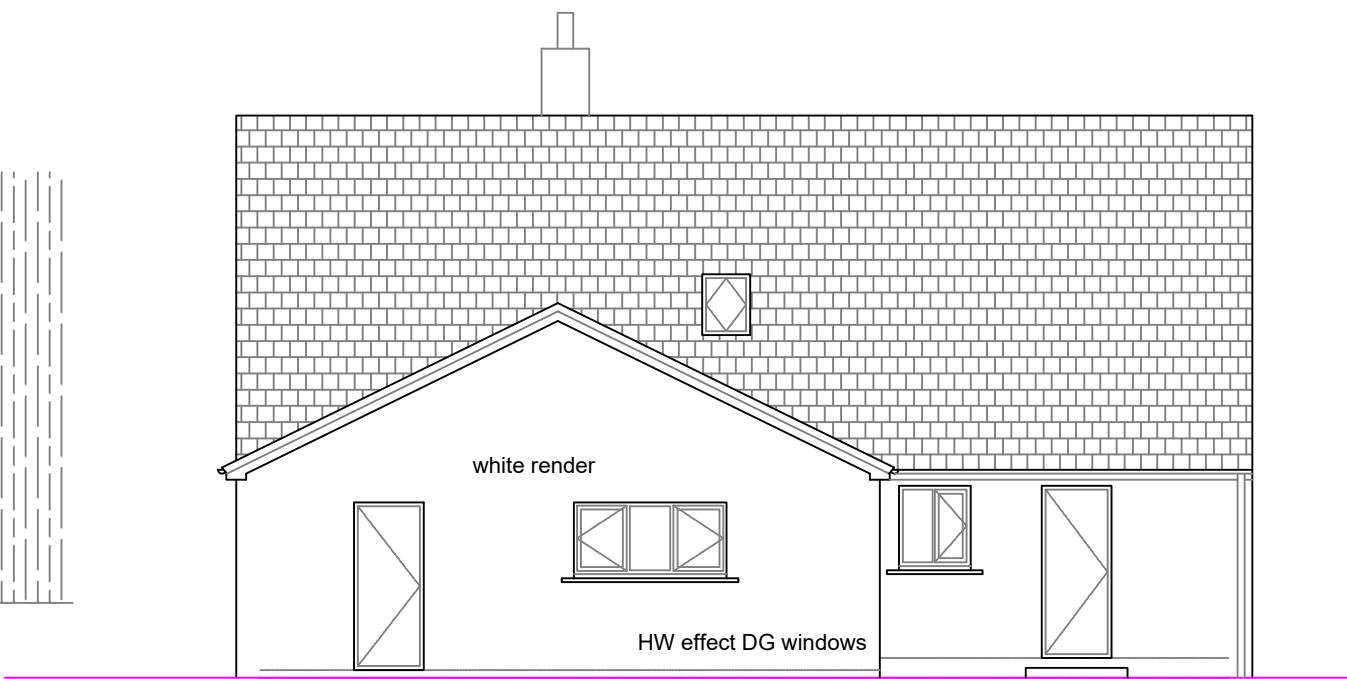


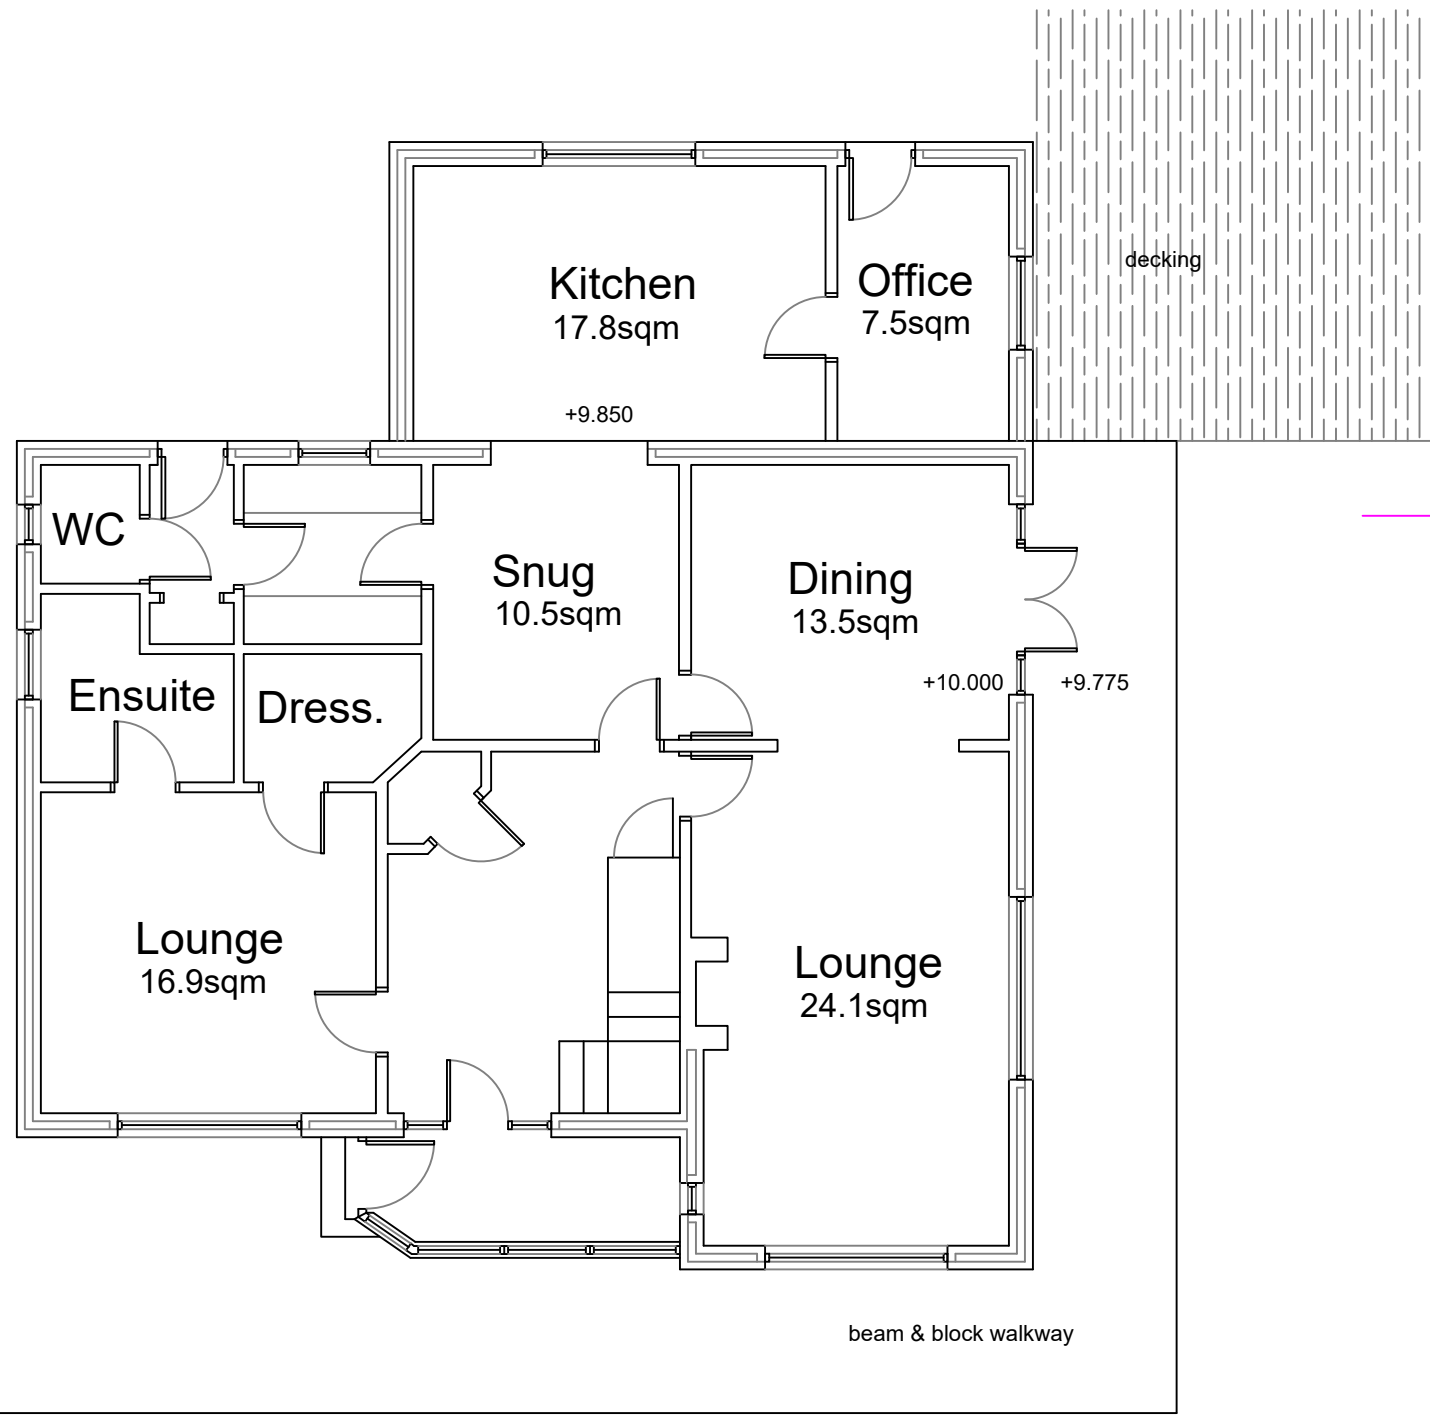


Rear Elevation

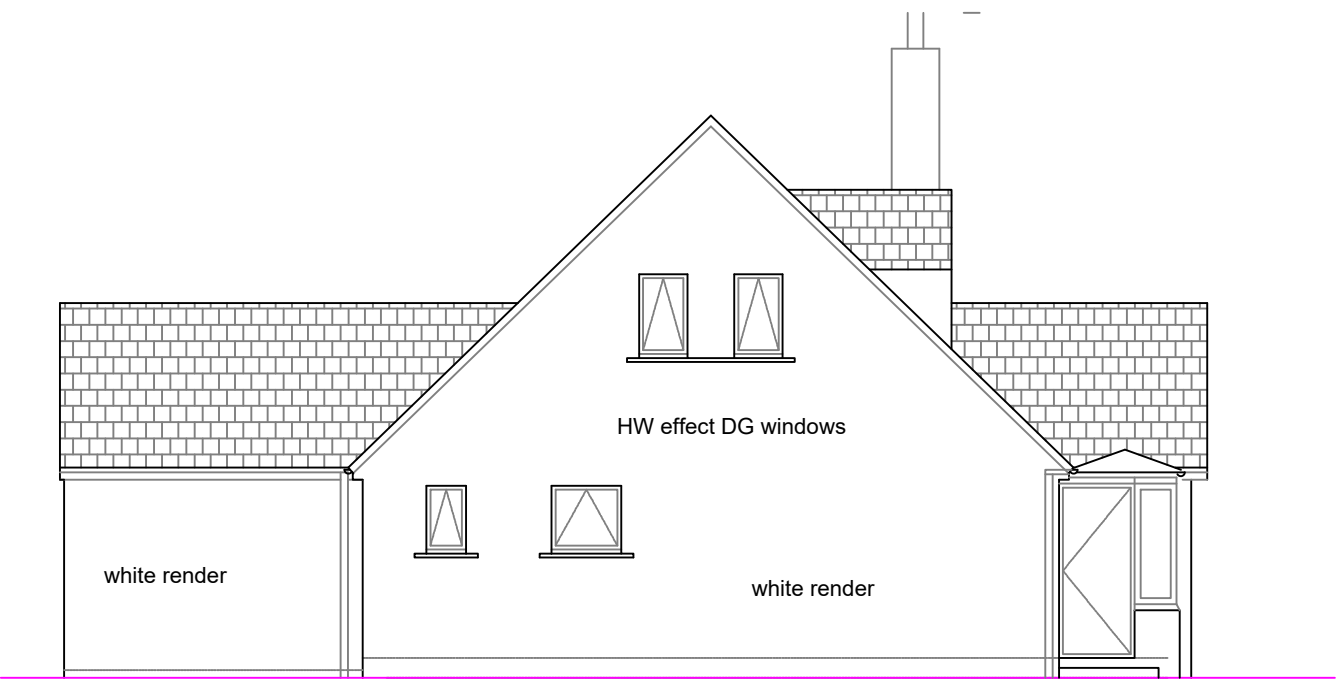


Side Elevation

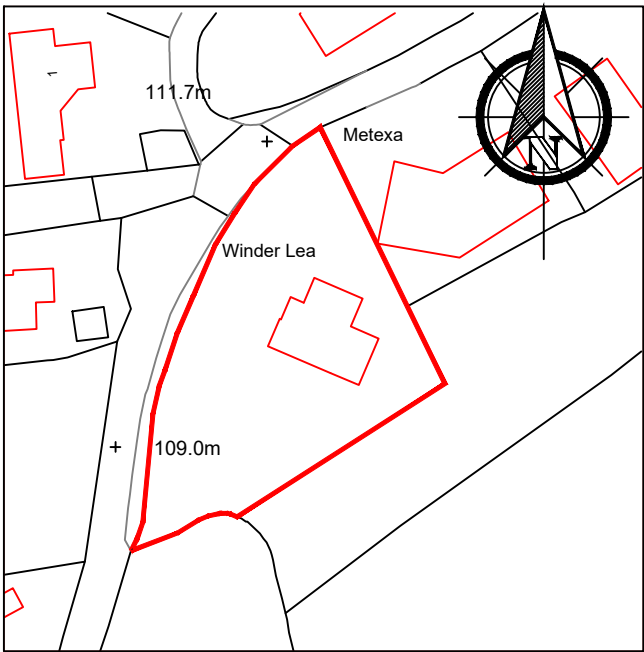


Location Plan 1/2500

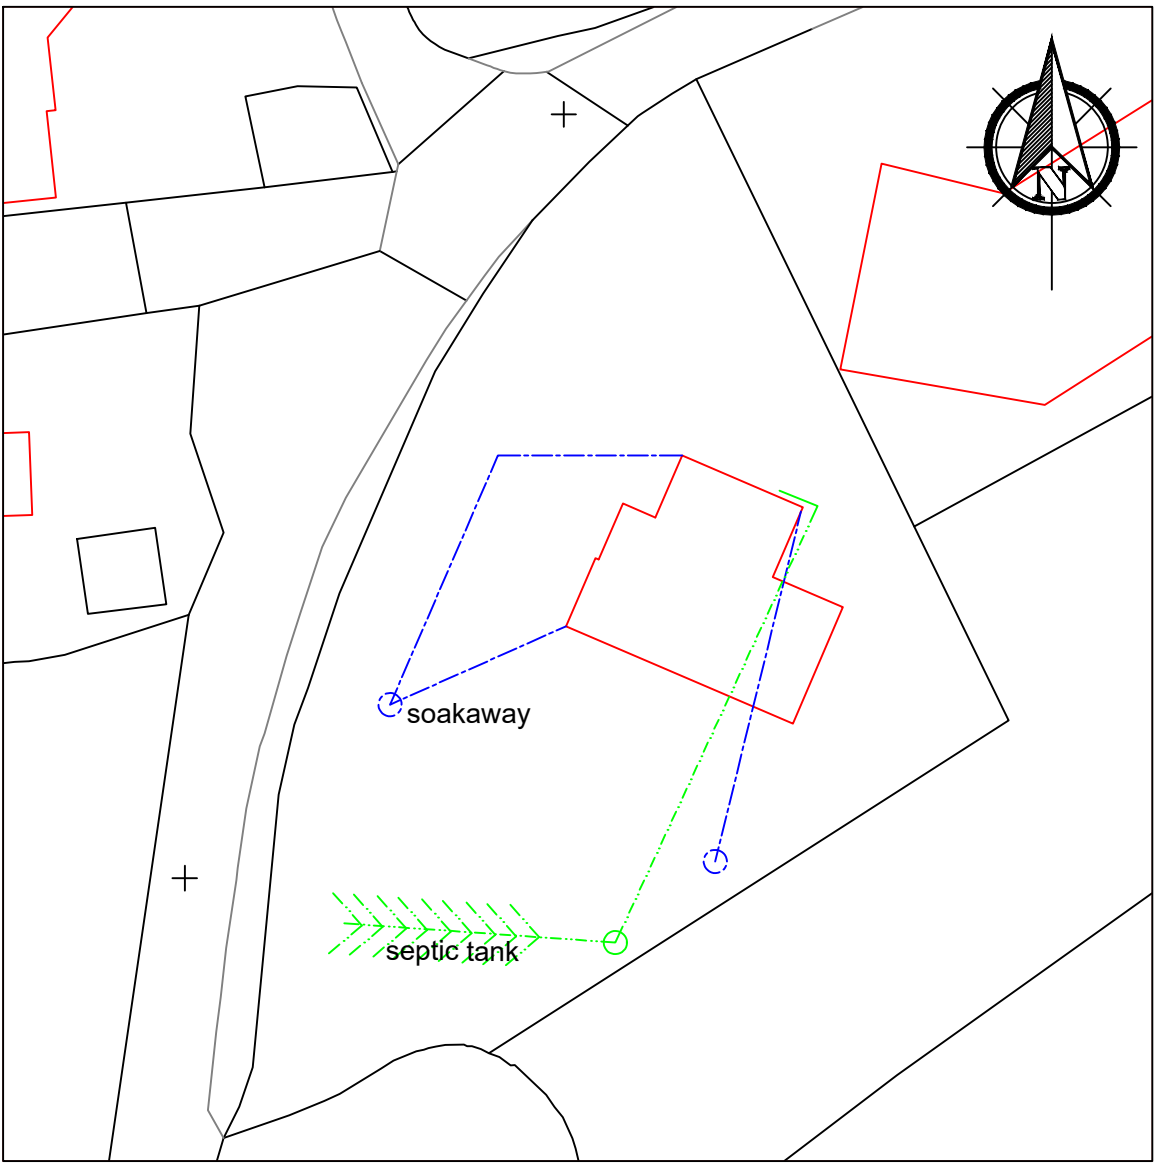

Existing Site Plan 1/200

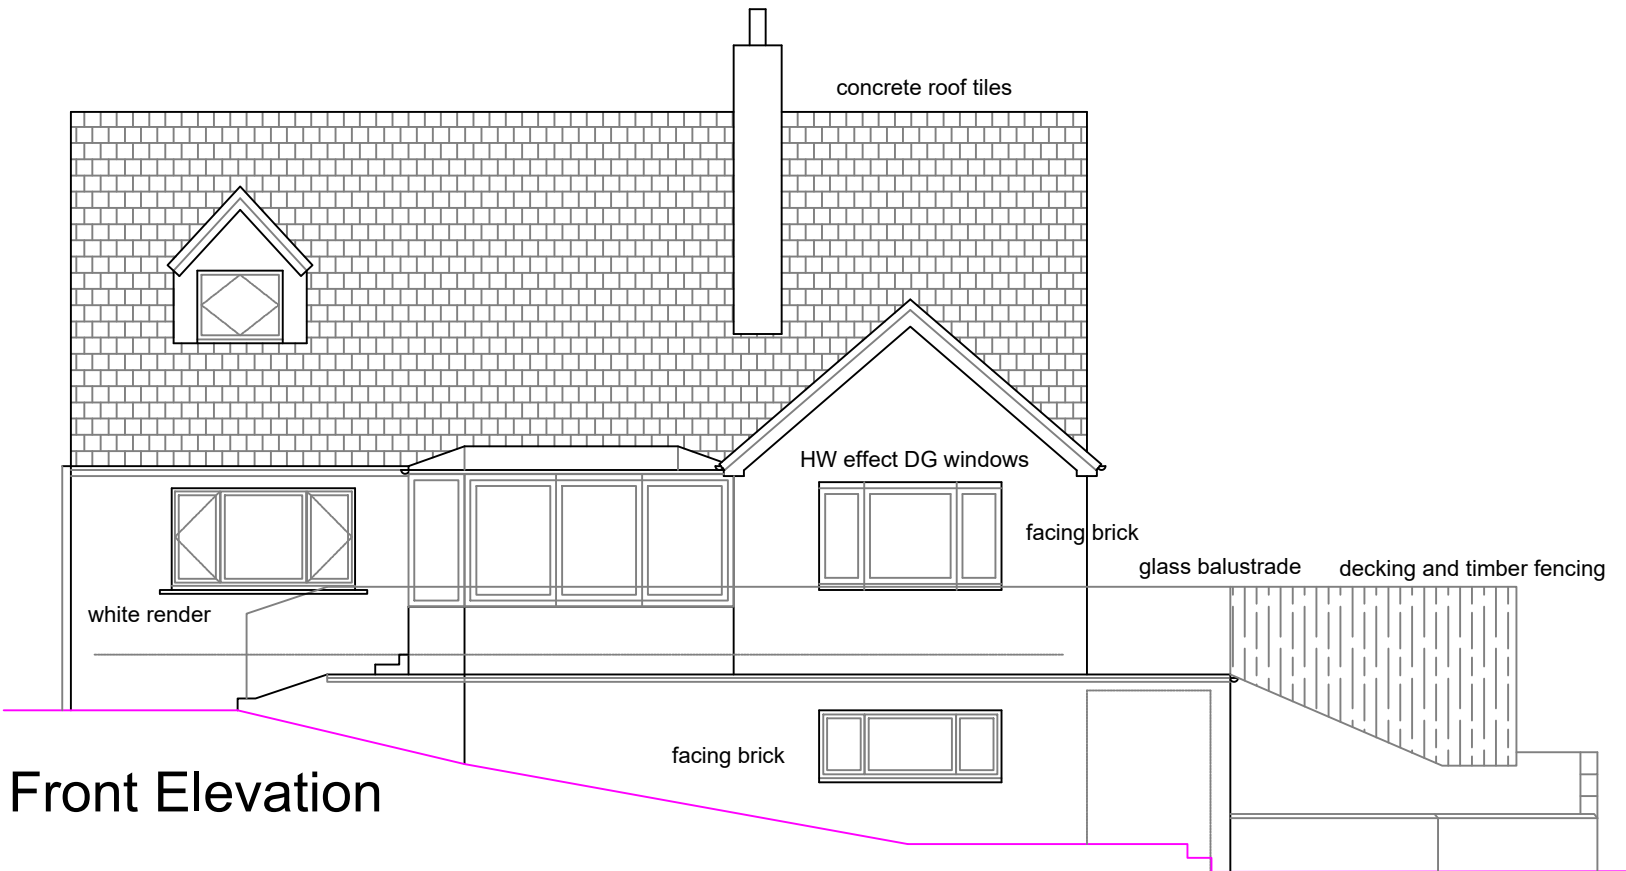

Front Elevation

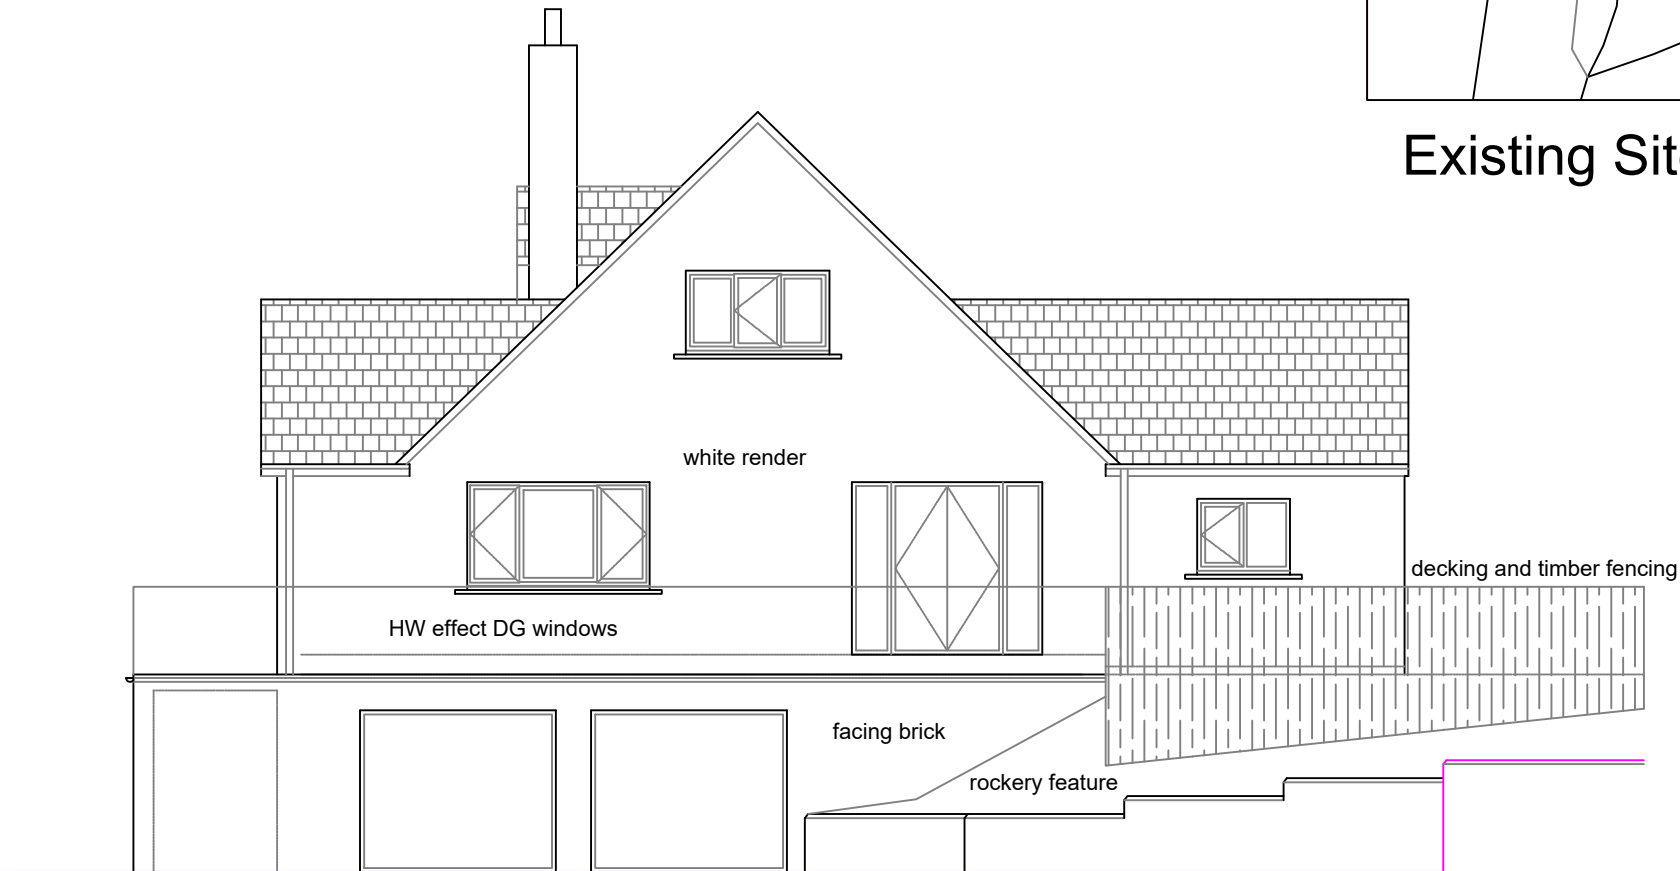

Side Elevation

Project Details		Winder Lea, Wilton, Egremont CA22 2PJ Existing plans	
Project	Proposed sun lounge extension		
Plan	A2	Revision	-
Ref	NF-PSL-002		
Scale	1:100	Date	Mar' 2022